




NOTES:
 All construction to comply with all relevant and current building regulations.
 For building regulation compliance please refer building regulation/ structural engineers drawing.
 All Dimensions to be measured by contractor on site prior to construction. Not for construction.

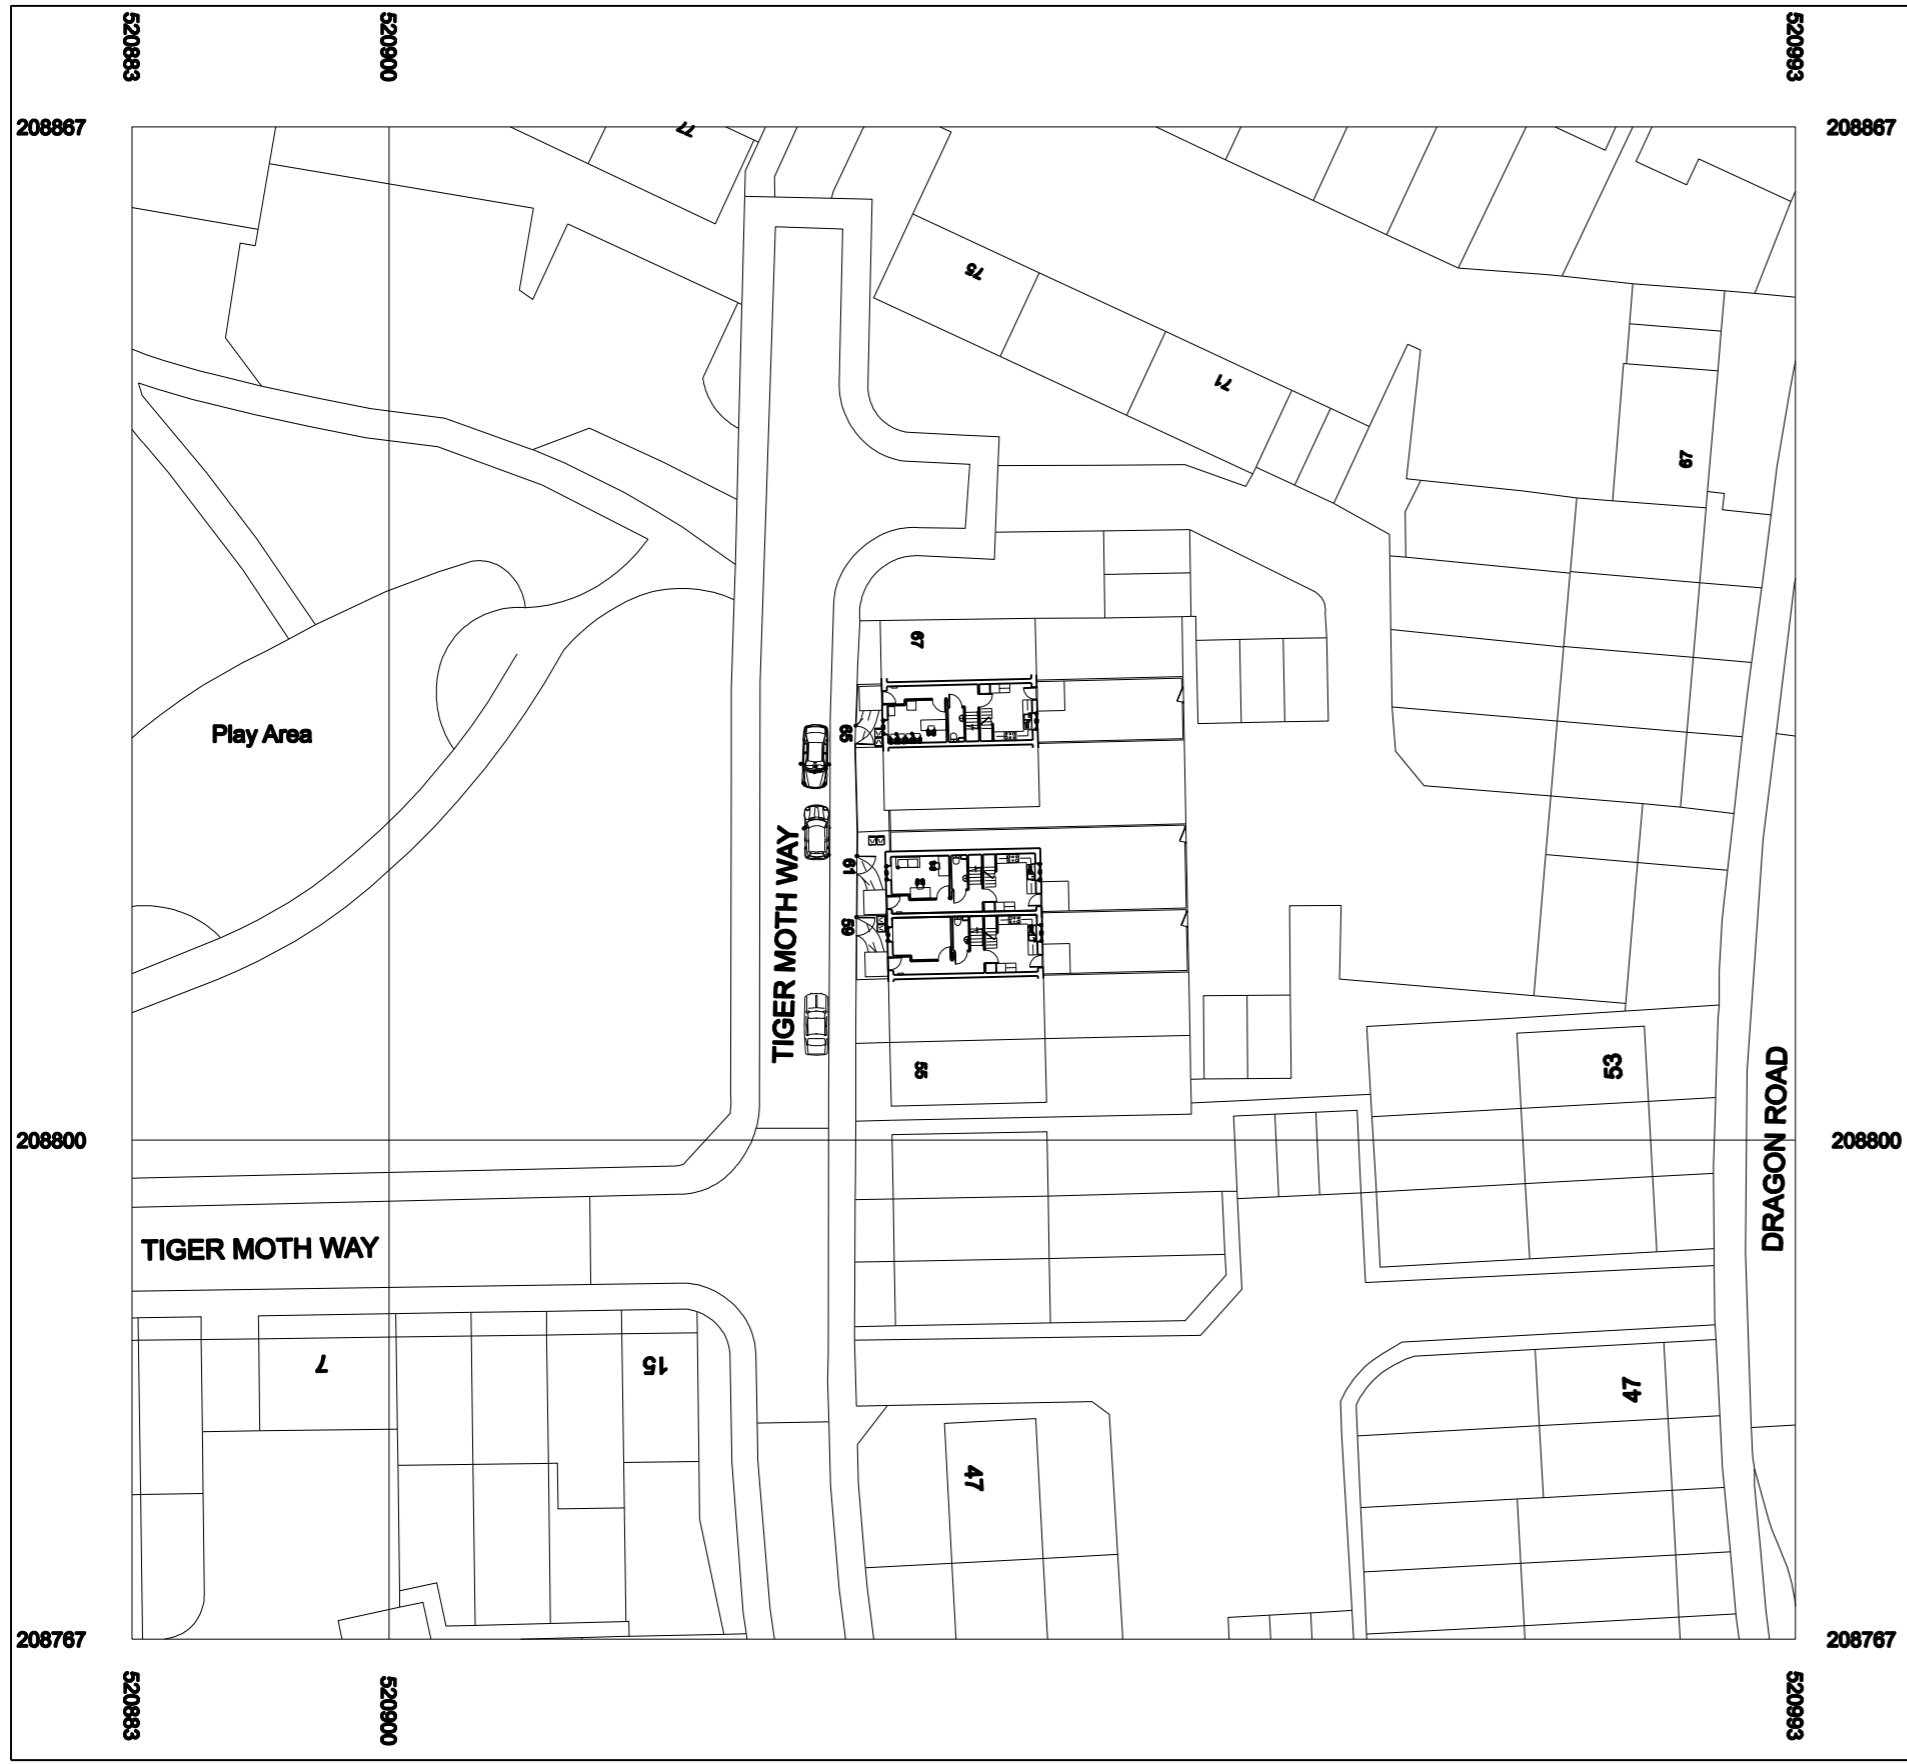


01 PROPOSED BLOCK PLAN
 SCALE 1:500

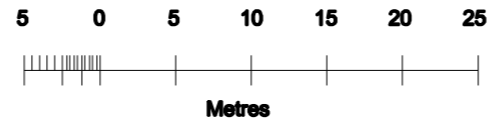


Ordnance Survey
 Utkmapcentre.com

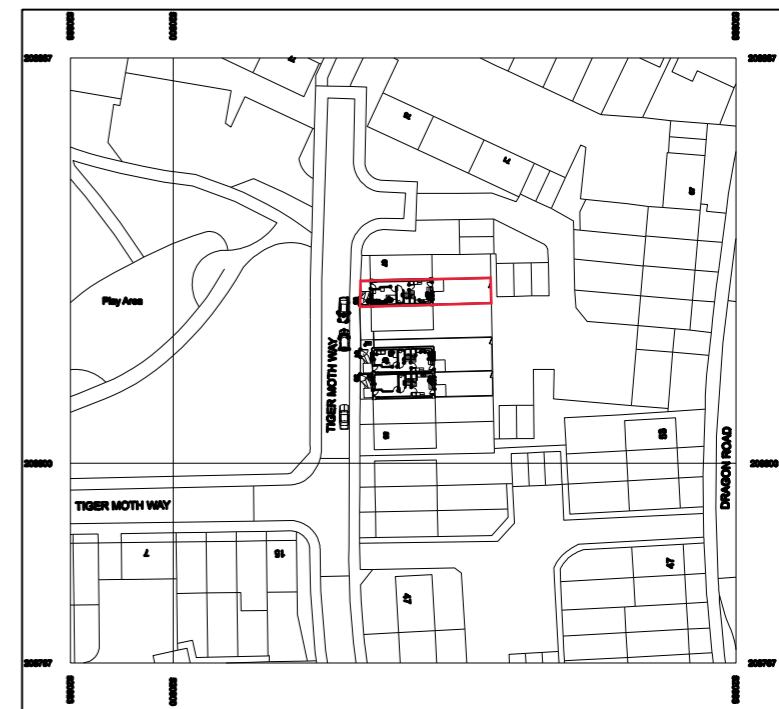

Ordnance Survey
 Utkmapcentre.com

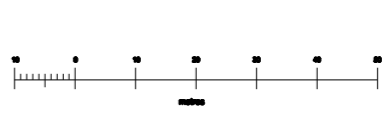

02 LOCATION PLAN
 SCALE 1:1250
 20 0 20 40 60 80 100
 Metres

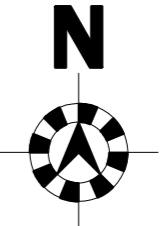

REV.	DATE	REASON FOR ISSUE
D1	25/08/2023	Planning
POWER SKIETE ASSOCIATES ARCHITECTS & DEVELOPMENT CONSULTANTS		
17 Beechcroft Avenue Harrow Middlesex HA2 7JD		
Project Address: 05 Tiger Moth Way Hatfield		
Project Number: PSA 2279		
Description: Change of Use.		
SCALE: 1:200 & 1:1250@A3		
TIG1012		