




**EXISTING FRONT ELEVATION**

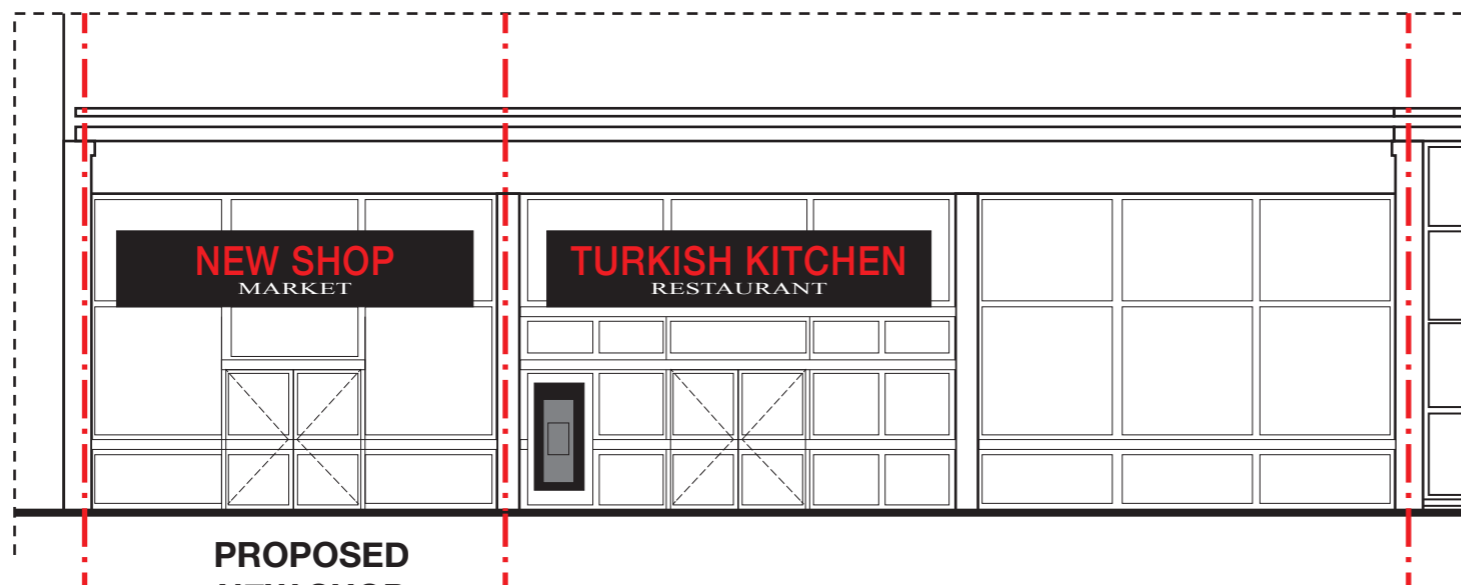


**PROPOSED  
NEW SHOP  
(Market/ Off Licence)**

**PROPOSED FRONT ELEVATION**

**NOTES:**

- The contractors are to check all dimensions, drain runs and general conditions on site before works commence and inform the engineer immediately upon discovery of any errors, omissions or discrepancies.
- All measurements are in meters
- All alterations & construction to be carried out in accordance with the latest Building Regulations & By-Laws.

SCALE 1/100

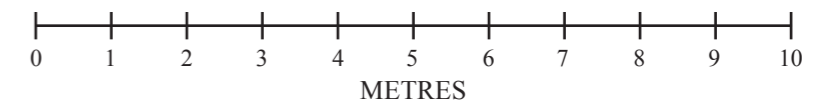

**ELEVATIONS**

for: 13 Parkhouse Court,  
Hatfield, AL10 9RQ

Scale: 1/100 @ A3

Date: 15/05/2021

Ref: CB0521-C

**DESIGNroom**

mob: 07956 573 491

e-mail: design.room@btinternet.com