


Location Plan (52a Plough Hill, EN6 4DS)

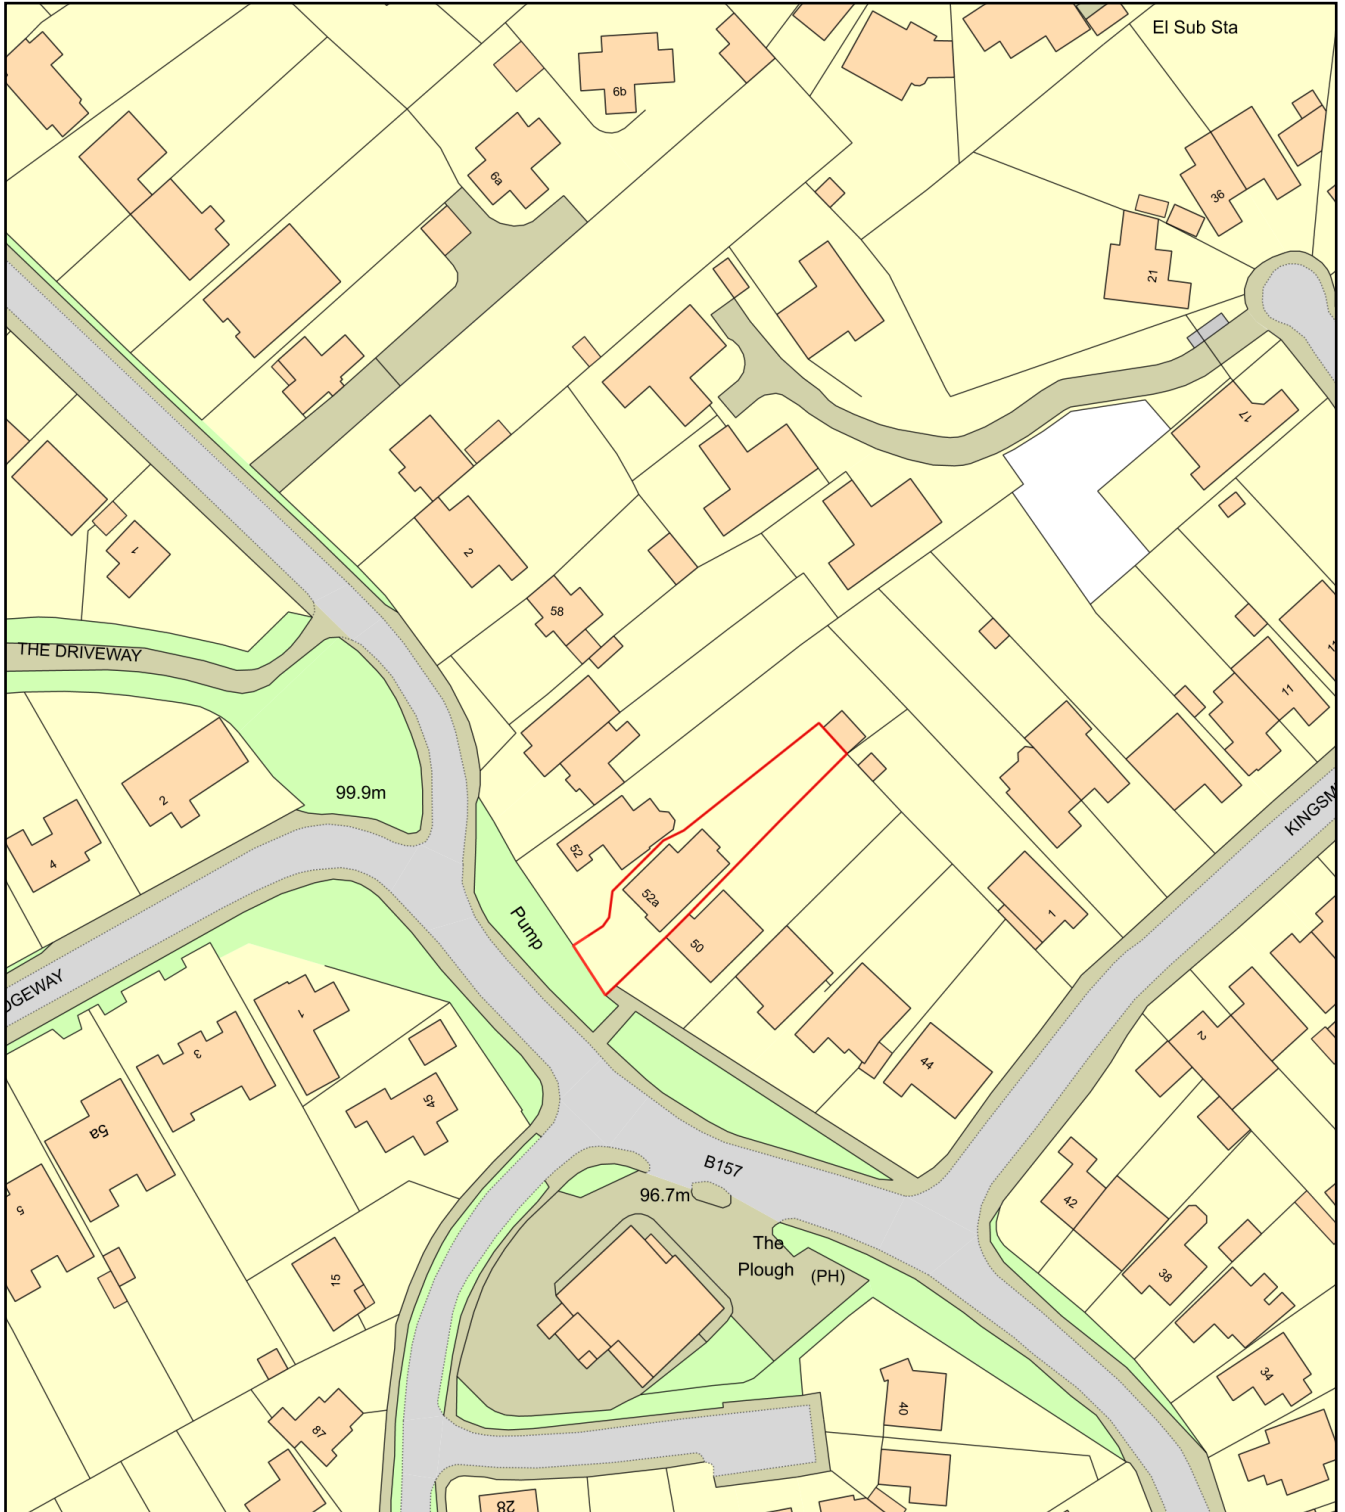

Plan Produced for: John Edney

Date Produced: 28 Jul 2023

Plan Reference Number: TQRQM23209114834085

Scale: 1:1250 @ A4