


IF IN DOUBT ASK, DO NOT SCALE DRAWING.

PLANNING
DEPARTMENT

13 JAN 2012

No.: 62012/0118

DWG No

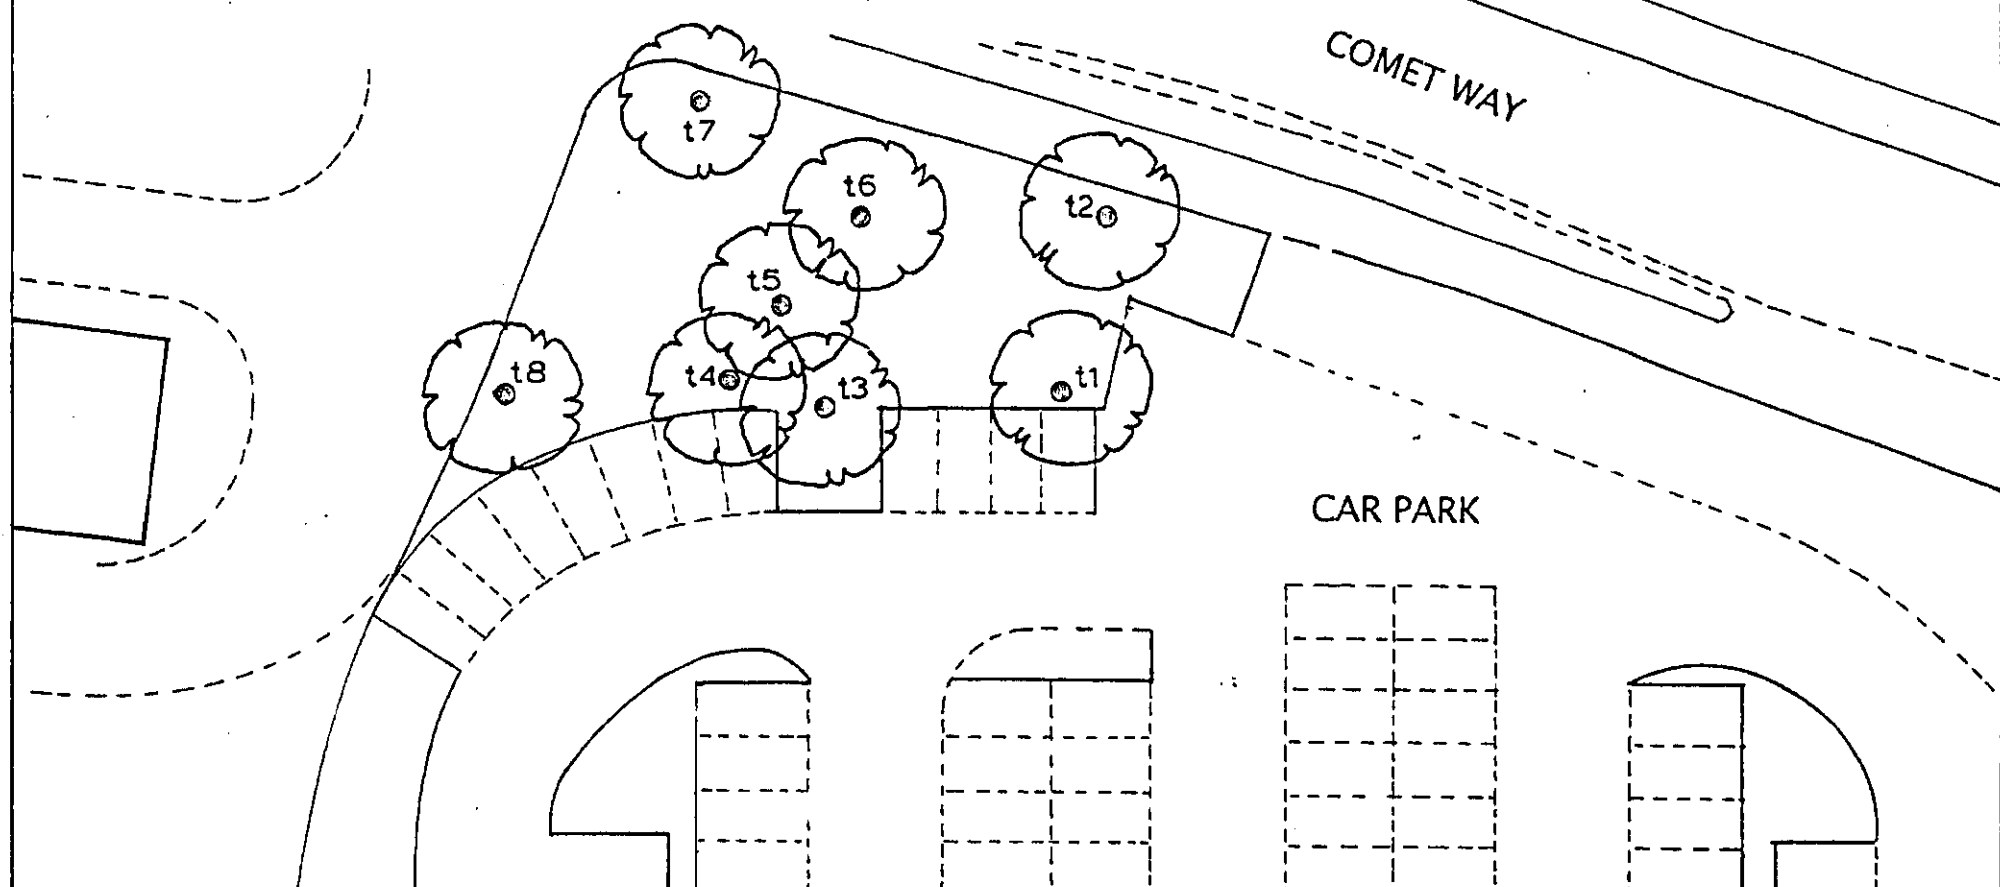

No.	REVISION	SGN & DATE

**PARKHOUSE COURT
TAMBLIN WAY
HATFIELD, HERTS.**

TITLE
Tree Survey

DRAWN	TRACED	CHECKED	APPROVED	DATE	SCALE
				09/11	NTS
DRAWING No. 1					SHT. OF