


Fascia S1 - Comprises of non-illuminated Yellow ACM fascia with Red vinyl bottom strip, with white ACM panel with Red vinyl lettering forming the word 'Shop'

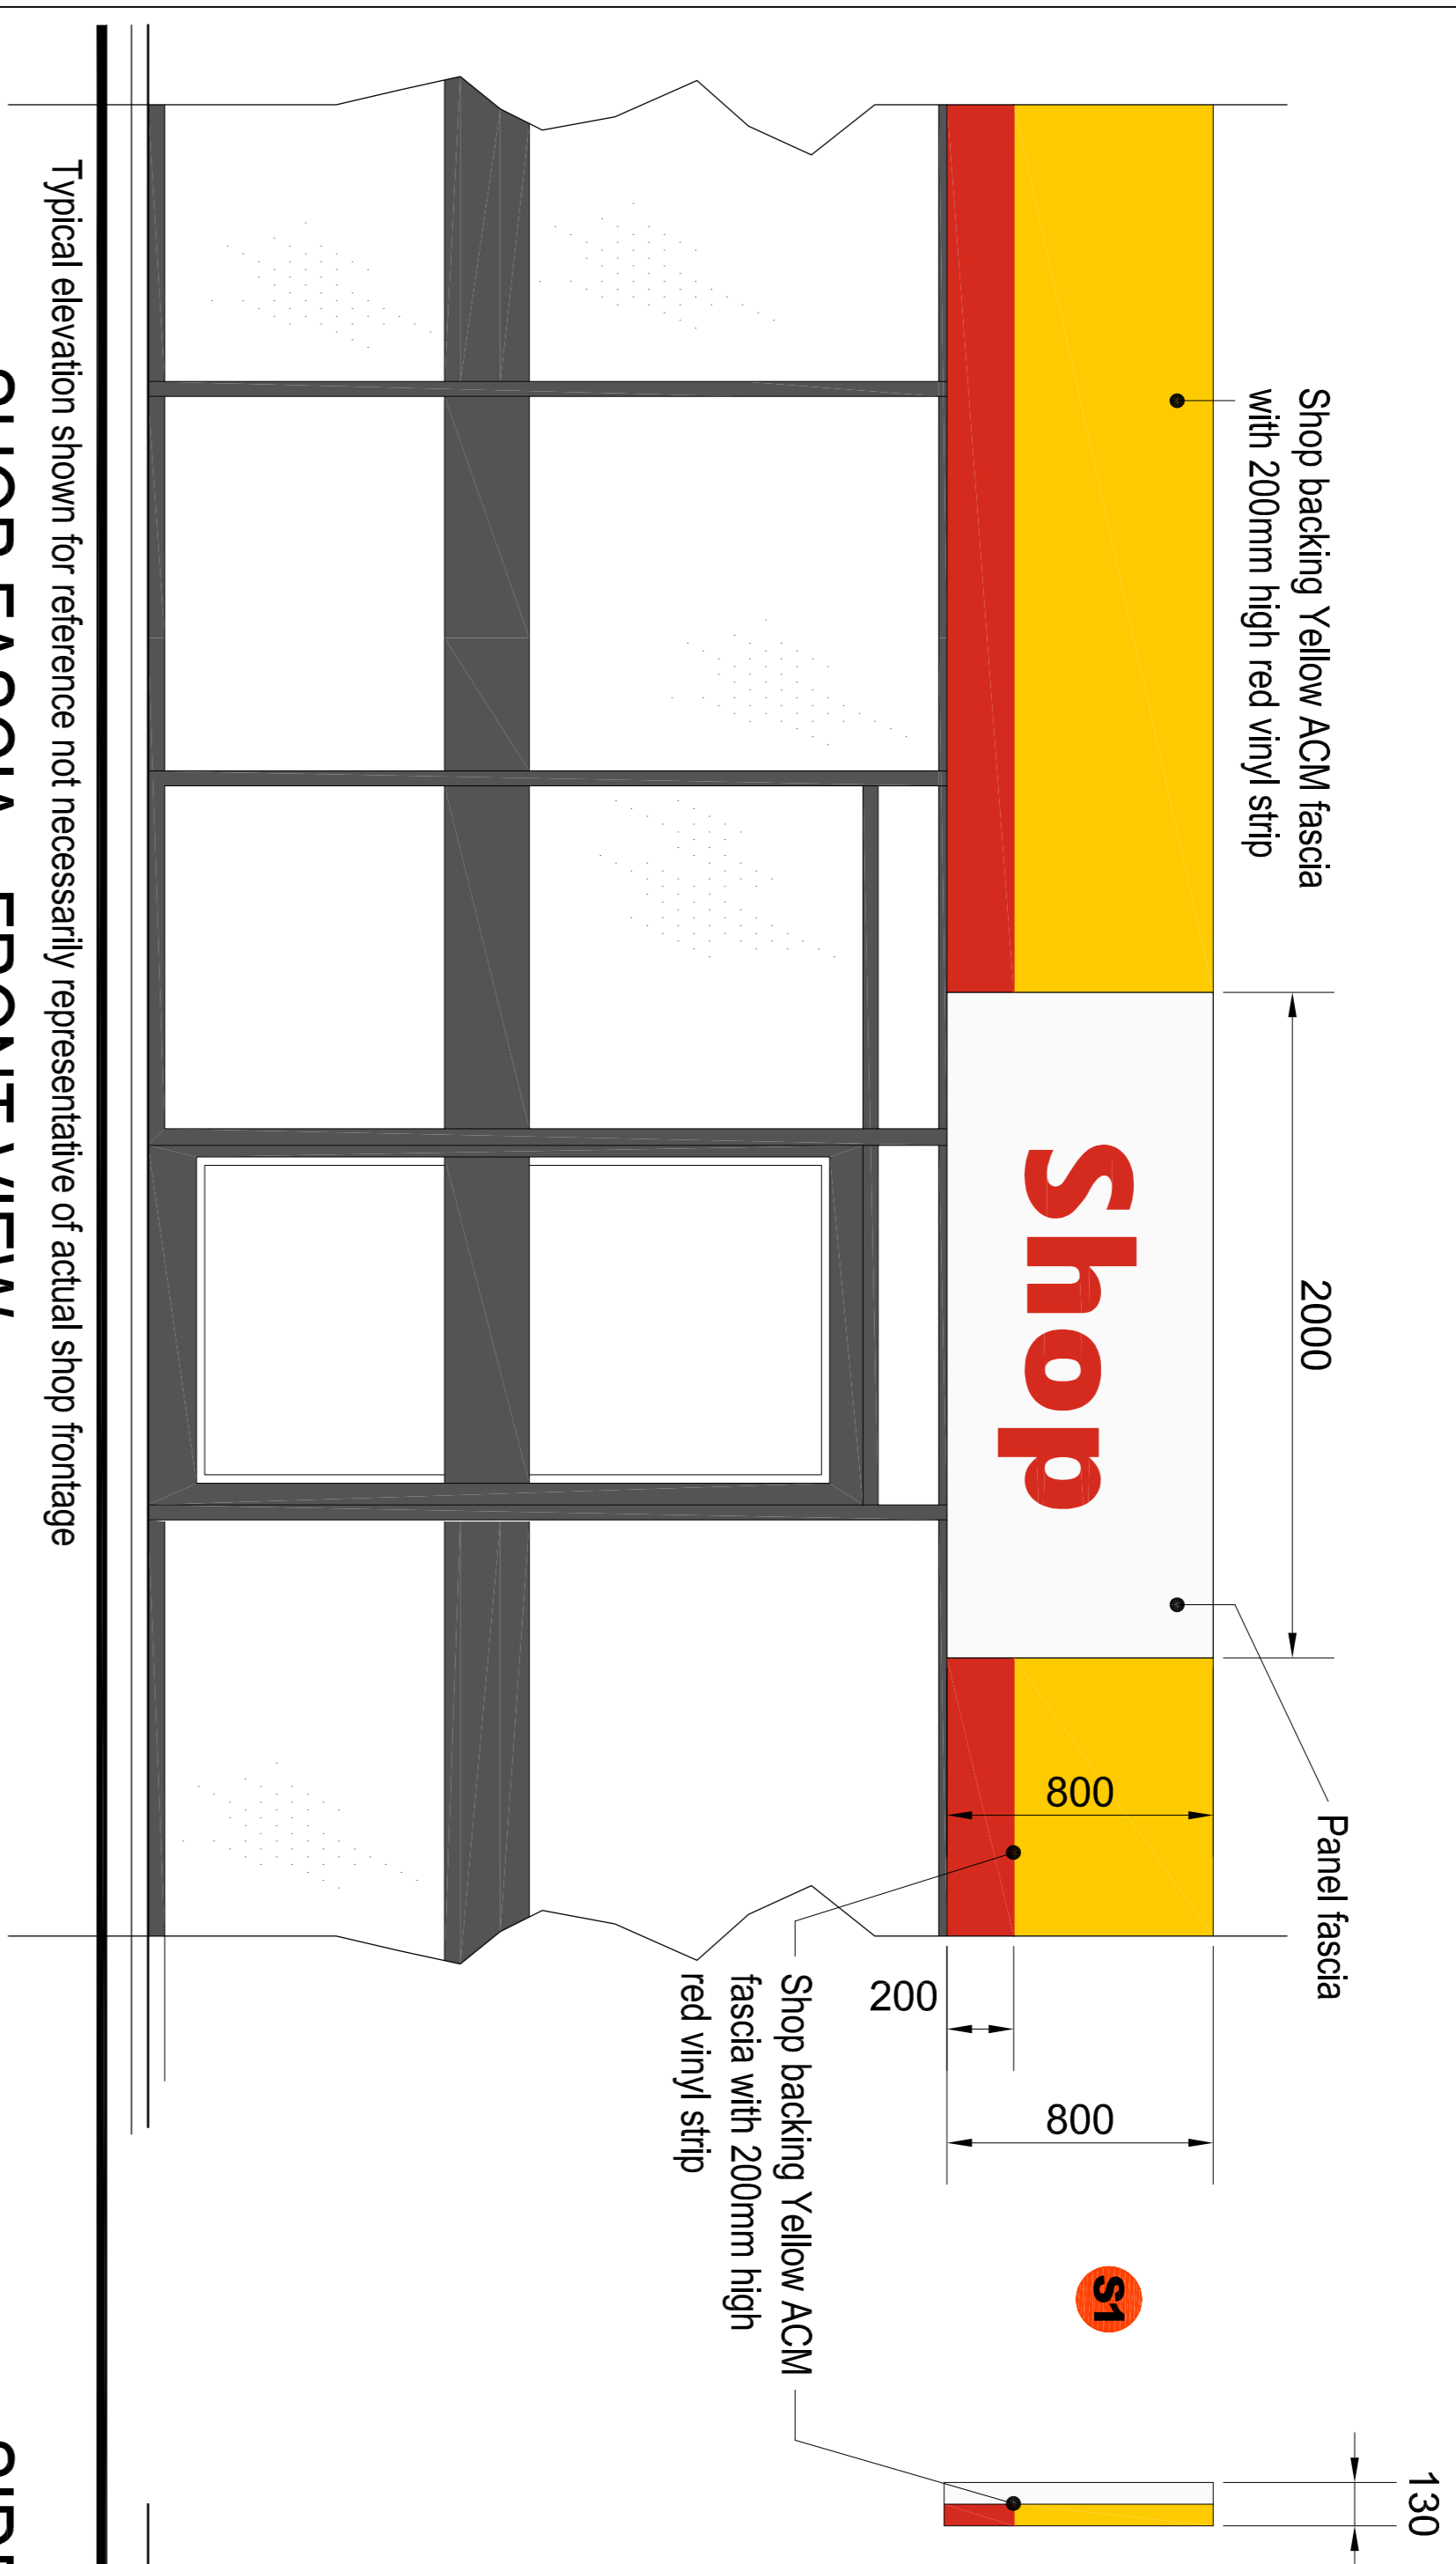

Typical elevation shown for reference not necessarily representative of actual shop frontage

SHOP FASCIA - FRONT VIEW






SIDE VIEW



PAINTED WHITE FASCIA

SECONDARY SIGNS

All secondary signs are formed from ACM 640x1000mm powder coated Shell White with a Yellow backing panel. All text, arrows and road traffic symbols are vinyl applied coloured Shell Red. Both double and single sided signs are post mounted 500mm above forecourt level. Unless specified otherwise i.e. due to site restrictions. All items are Non illuminated

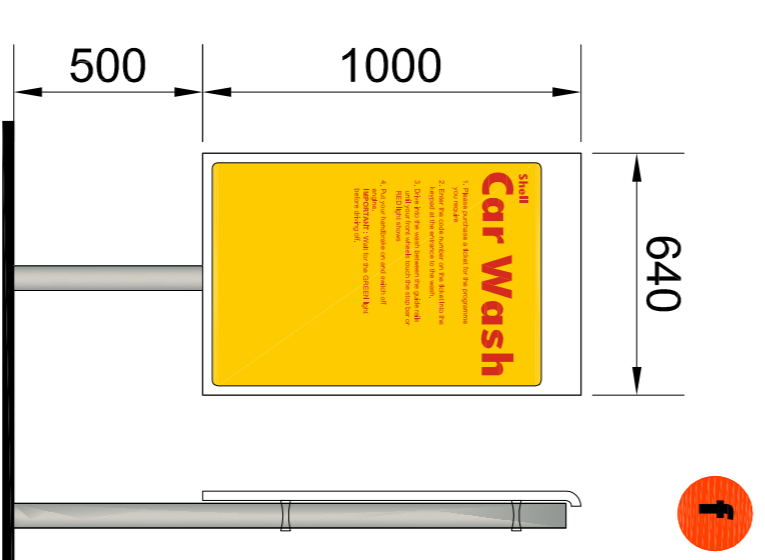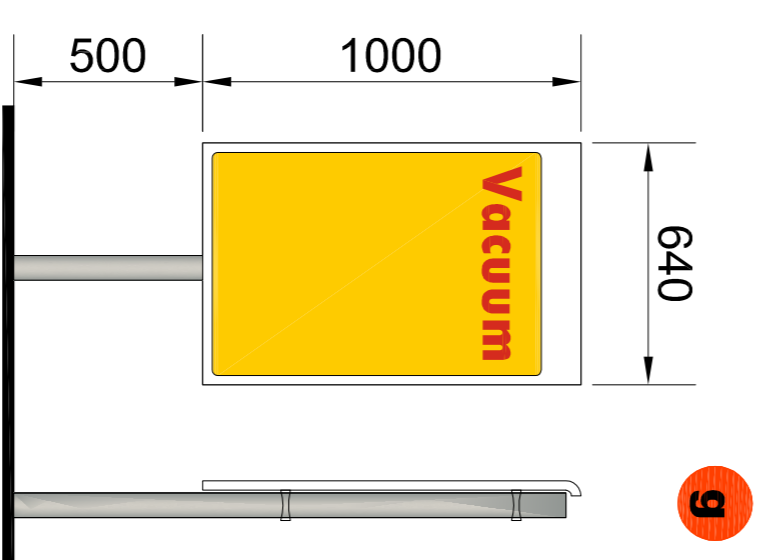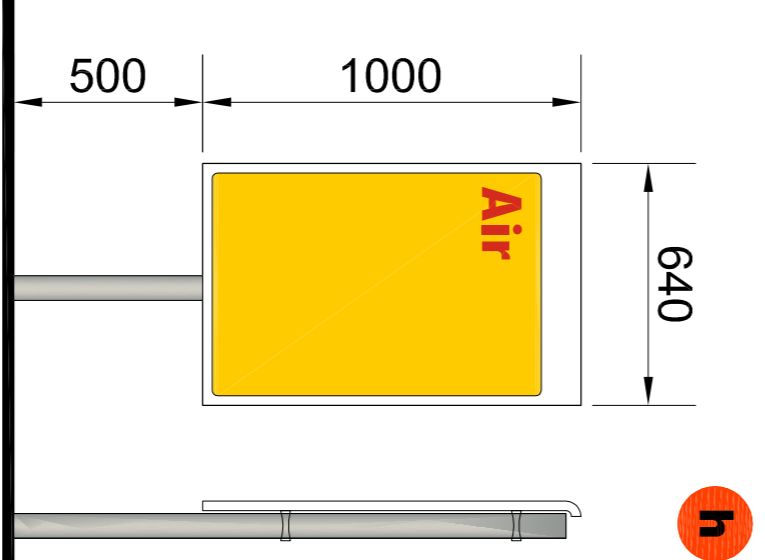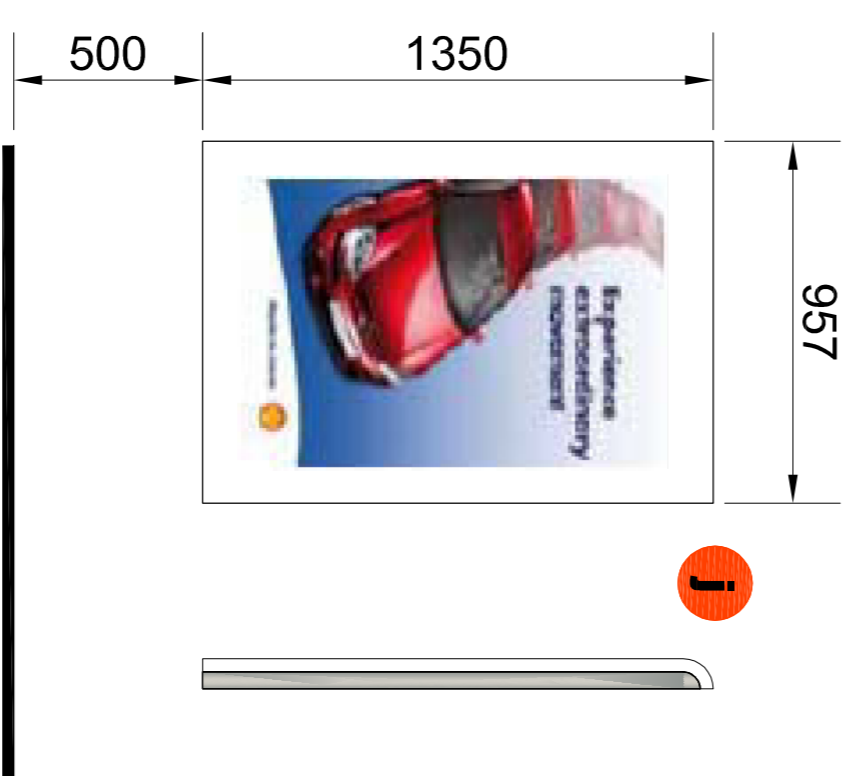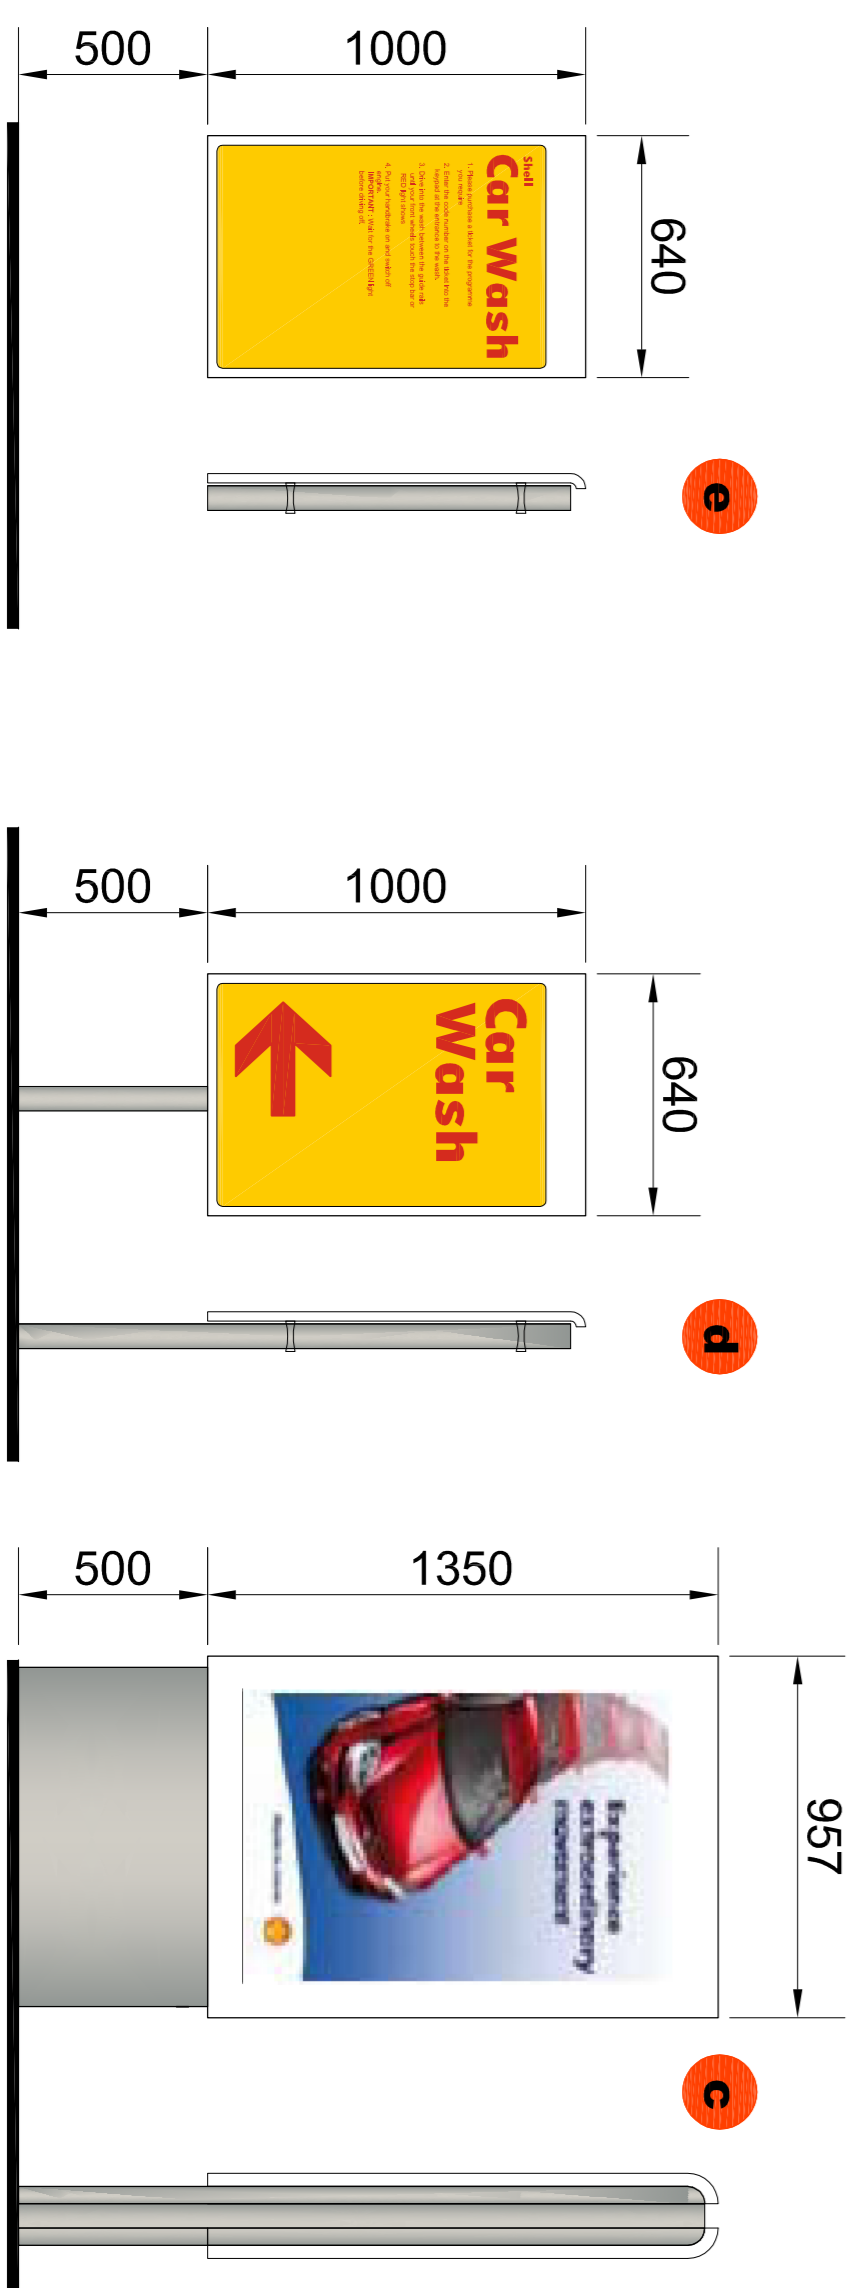

SITE SIGNAGE KEY

- A** ILLUMINATED PETROL CANOPY FASCIA WITH INTERNALLY ILLUMINATED PETROL & RED LED BAR (ILLUMINATED)
- B** ELEVATION B: LEVEL 1 CANOPY FASCIA WITH INTERNALLY ILLUMINATED RED LED BAR (ILLUMINATED)
- C** ELEVATION C: LEVEL 2 CANOPY FASCIA (NON-ILLUMINATED)
- D** ELEVATION D: LEVEL 2 CANOPY FASCIA (NON-ILLUMINATED)
- E** ELEVATION E: LEVEL 2 CANOPY FASCIA (NON-ILLUMINATED)
- F** ELEVATION F: LEVEL 2 CANOPY FASCIA (NON-ILLUMINATED)

SECONDARY SIGNS

(All Non illuminated)

- a** FREE STANDING DOUBLE SIDED DIRECTIONAL SIGN ENTRY/NO EXIT - 2 No
- b** FREE STANDING DOUBLE SIDED DIRECTIONAL SIGN EXIT/WAY OUT - 2 No
- c** - 1 No FREE STANDING DOUBLE SIDED PROMOTIONAL SIGN
- d** - 1 No FREE STANDING SINGLE SIDED DIRECTIONAL SIGN
- e** WALL MOUNTED SINGLE SIDED SIGN CAR WASH OPERATION - 1 No
- f** FREE STANDING SINGLE SIDED SIGN CAR WASH OPERATION - 1 No
- g** FREE STANDING SINGLE SIDED SIGN VACUUM - 2 No
- h** FREE STANDING SINGLE SIDED SIGN AIR - 1 No
- j** WALL MOUNTED SINGLE SIDED SIGN PROMOTIONS - 2 No

CARWASH FASCIA

- c1** ELEVATION C1: FLAT FASCIA 16600 x 800mm ACM COLOURED FASCIA NON ILLUMINATED
- c2** ELEVATION C1: FLAT FASCIA 16600 x 800mm ACM COLOURED FASCIA NON ILLUMINATED

SHOP FASCIA

- s1** ELEVATION S1: NON-ILLUMINATED YELLOW ACM FASCIA WITH RED VINYL BOTTOM STRIP AND WHITE ACM PANEL WITH RED VINYL LETTERING FORMING SHOP TEXT

ADVERTS DRAWING

Project managers & architects
RLdm

REV	DATE	BY

PROJECT : SHELL WEIYWN GARDEN CITY,
STANBOROUGH ROAD,
HERTFORDSHIRE, AL8 6XA.

TITLE : TYPICAL SIGNAGE DETAILS (SHEET1)



SHELL UK RETAIL
PO BOX 430
STANES
TW18 3ZB
UNITED KINGDOM

DRW No :	1355 - 03	PIG	2012
DATE :	25.04.12	PILOT DATE :	25.04.12
SCALE :	1:20		
DWG No :	1355 - 03	PIG	2012