


SECTION AA

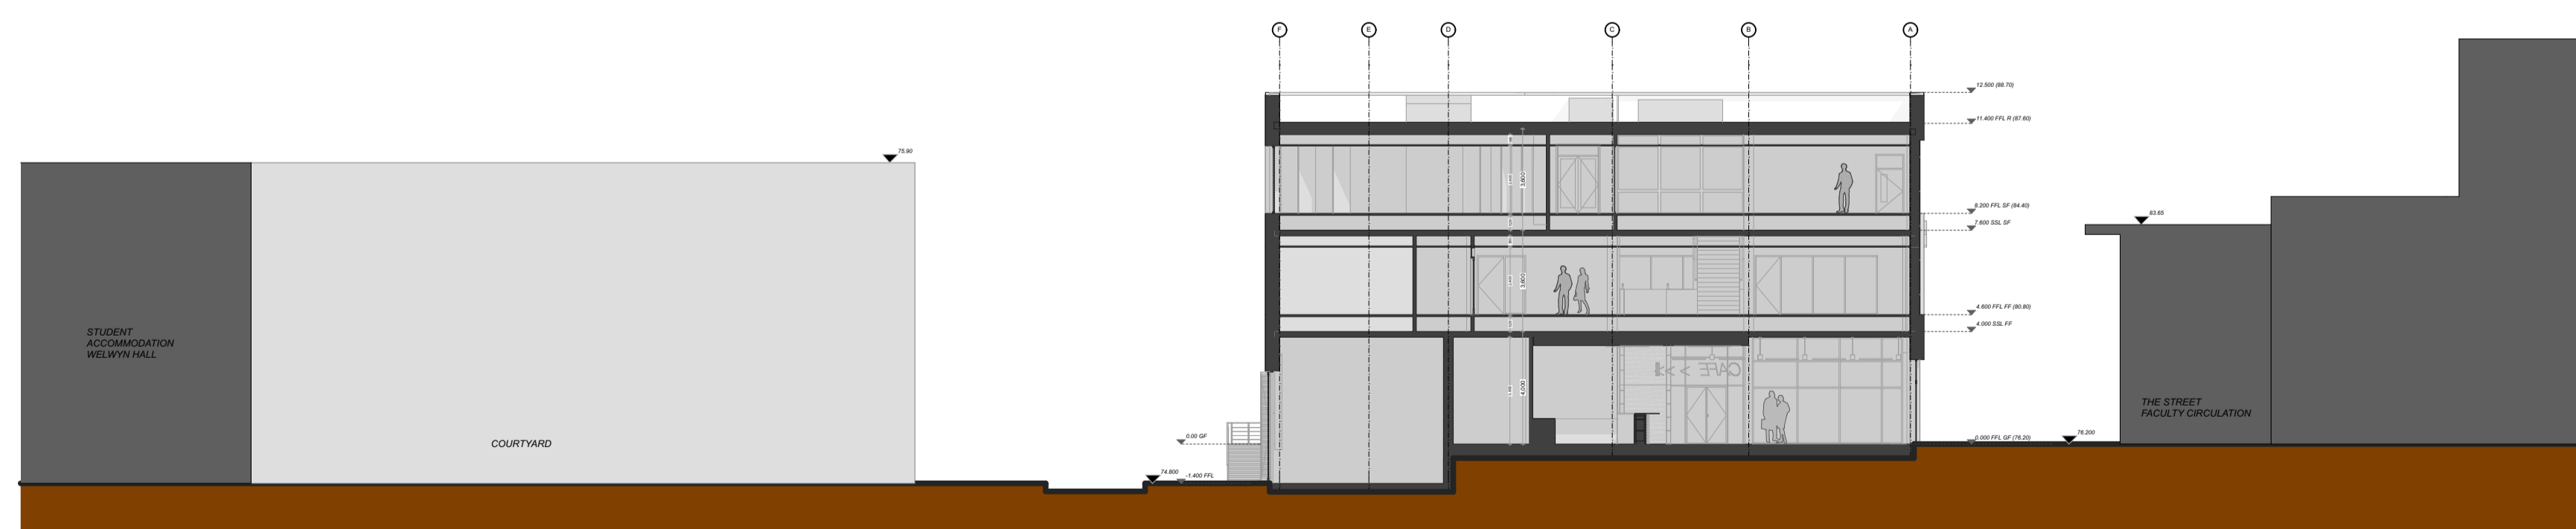

SECTION BB

P02 Issue for planning	DS/AC	ZM	14.08.18
P01 First issue	DS/AC	ZM	31.07.18
rev	description	drawn	checked date

**Bond Bryan Architects**



verrals house 95 high street westerham TN16 1RE  
 t +44(0)1959 567300 w www.bondbryan.com  
 e uher@bondbryan.co.uk

**BUSINESS & SOCIAL HUB**  
**De Havilland Campus**  
**Mosquito Way, Hatfield, AL10 9EU**

**University of Hertfordshire**

**SITE SECTIONS**

bba project ref	scale(s)	original paper size
18-021	1:200	A1

name :	project	originator	volume	level	type	role	number
--------	---------	------------	--------	-------	------	------	--------

**UHER - BBA - 00 - ZZ - DR - A - 4002**

status : suitability description :  
**S8** **SUITABLE FOR PLANNING APPROVAL**

revision : revision description :

**P02** **PRELIMINARY**

This document is © Bond Bryan Architects Ltd. If in doubt ASK. Drawing measurements shall not be obtained by scaling. Verify all dimensions prior to construction. Immediately report any discrepancies on this document to the Architect. This document shall be read in conjunction with associated models, specifications and related consultant's documents.