

Proposed Signage Plan

Contract No: V00784
Drawing No: Proposed Planning Scheme

Site Name: VW Van Centre Hatfield
Site Address: Comet Way, Hatfield, AL10 9TF



Architect: Bisset Adams
Architect drawing No: Vw017 01 04

Building/signage measurements are provided by the architect.
Drawing Scale: 1:325@A3

Standard unit in mm

Clovemead contacts:
Drawings & technical - Matt Brookes
E : Matt.Brookes@clovemead.co.uk
T : 01925 247 771;

Company web site:
www.clovemead.co.uk



Office address:
Clovemead Limited
Chapman House, Chester Road, Warrington WA4 6AR
The details contained within this drawing/package/design sheet(s) are confidential, and the exclusive property of Clovemead Limited. No use, copy or disclosure of this drawing(s) may be made without written permission, and is to be returned to Clovemead Limited upon request.

APPROVED
For Construction


Page 4 / 4

Clovemead Site Survey	JAN 2017
VWG Approval	OCT 2016
DESCRIPTION	06-04-2016

IMPORTANT DATES

NOTES

REV	DATE	DESCRIPTION	BY
DRAWING REVISIONS			

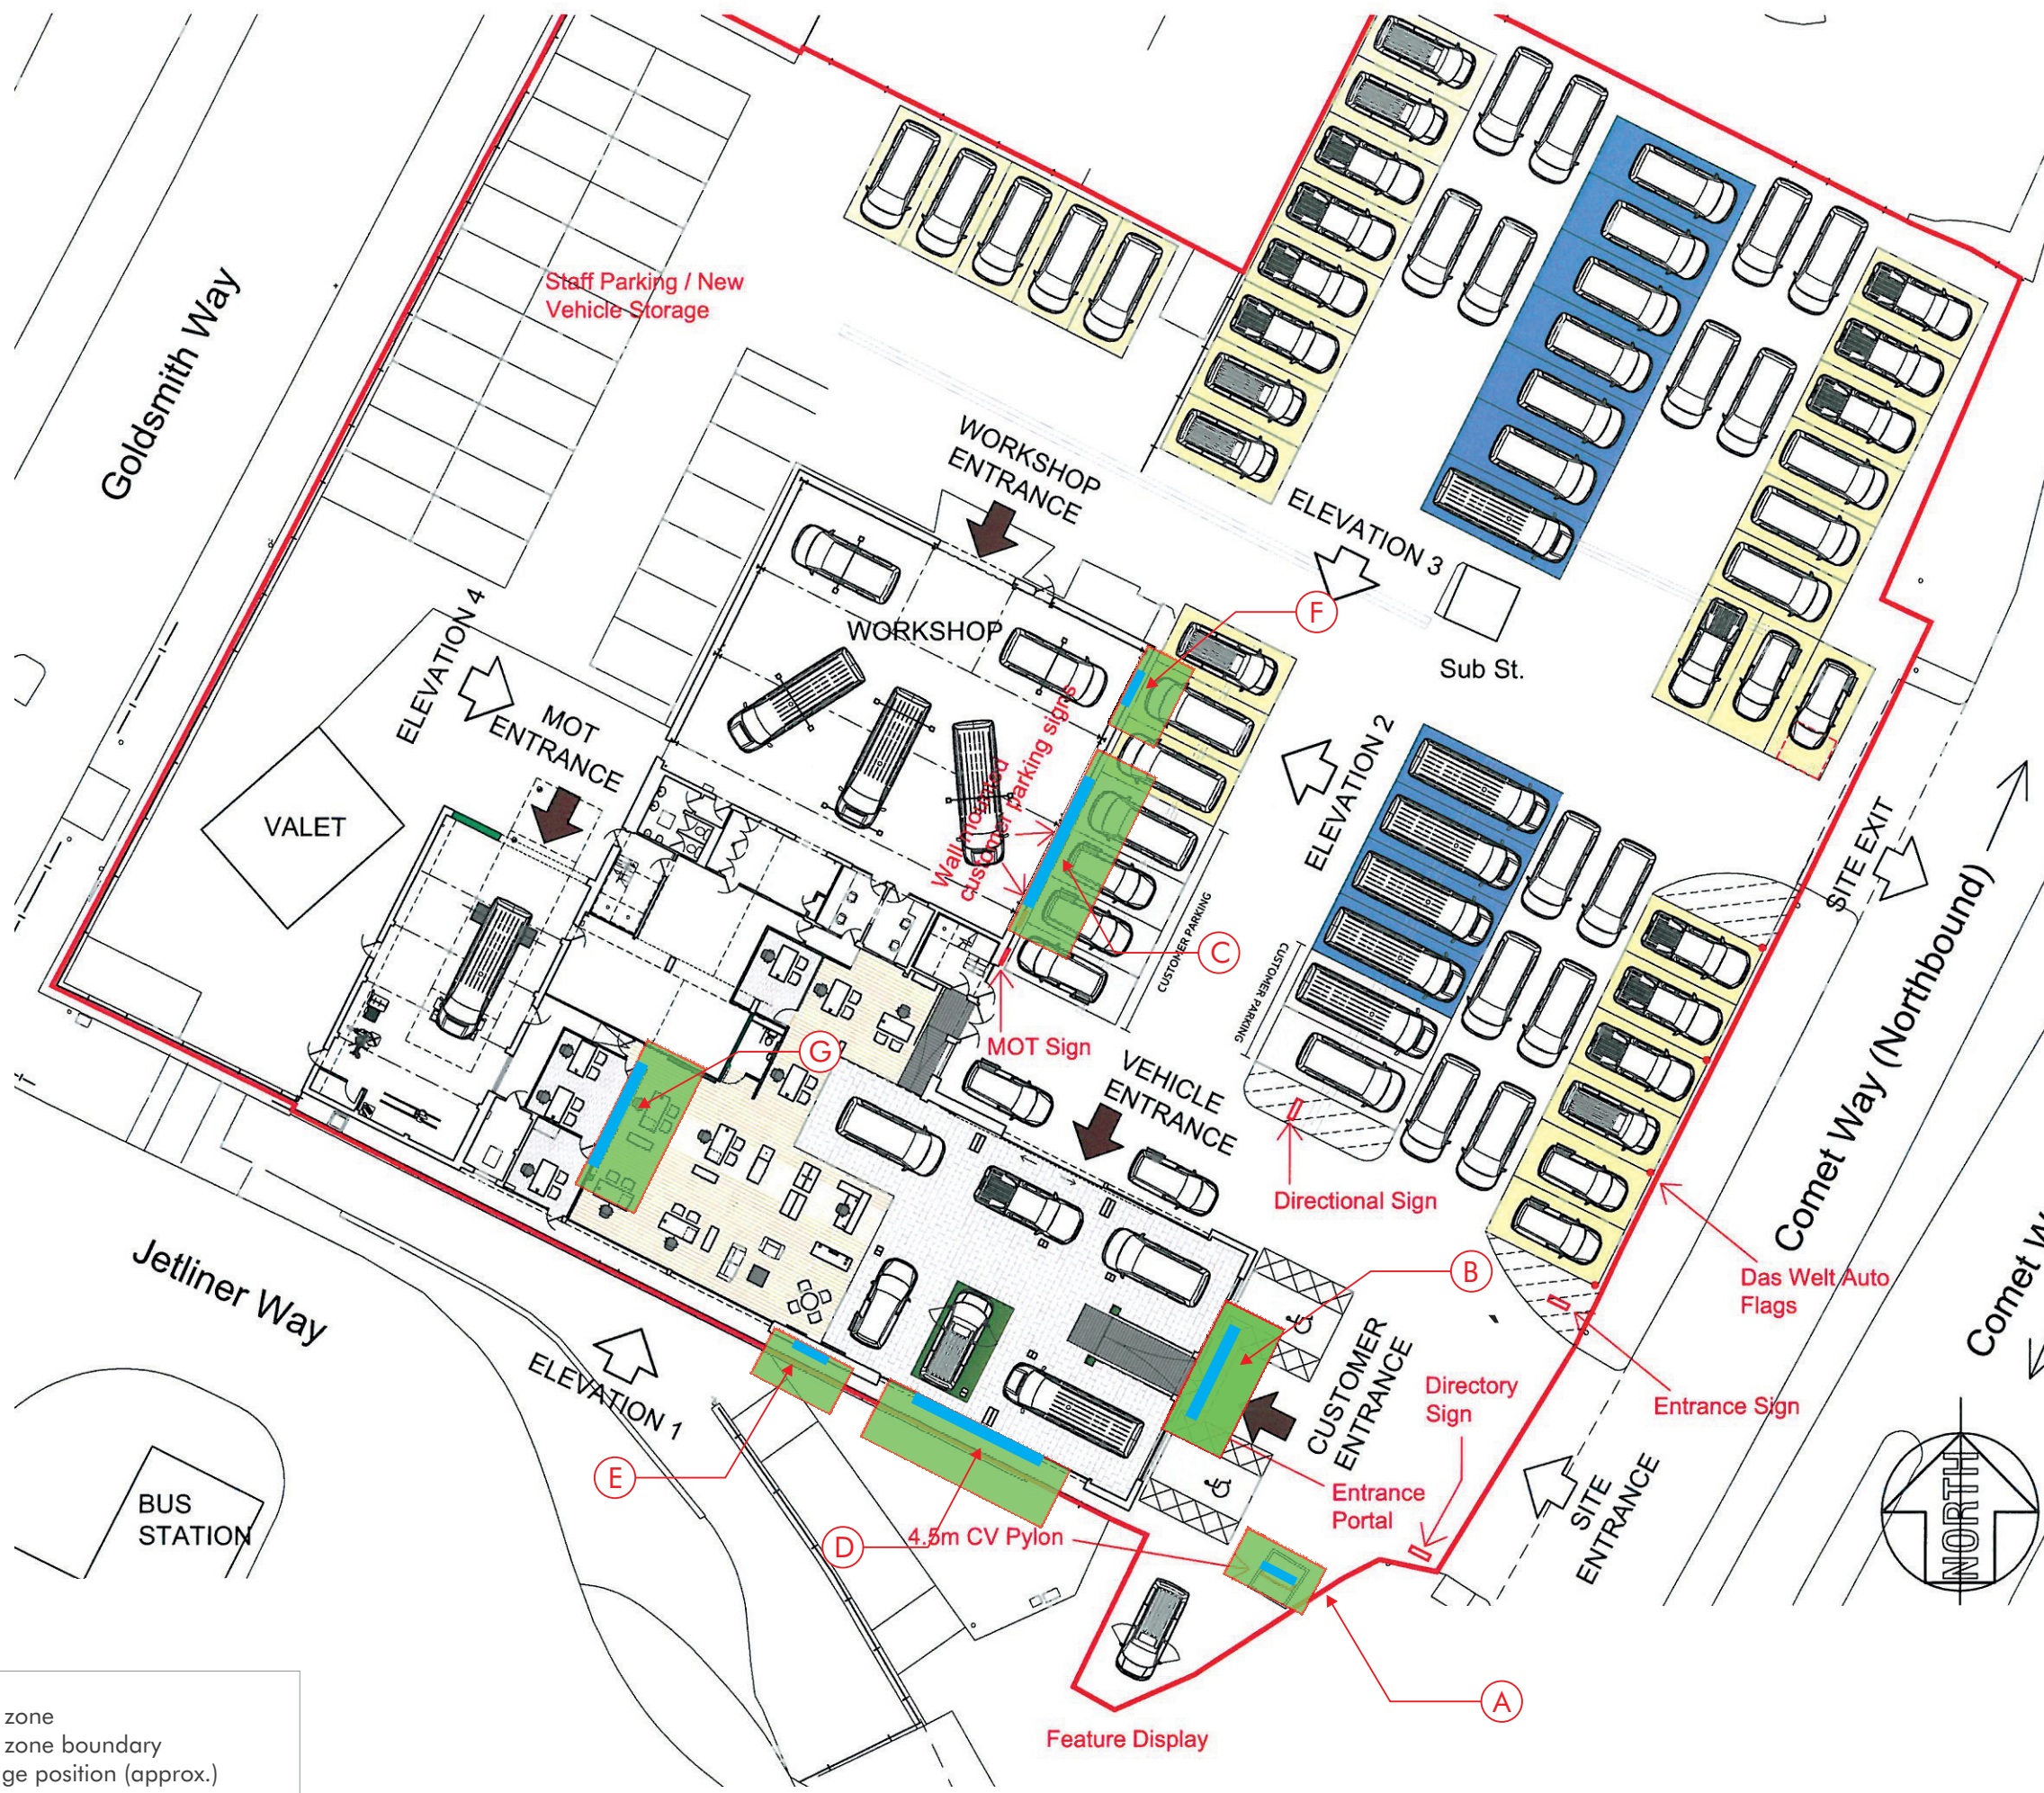

Legend

- Work zone
- Work zone boundary
- Signage position (approx.)