

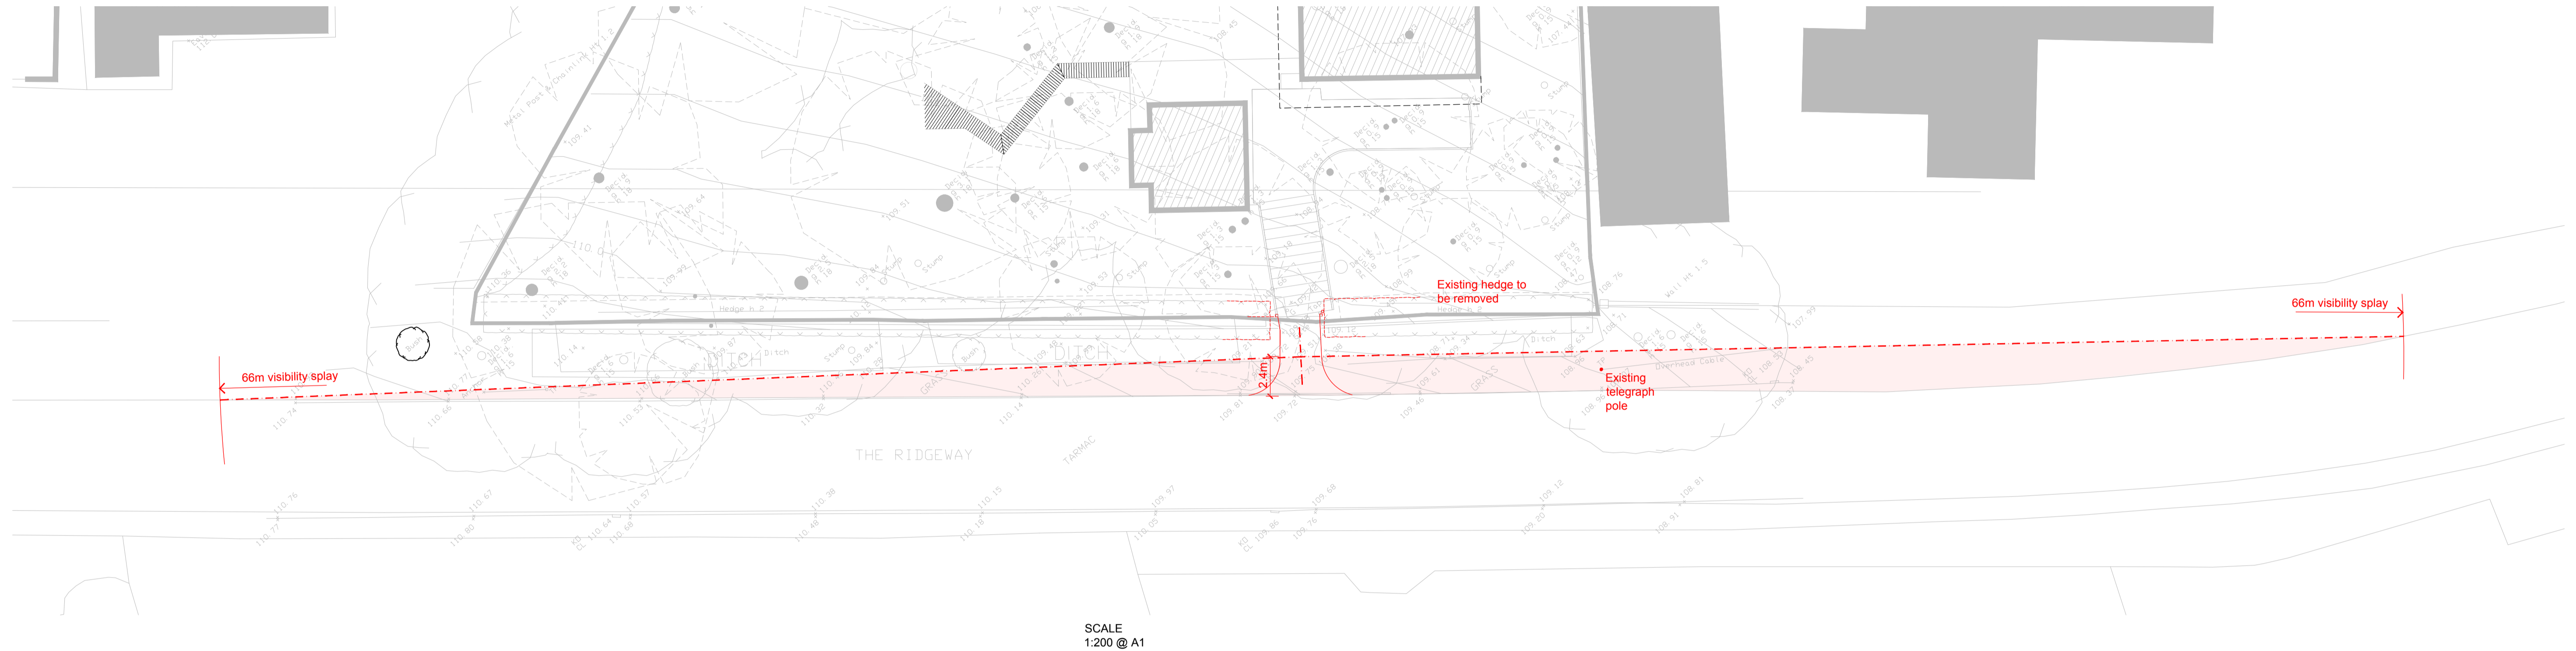
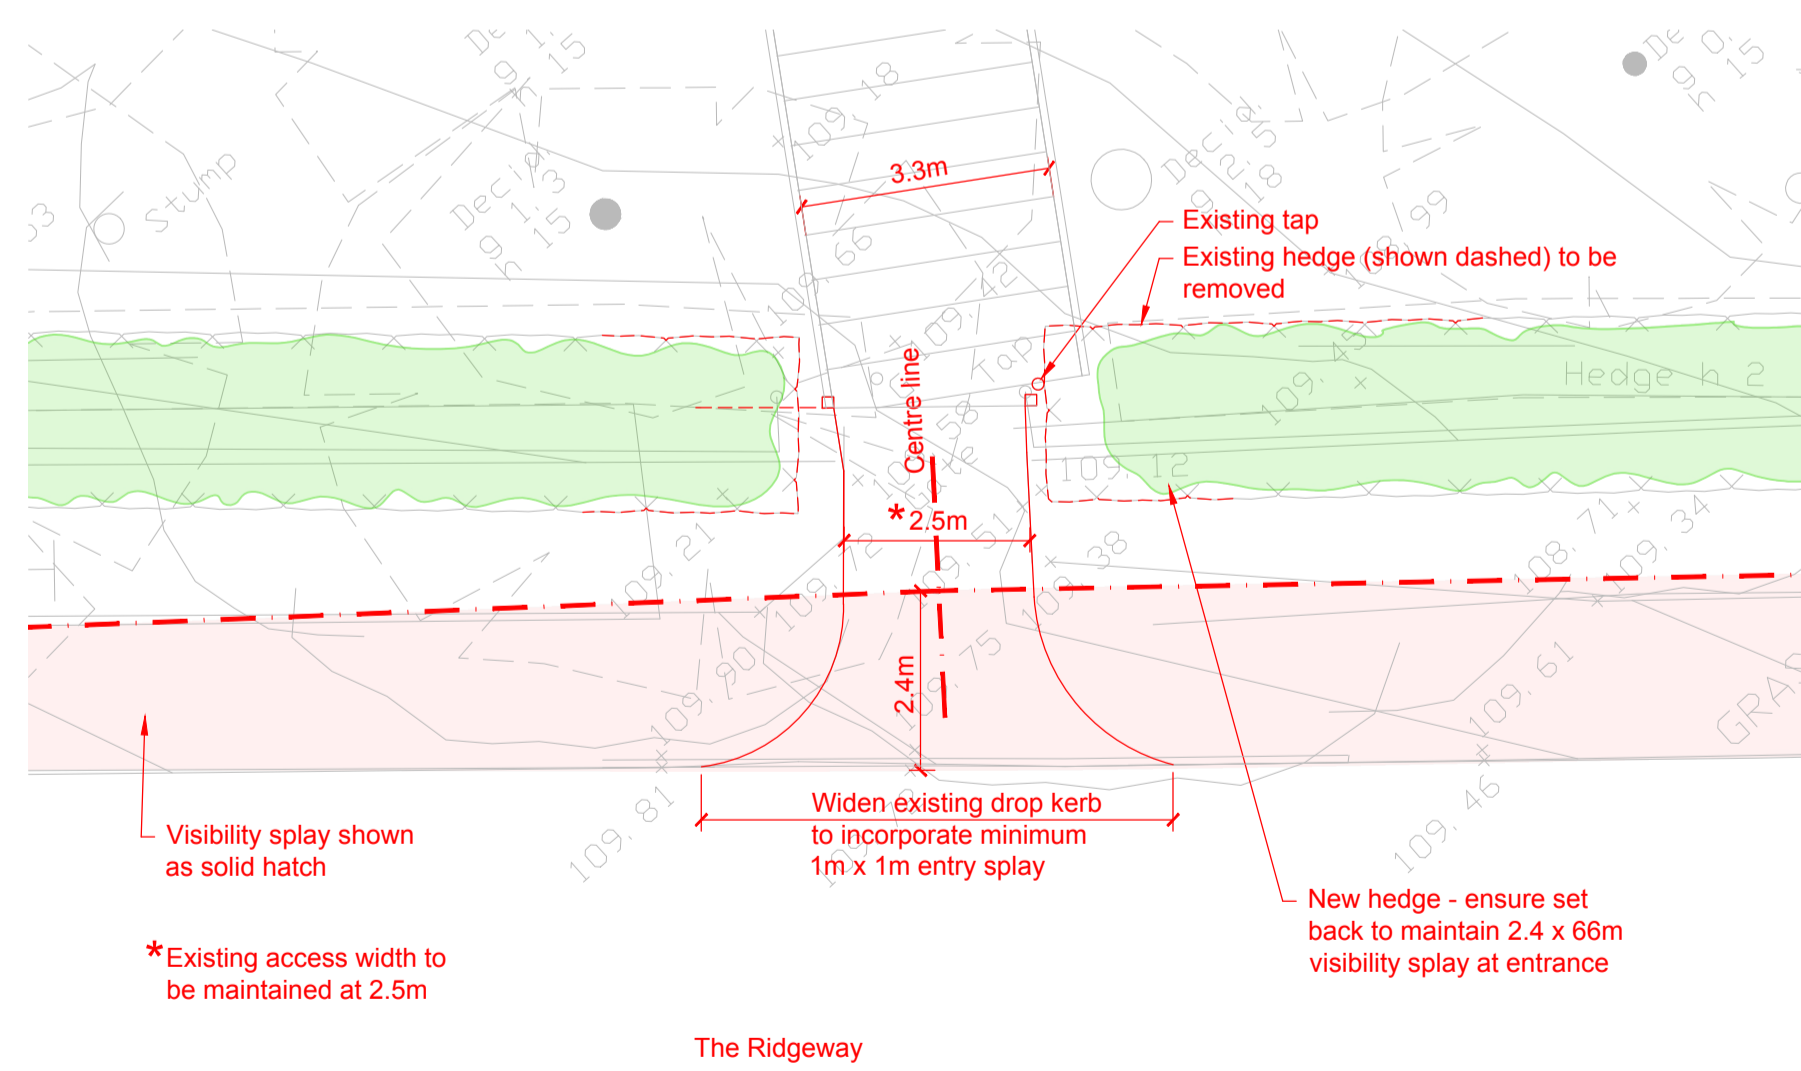


NOTES


This drawing is copyright. All rights reserved.
 This drawing is not to be scaled: work from figured dimensions only.
 Adam Burgess Architect is not responsible for Boundary information - All boundaries are to be confirmed with Land Registry prior to start on site.
 This is not a construction drawing.
 This drawing is for a Planning Application only.

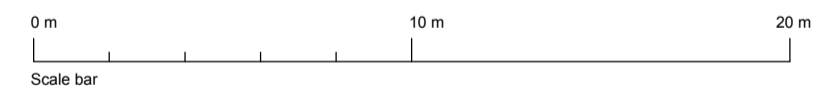

Note:
 This drawing shows the levels survey (undertaken by Sitetech Surveying) overlaid with the proposal and provides further detail with regard to the entrance and visibility splays.

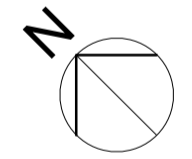

SCALE 1:100 @ A1

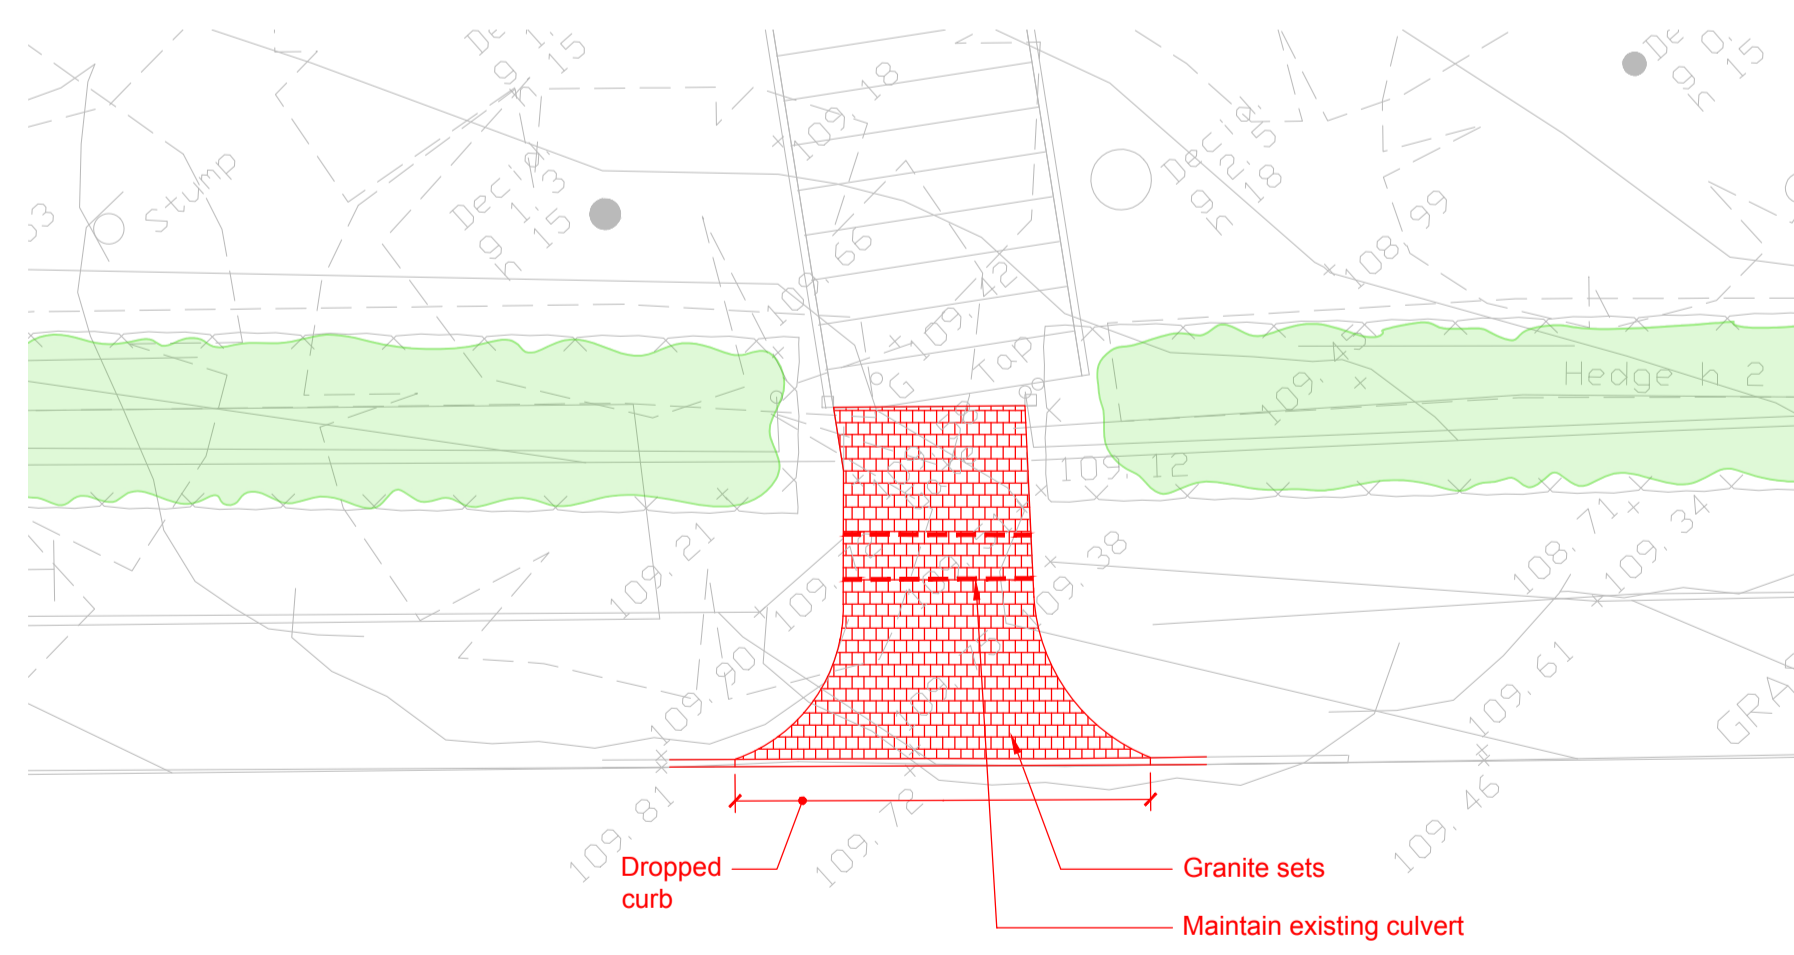

SCALE 1:100 @ A1

Revisions	
11.04.2023	C Gate removed, additional dropped curb note added.
13.10.2022	B Amendment at entrance.
12.10.2022	A Amendment at entrance.

Adam Burgess Architect
 3F1, 4 Wellington Street, Edinburgh, EH7 5ED
 +44 (0) 7881 942 066 mail@adamburgessarchitect.co.uk

Project Site at Cuffley

Title Vehicle access and visibility splay

Client Mr P Bowler

Drawing Number **086 PL 17**

Scale	Date	Revision
As noted	October 2022	C
Drawn	Checked	