


Antenna Aperture ID	Proposed 4G/5G Bearing
A1	20°
A2	20°
B1	140°
B2	140°
C1	260°
C2	260°

NOTES:  
1. ALL DIMENSIONS IN MM UNLESS OTHERWISE NOTED.

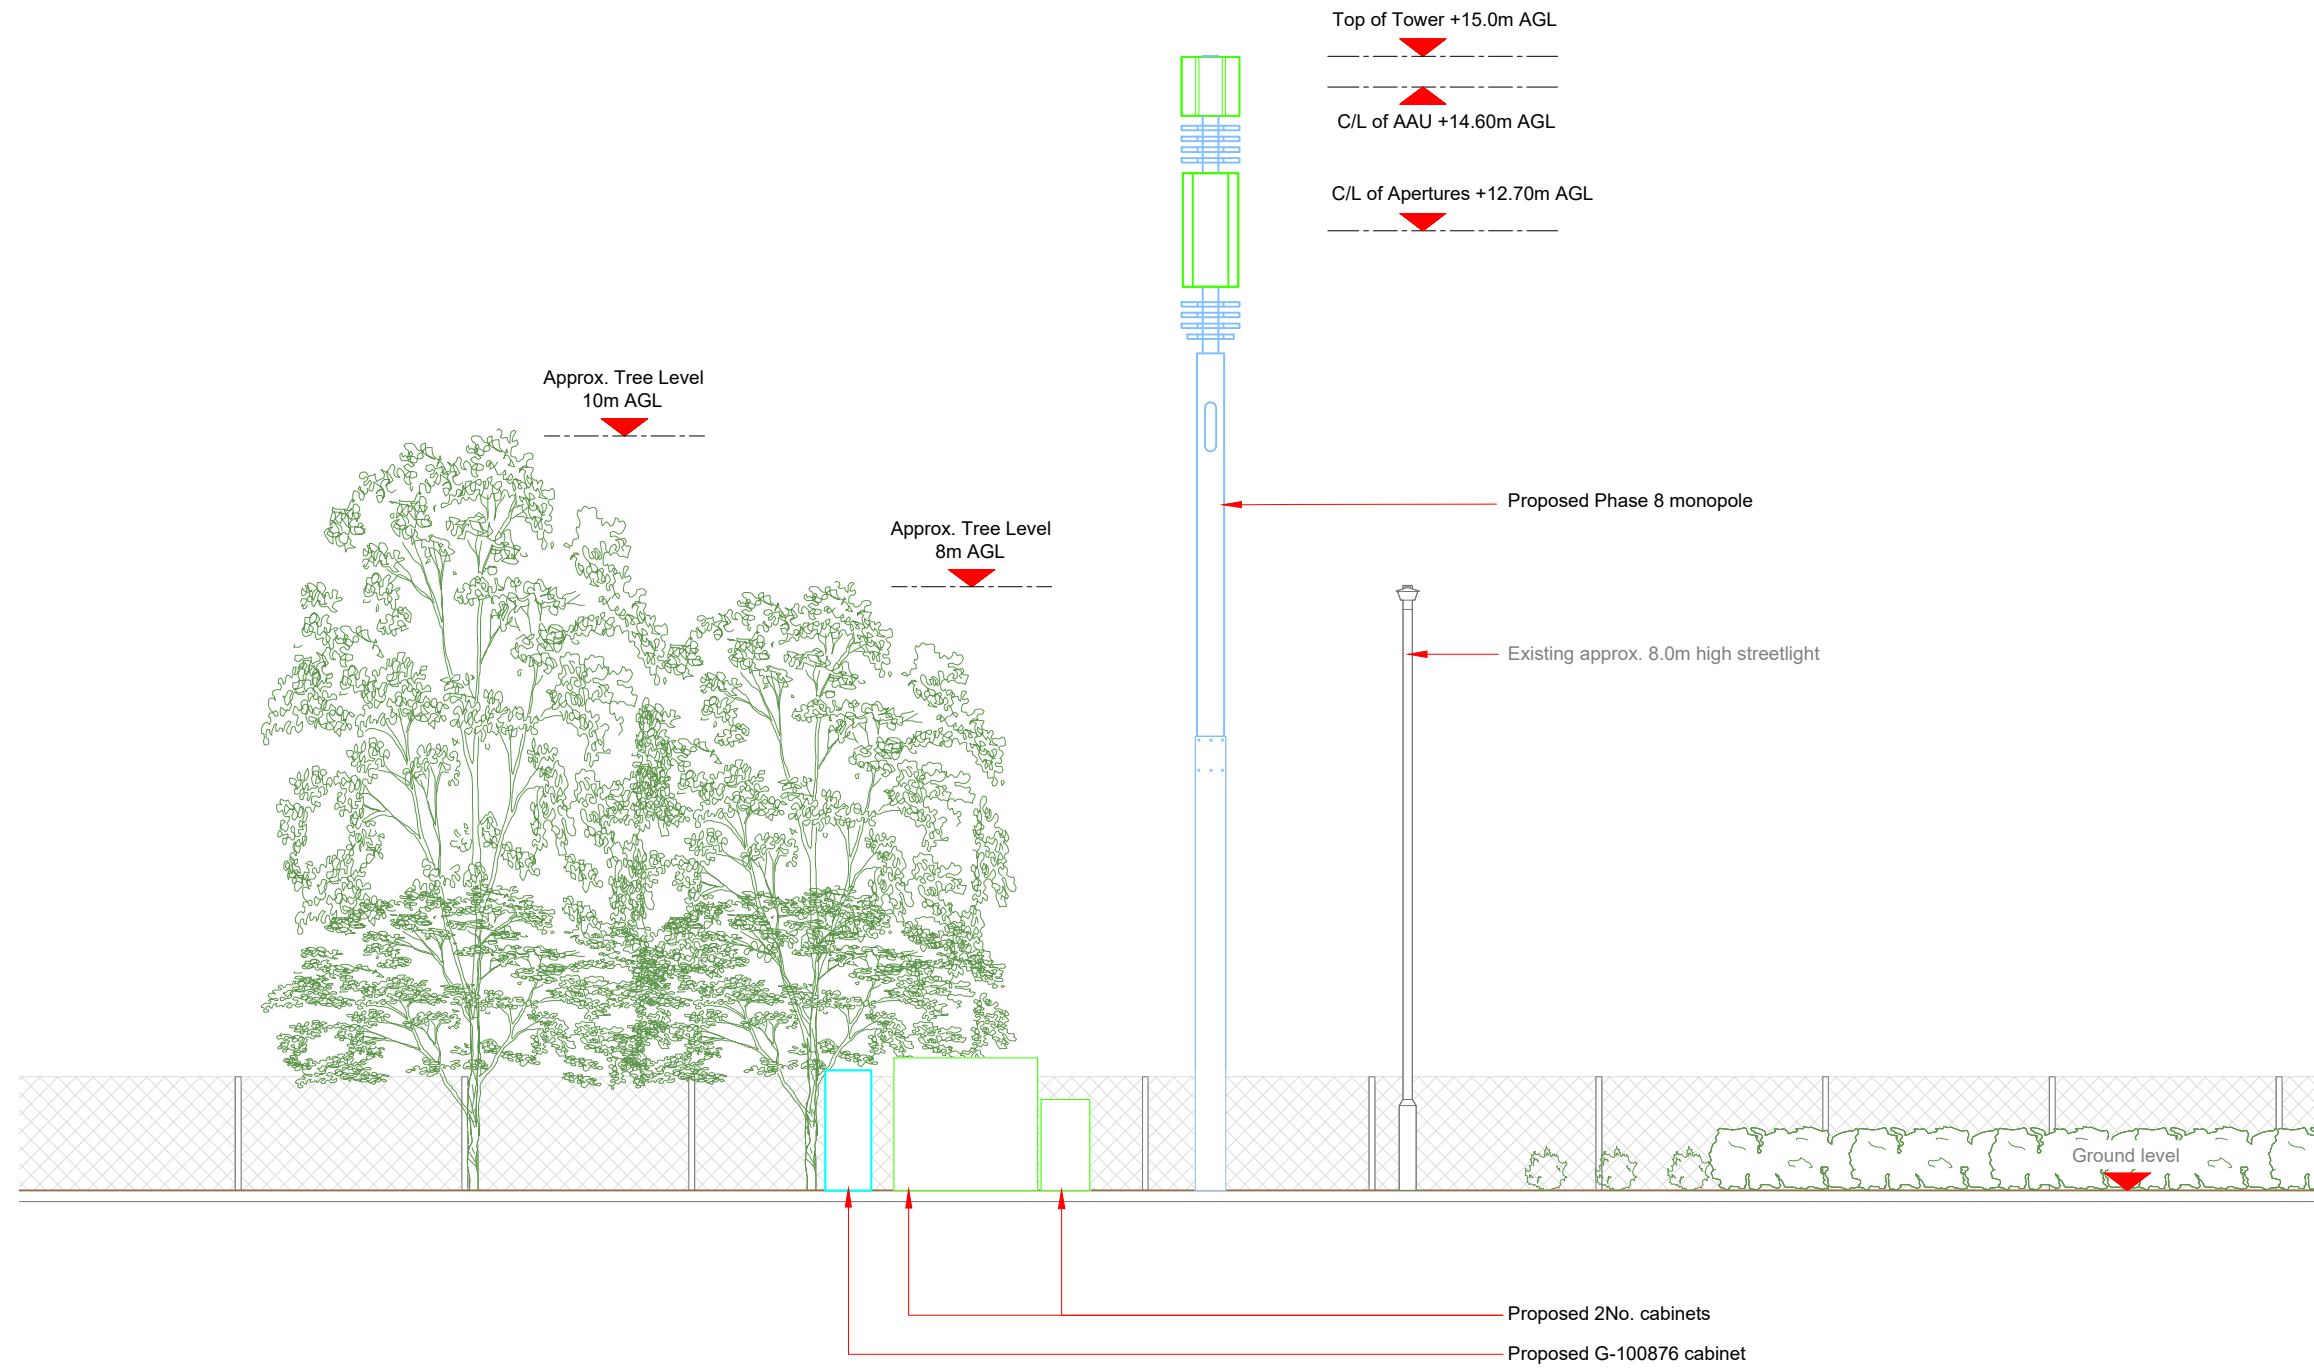


Master: M001	MBNL / EE:	Project: 3UK DNSW	Purpose of Issue: Planning	Issue: A
Date: 15/05/2023	Drawn: CDN	Revision / Upgrade Description: First Issue - Site nomination dated: TBC		
Checked: DH	Approved: SD			

**CK Hutchison Networks (UK) Limited**

Green Park  
450 Longwater Avenue  
Reading  
RG30 3UR

Design Consultant & Principal Contractor:



**WHP Telecoms**  
Unit 1 Maple Park,  
Low Fields Avenue, Leeds  
LS12 6HH  
Tel: 01133023550  
e-mail: info@whptelecoms.com

Site Name: **HATFIELD AVENUE STREETWORKS**

Site ID: **WEH22203**

Address: **HATFIELD AVENUE,  
HATFIELD BUSINESS PARK,  
HATFIELD,  
AL10 9FY**


Title: **260 PROPOSED ELEVATION**

Project: **3UK DNSW**

Purpose of Issue: **PLANNING**

EE Cell ID: <b>89918</b>	MBNL Cell ID: <b>WEH156</b>	Cell ID: <b>AL0818</b>
-----------------------------	--------------------------------	---------------------------

Master Drawing No: **WEH22203\_M001** Issue: **A**

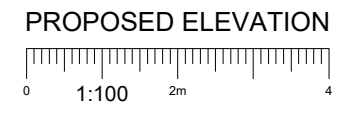

100mm  
50mm  
10mm