





Antenna Aperture ID	Proposed 4G/5G Bearing
A1	20°
A2	20°
B1	140°
B2	140°
C1	260°
C2	260°

NOTES:

- ALL DIMENSIONS IN MM UNLESS OTHERWISE NOTED.

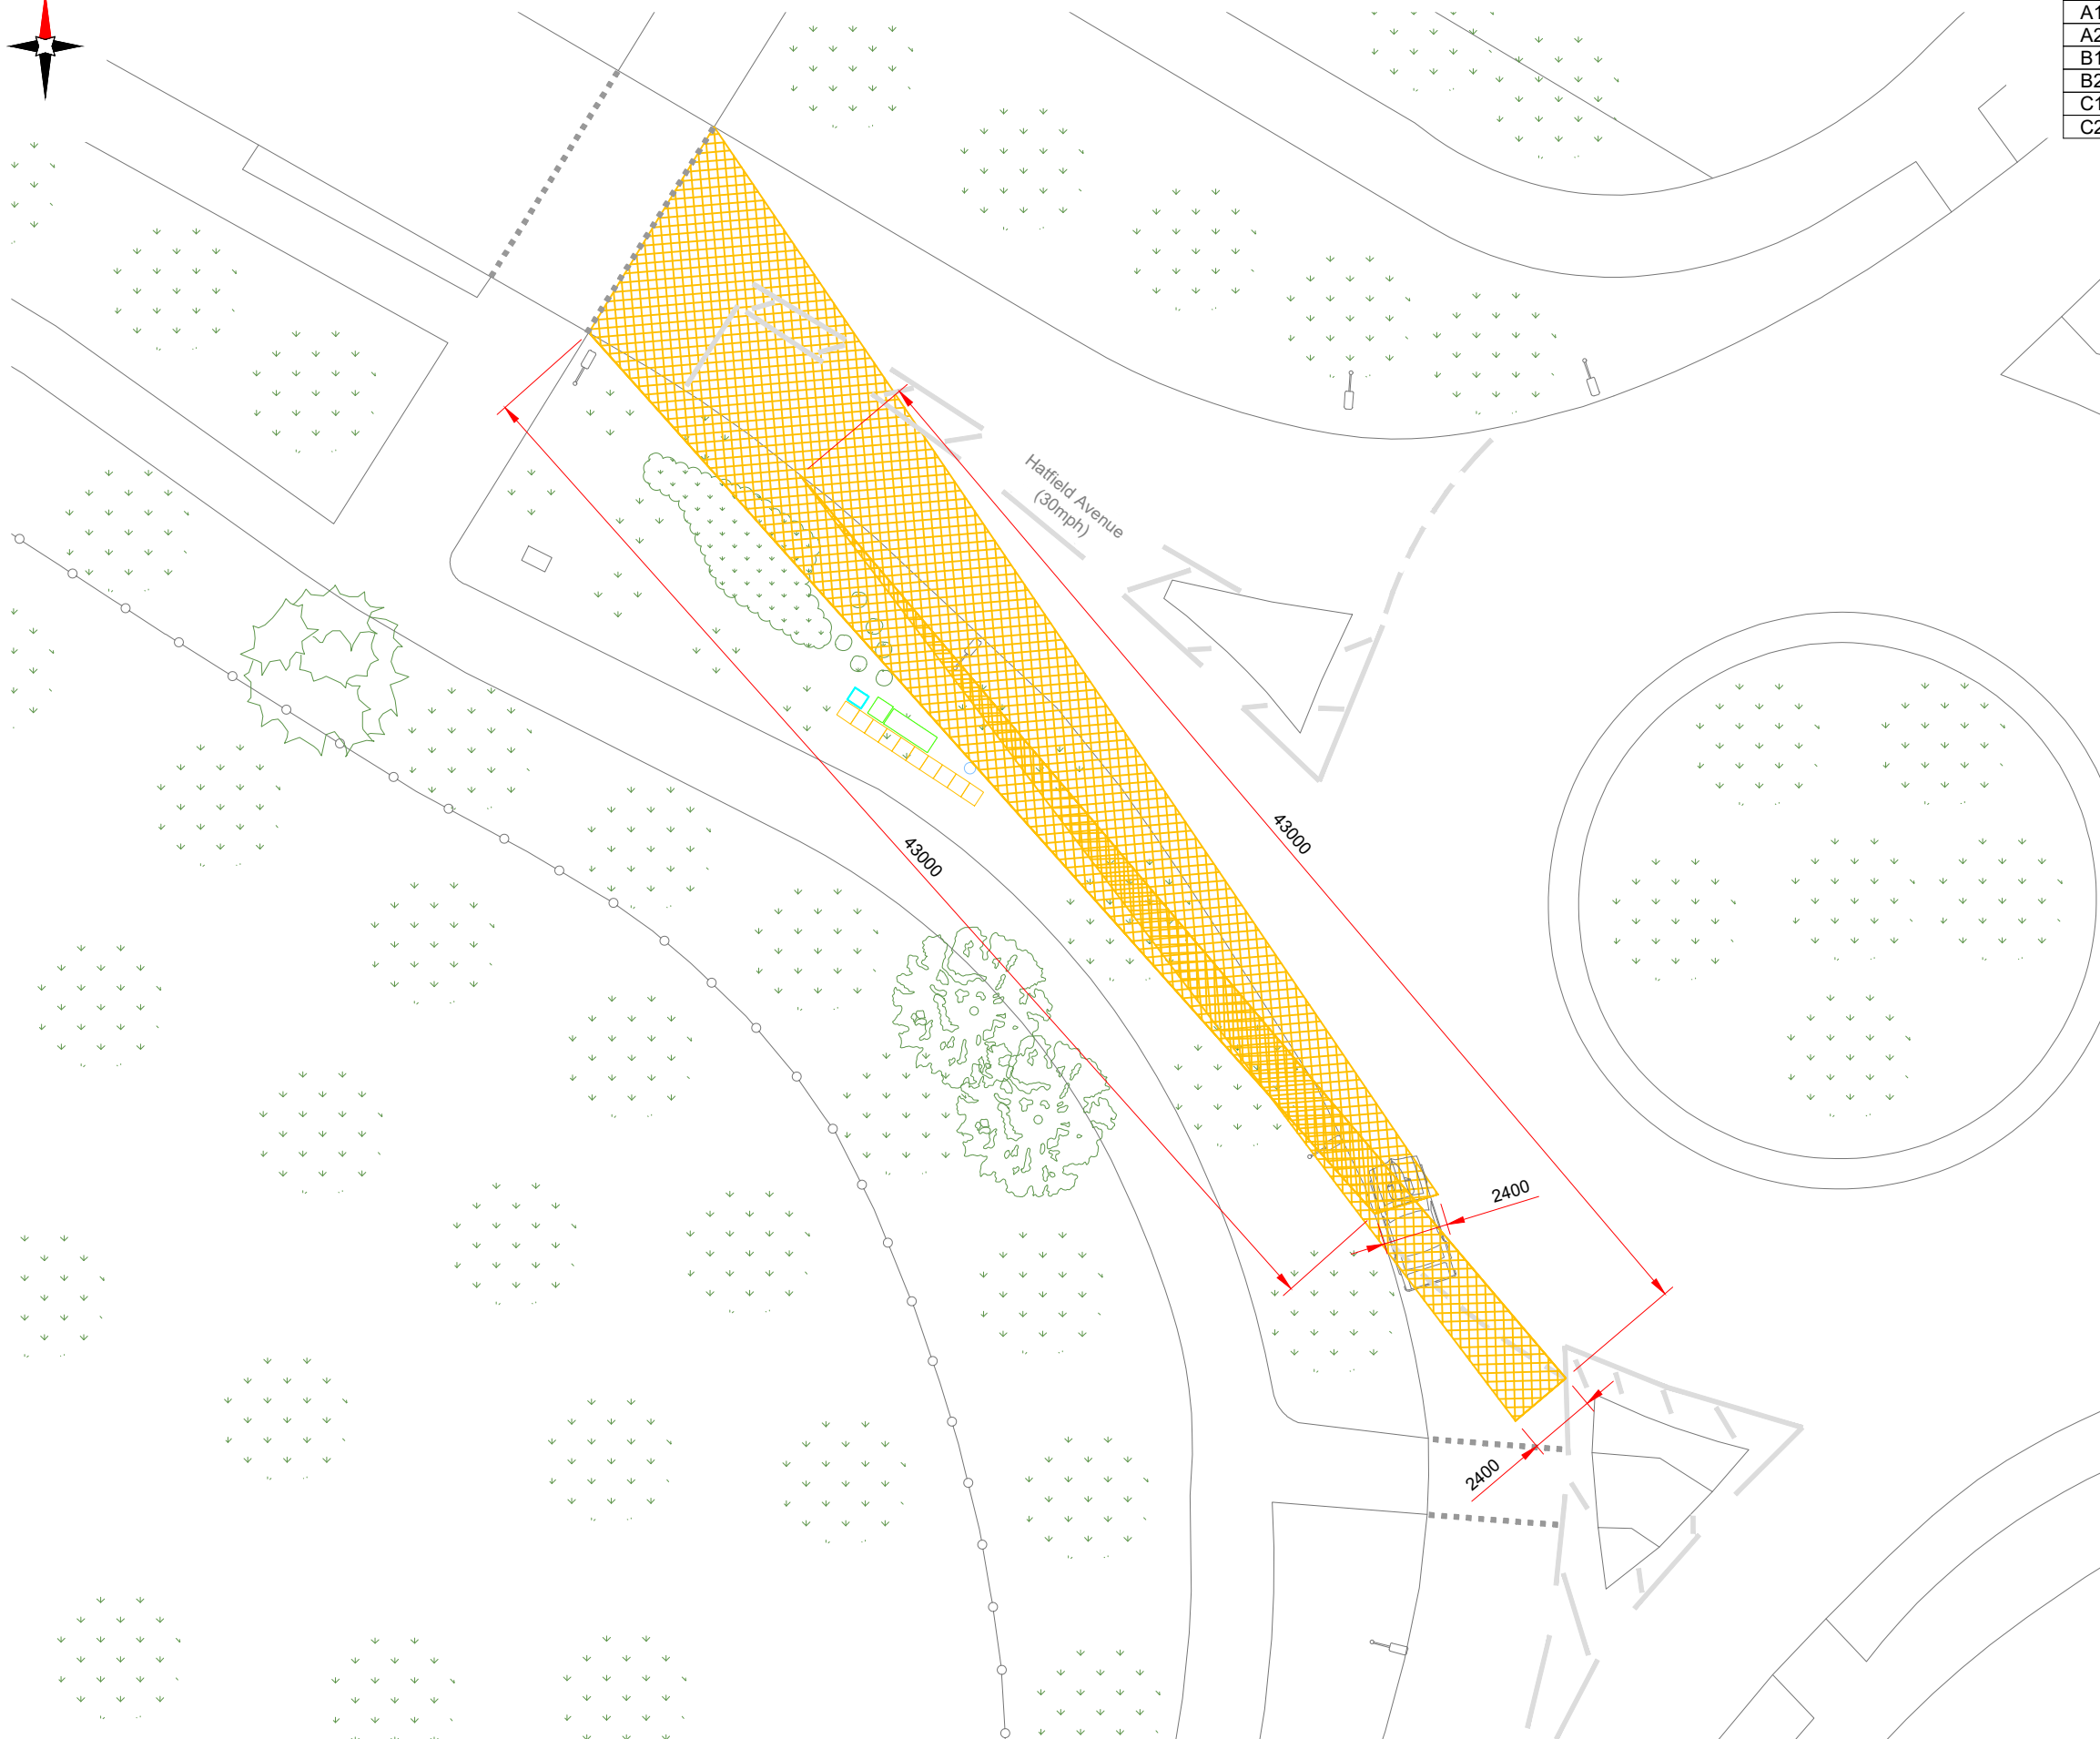

VIS SPLAY PLAN

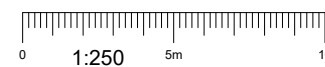

Master: M002	MBNL / EE:	Project: 3UK DNSW	Purpose of Issue: Planning	Issue: B
Date: 10/07/2023	Drawn: CDN	Revision / Upgrade Description: Vis Splay Plan added		
Checked: DH	Approved: SD			
Master: M001	MBNL / EE:	Project: 3UK DNSW	Purpose of Issue: Planning	Issue: A
Date: 15/05/2023	Drawn: CDN	Revision / Upgrade Description: First Issue - Site nomination dated: TBC		
Checked: DH	Approved: SD			

CK Hutchison Networks (UK) Limited

Green Park
450 Longwater Avenue
Reading
RG30 3UR

Design Consultant & Principal Contractor:



WHP Telecoms
Unit 1 Maple Park,
Low Fields Avenue, Leeds
LS12 6HH

Tel: 01133023550
e-mail: info@whptelecoms.com

Site Name: **HATFIELD AVENUE STREETWORKS**

Site ID: **WEH22203**

Address: **HATFIELD AVENUE, HATFIELD BUSINESS PARK, HATFIELD, STANBOROUGH, WELWYN HATFIELD, ENGLAND, AL10 9FY**

Title: **211 VIS SPLAY PLAN**

Project: **3UK DNSW**

Purpose of Issue: **PLANNING**

EE Cell ID: 89918	MBNL Cell ID: WEH156	Cell ID: AL0818
-----------------------------	--------------------------------	---------------------------

Master Drawing No: **WEH22203_M002** Issue: **B**

100mm
50mm
10mm