


EXTERNAL SCOPE OF WORKS:

- Replace 1no. Projecting signage with new 500mm.
- Replace 1no. Logo with 1no. New 400mm Lozenge logo height.
- Install new window message "A good way to bank."
- Replace safety manifestation with new.
- Touchup shopfront to match existing.

| | |
|----------------------------------|-------------------------------------|
| Core Red | Core Blue |
| #F9383D 0, 87, 69, 2 032 C | #011546 100, 90, 40, 40 282 C |

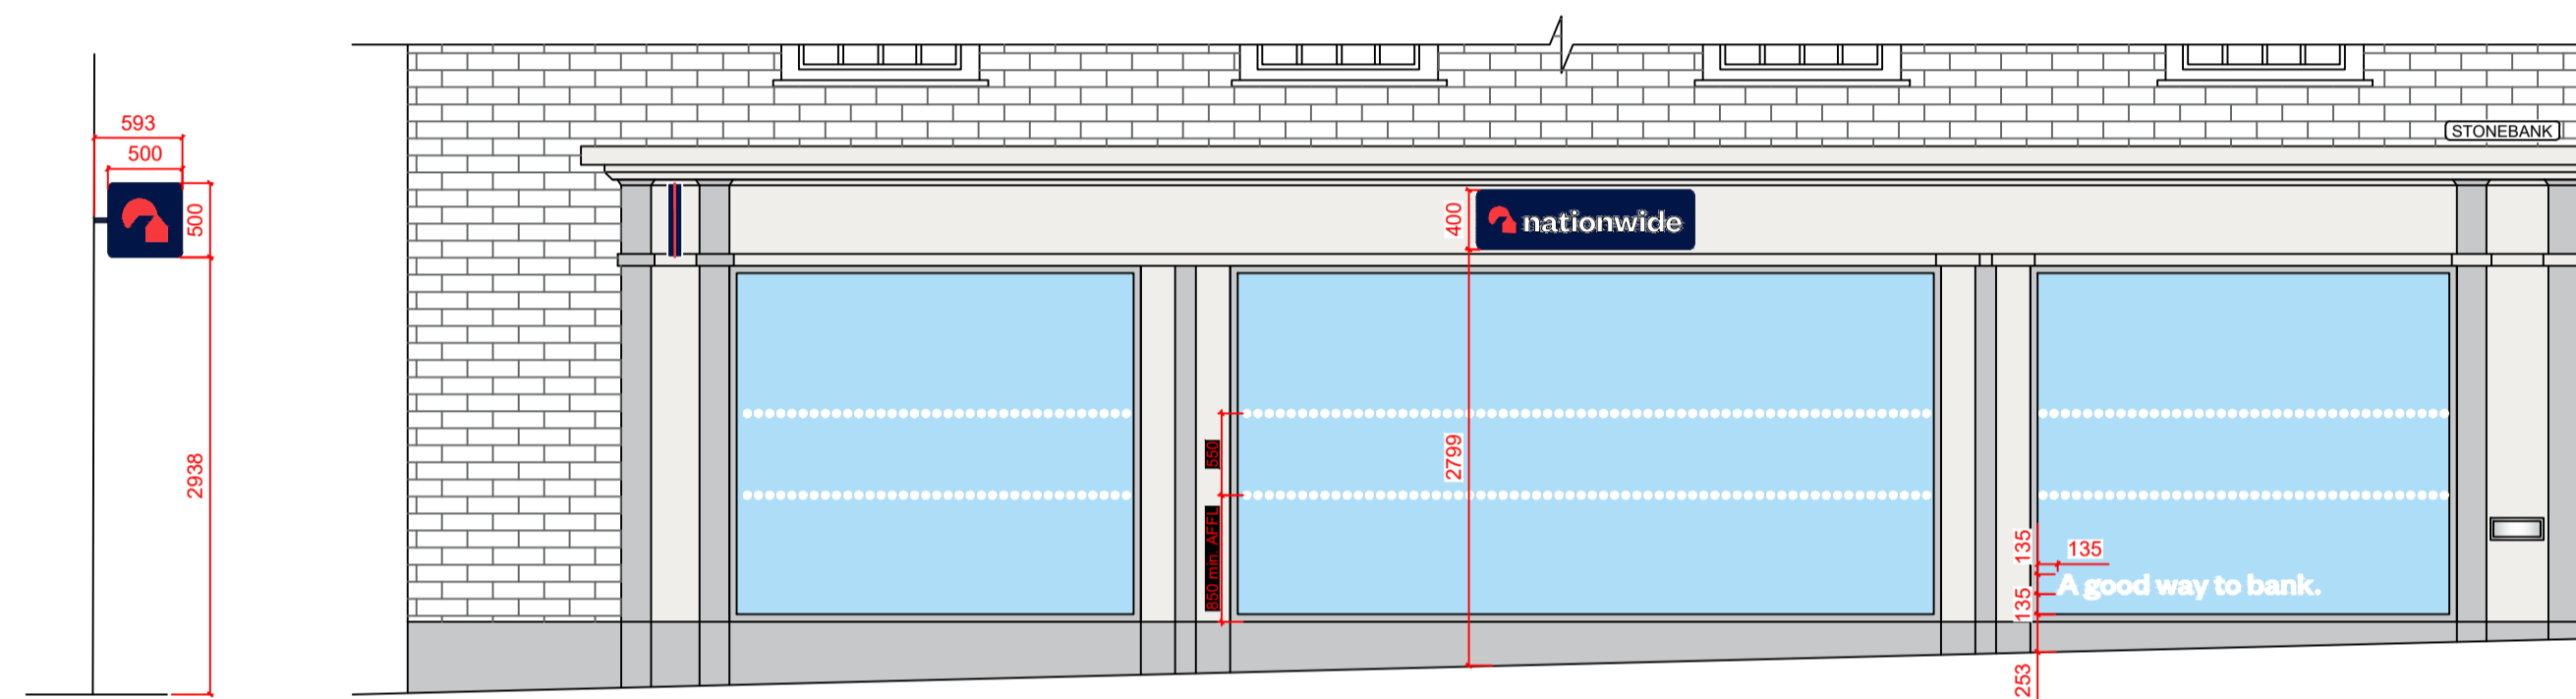

Side Elevation

DRAWINGS PRODUCED FROM RECORD INFORMATION ONLY.
ALL DIMENSIONS TO BE CHECKED ON SITE PRIOR TO MANUFACTURE
AND INSTALLATION


ALL DIMENSIONS MUST BE CHECKED ON SITE.
ONLY FIGURED DIMENSIONS ARE TO BE WORKED FROM.
DISCREPANCIES MUST BE REPORTED TO THE ARCHITECT BEFORE
PROCEEDING.
THIS DRAWING IS BASED ON BEST KNOW INFORMATION



| LETTER | DESCRIPTION | DATE |
|--------|-------------|------|
| | | |
| | | |
| | | |



© This drawing remains the Copyright of Four Architecture and Design and may not be reproduced in whole or in any part without prior written permission.
NOTE:
All proprietary goods and materials are to be fitted in accordance with manufacturer's instructions. Codes of Practise and British Standards. All dimensions to be verified by the Contractor on site. Do not scale drawings, work to figured dimensions only.
ALL REFERENCES SHOULD BE READ IN CONJUNCTION WITH THE MOST CURRENT NATIONWIDE DESIGN GUIDES.

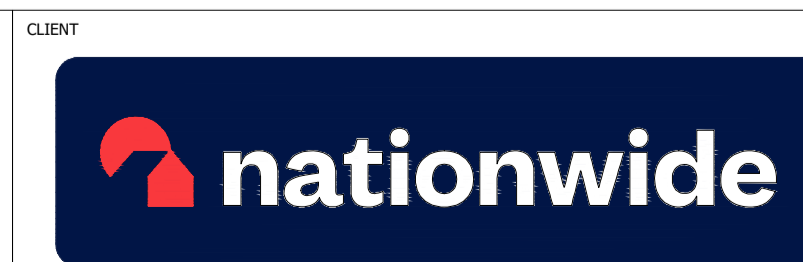

WELWYN GARDEN CITY (0614)
Brand Update

| | | | | | | |
|--|---------------------------|---------------------------|---|---------------------------------|-----------------------------|-----------|
| BRANCH NAME & PREFIX: WELWYN GARDEN CITY 21 Stonehills | | | DRAWING TYPE: PROPOSED EXTERNAL ELEVATION 2 | | | |
| SCALE @ A1: 1:50 | SCALE @ A3: 1:100 | DATE DRAWN: 09.11.2023 | STATUS: PROPOSED | PROPERTY LOCATION CODE: WE09 | DRAWING REF NO: PR.00.E2 | REV. / |
| DRAWN BY: HU | CHECKED BY & DATE: JNA | JOB REF: | | | | |