


Ordnance Survey, (c) Crown Copyright 2007. All rights reserved. Licence number 100017624

BLOCK PLAN
SCALE 1:500 @ A3

A3
ORIGINAL
PLOT SIZE

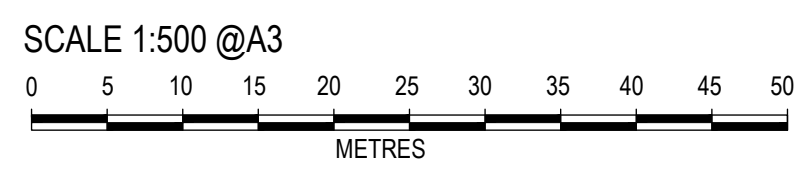

GENERAL NOTES
THIS DRAWING HAS BEEN PREPARED FOR PLANNING PURPOSES ONLY.

KEY:
 Site Boundary




PLANNING

MBH Design Studio Ltd.
Rosemount House, Rosemount Avenue, West Byfleet, Surrey, KT14 6LB
www.mbhstd.com t: 01932 352 727 f: 01932 351 545

REV	DATE	BY

PROJECT: SHELL WELWYN GARDEN
STANBOROUGH ROAD,
WELWYN GARDEN CITY AL8 6XA

TITLE: BLOCK PLAN

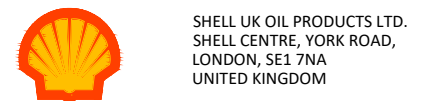

DRAWN BY:	NRVE	SCALE:	1:500@A3
DATE:	28.06.21	PLOT DATE:	28.06.21
CAD FILE:	E:\ARCHIVE\1380\DRAWING\Welwyn Garden 12038629-PLG-FCT-21		

DWG No.:	12038629	BP	21	-
----------	----------	----	----	---