

GENERAL NOTES


THIS DRAWING HAS BEEN PREPARED FOR PLANNING PURPOSES ONLY.

THIS DRAWING IS TO BE READ IN CONJUNCTION WITH THE FOLLOWING:

- 12038629 LP - LOCATION PLAN
- 12038629 BP - BLOCK PLAN
- 12038629 ESL - EXISTING SITE LAYOUT- 1:200
- 12038629 ESL - EXISTING SITE LAYOUT- 1:100
- 12038629 ESE - EXISTING SITE ELEVATIONS
- 12038629 PSL - PROPOSED SITE LAYOUT - 1:200
- 12038629 PSL - PROPOSED SITE LAYOUT - 1:100
- 12038629 PSE - PROPOSED SITE ELEVATIONS
- 12038629 ESBL - EXISTING SALES BUILDING LAYOUT
- 12038629 PSBL - PROPOSED SALES BUILDING LAYOUT
- 12038629 ESBE - EXISTING SALES BUILDING ELEVATION
- 12038629 PSBE - PROPOSED SALES BUILDING ELEVATION


EXISTING BUILDING AREAS:

- G.I.A. = 147m²
- G.E.A. = 164m²
- SALES AREA = 88m²

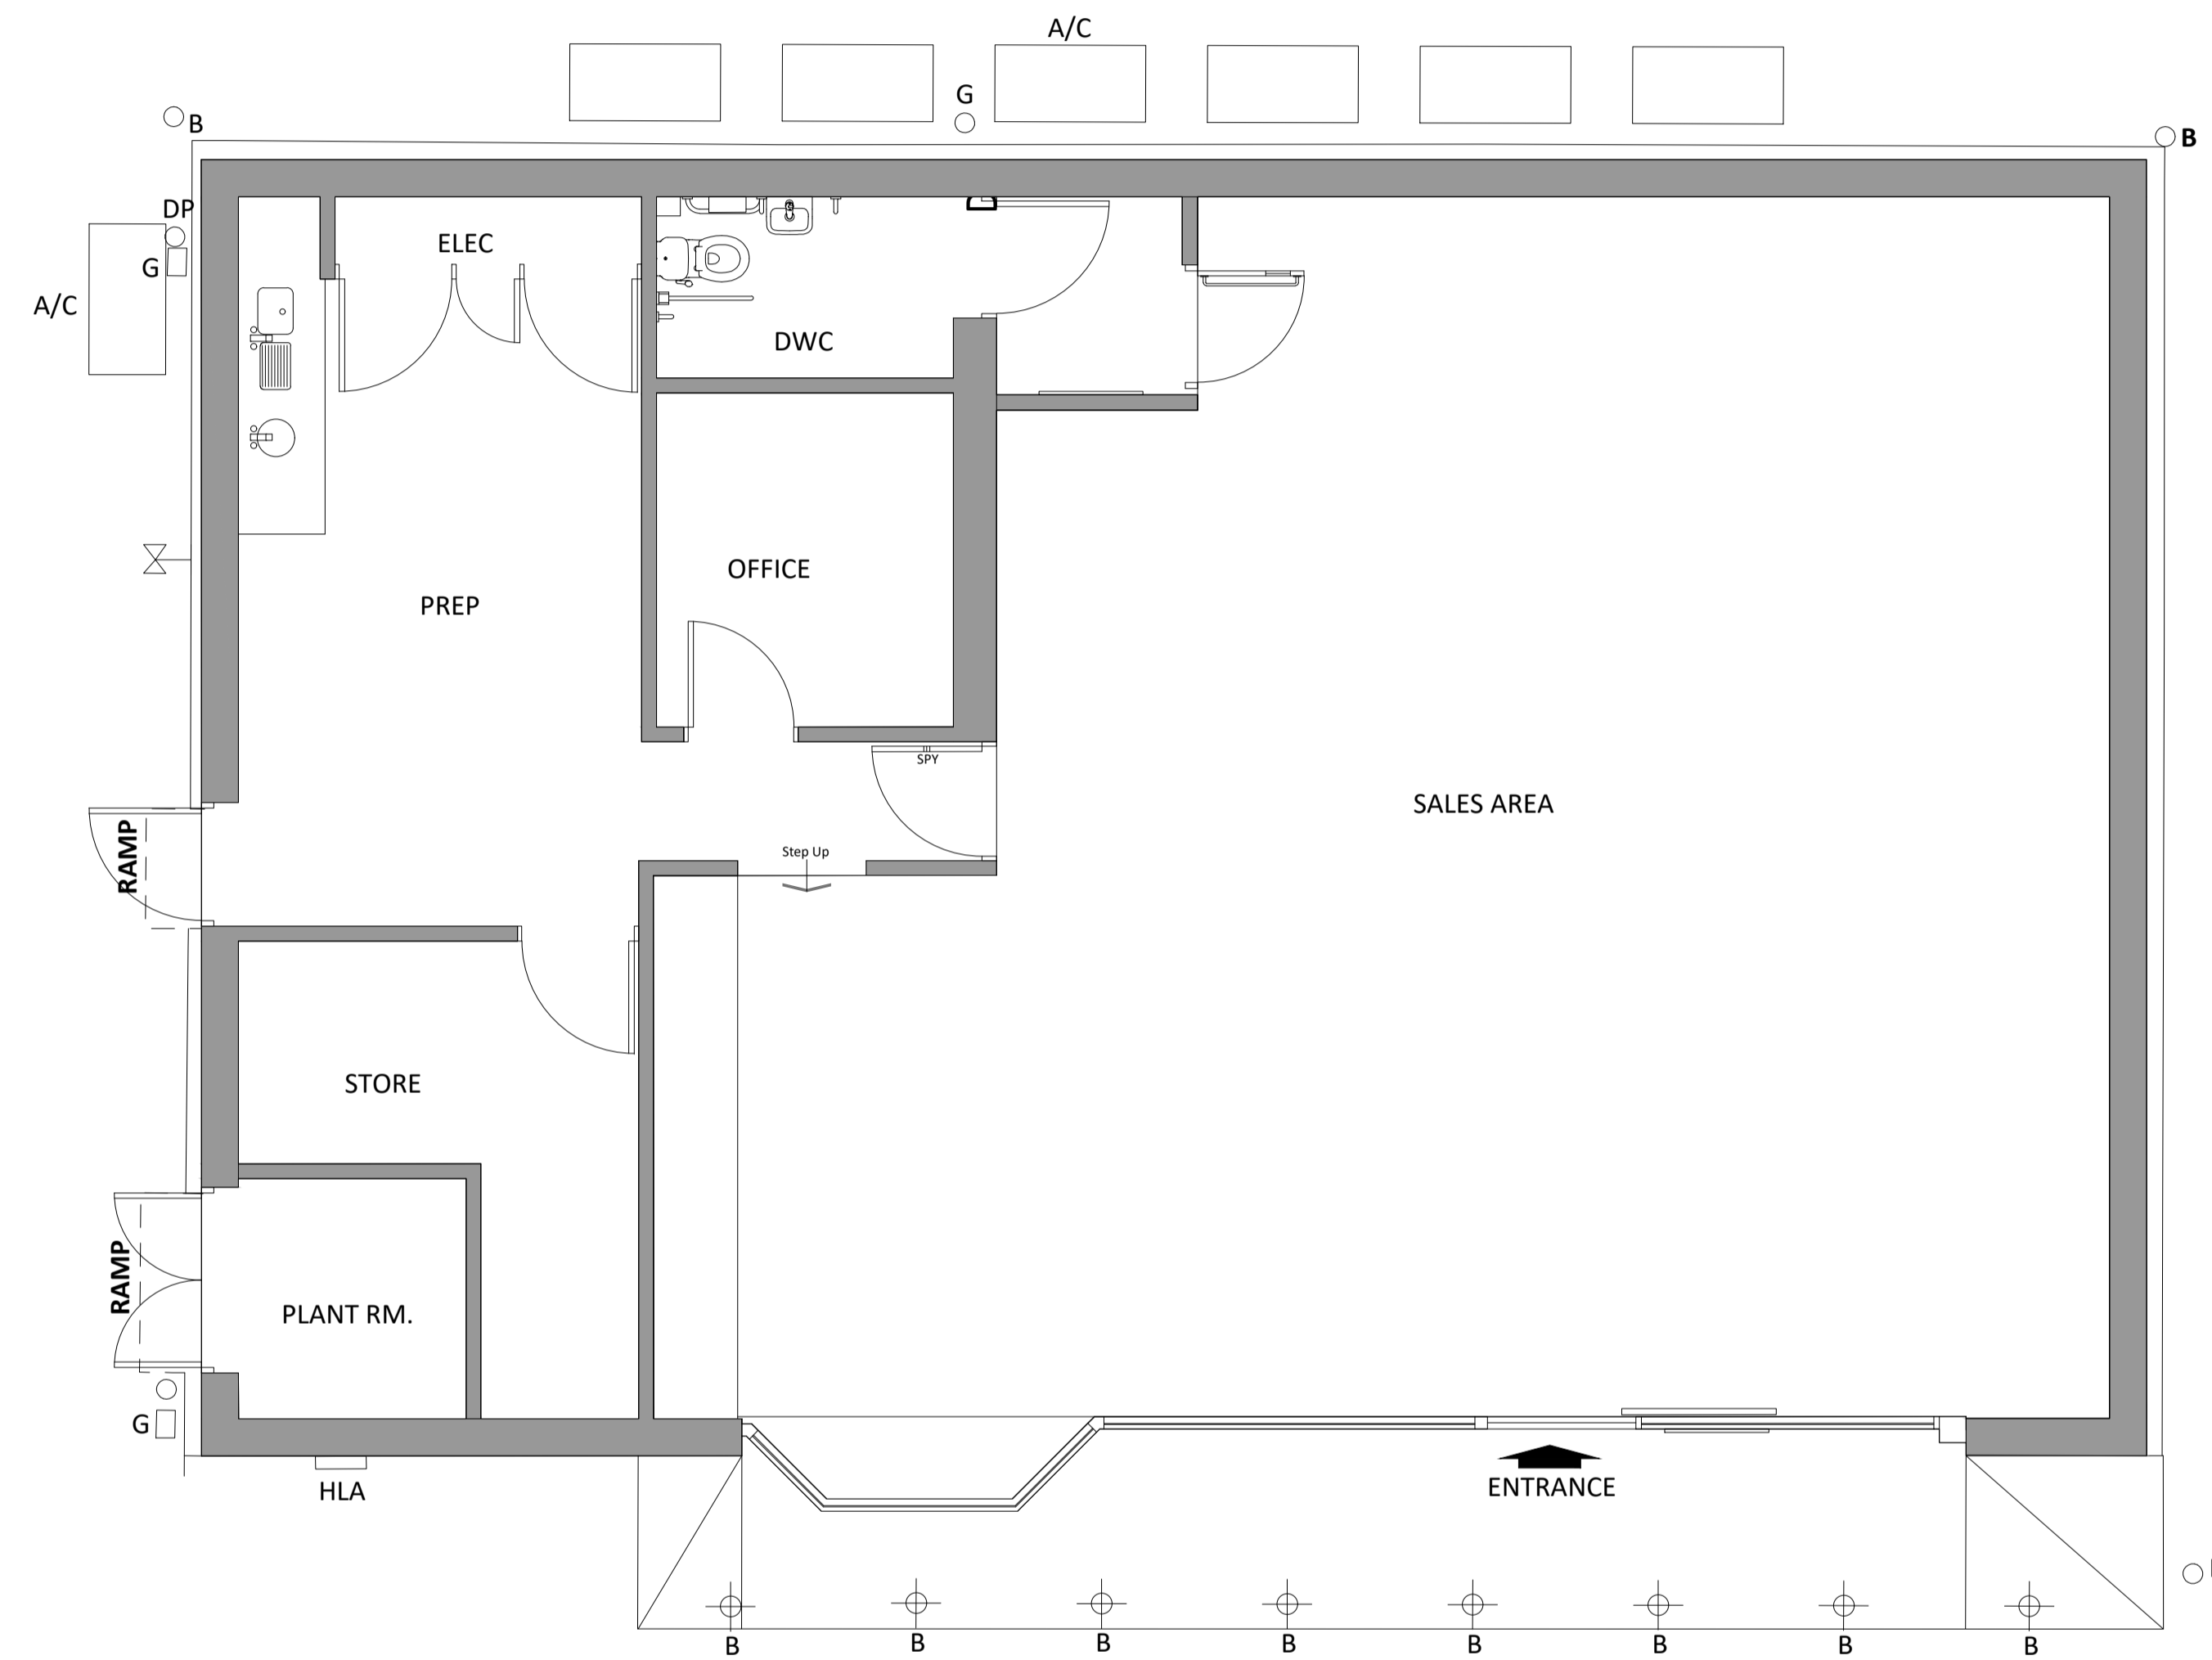

EXISTING SALES BUILDING LAYOUT
SCALE : 1:50 @A1

SCALE BAR 1:50@A1

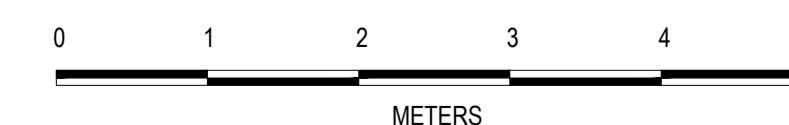

<p>PROJECT MANAGERS:</p> <p style="text-align: center;">Passion & Solutions</p>		
<p>DESIGNERS:</p> <p style="text-align: center; font-size: small;"> MBH Design Studio Ltd. Rosemount House, Rosemount Avenue, West Byfleet, Surrey, KT14 6LB www.mbhLtd.com t: 01932 352 727 f: 01932 351 545 </p>		
<p>PHASE: PLANNING</p>		
REV	DATE	BY
<p>PROJECT: SHELL WELWYN GARDEN STANBOROUGH ROAD, WELWYN GARDEN CITY AL8 6XA</p>		
<p>TITLE: EXISTING SALES BUILDING LAYOUT</p>		
<p style="text-align: center; font-size: small;"> SHELL UK OIL PRODUCTS LTD. SHELL CENTRE, YORK ROAD, LONDON, SE1 7NA UNITED KINGDOM </p>		
DRAWN BY:	NRVE	SCALE: 1:50@A1
DATE:	28.06.21	PLOT DATE: 28.06.21
CAD FILE:	E:\ARCHIVE\13801\DRAWING\Welwyn Garden 12038629-PLG-FCT-21	
DWG No.:	12038629	ESBL 21