


GENERAL NOTES

THIS DRAWING HAS BEEN PREPARED FOR PLANNING PURPOSES ONLY.


THIS DRAWING IS TO BE READ IN CONJUNCTION WITH THE FOLLOWING:

- 12038629 LP - LOCATION PLAN
- 12038629 BP - BLOCK PLAN
- 12038629 ESL - EXISTING SITE LAYOUT- 1:200
- 12038629 ESL - EXISTING SITE LAYOUT- 1:100
- 12038629 ESE - EXISTING SITE ELEVATIONS
- 12038629 PSL - PROPOSED SITE LAYOUT - 1:200
- 12038629 PSL - PROPOSED SITE LAYOUT - 1:100
- 12038629 PSE - PROPOSED SITE ELEVATIONS
- 12038629 ESBL - EXISTING SALES BUILDING LAYOUT
- 12038629 PSBL - PROPOSED SALES BUILDING LAYOUT
- 12038629 ESBE - EXISTING SALES BUILDING ELEVATION
- 12038629 PSBE - PROPOSED SALES BUILDING ELEVATION


EXISTING SITE ELEVATION A
Scale: 1:100 @ A1

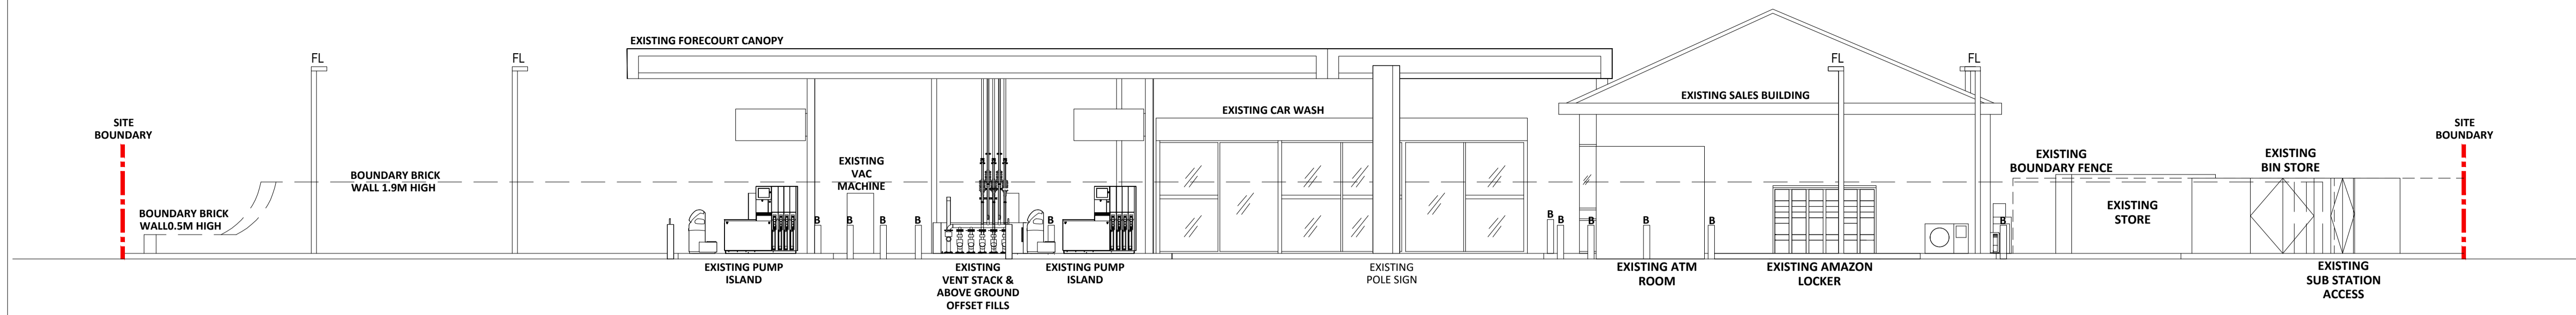



EXISTING SITE ELEVATION B
Scale: 1:100 @ A1

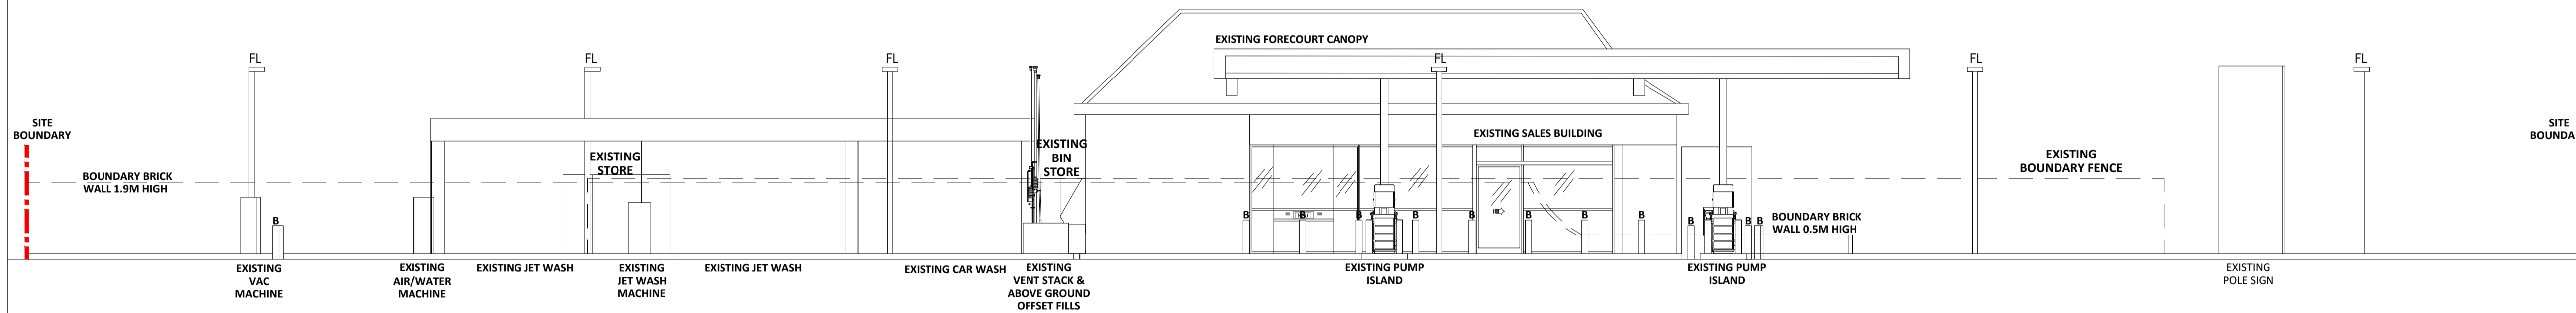


EXISTING SITE ELEVATION C
Scale: 1:100 @ A1

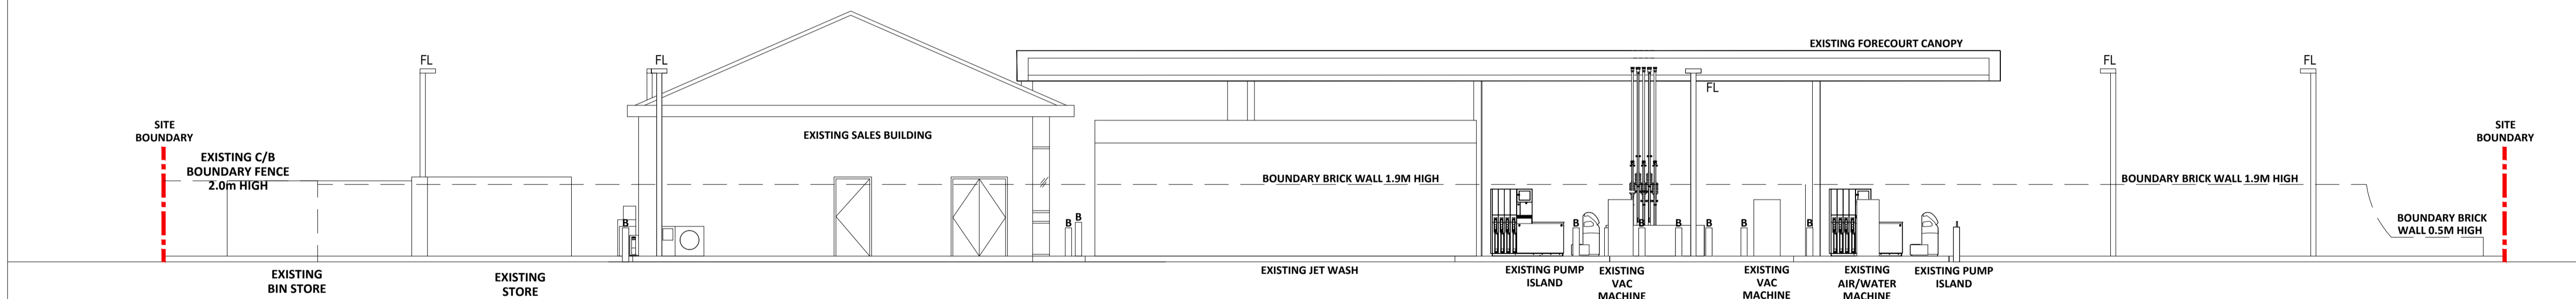

EXISTING SITE ELEVATION D
Scale: 1:100 @ A1

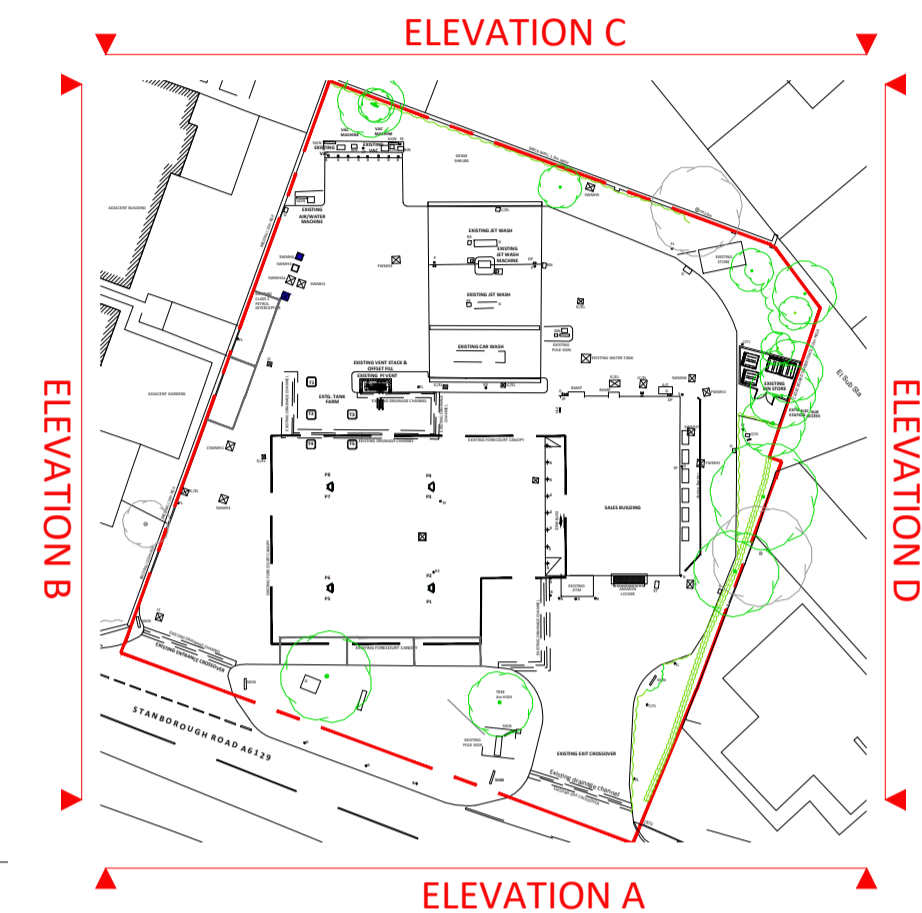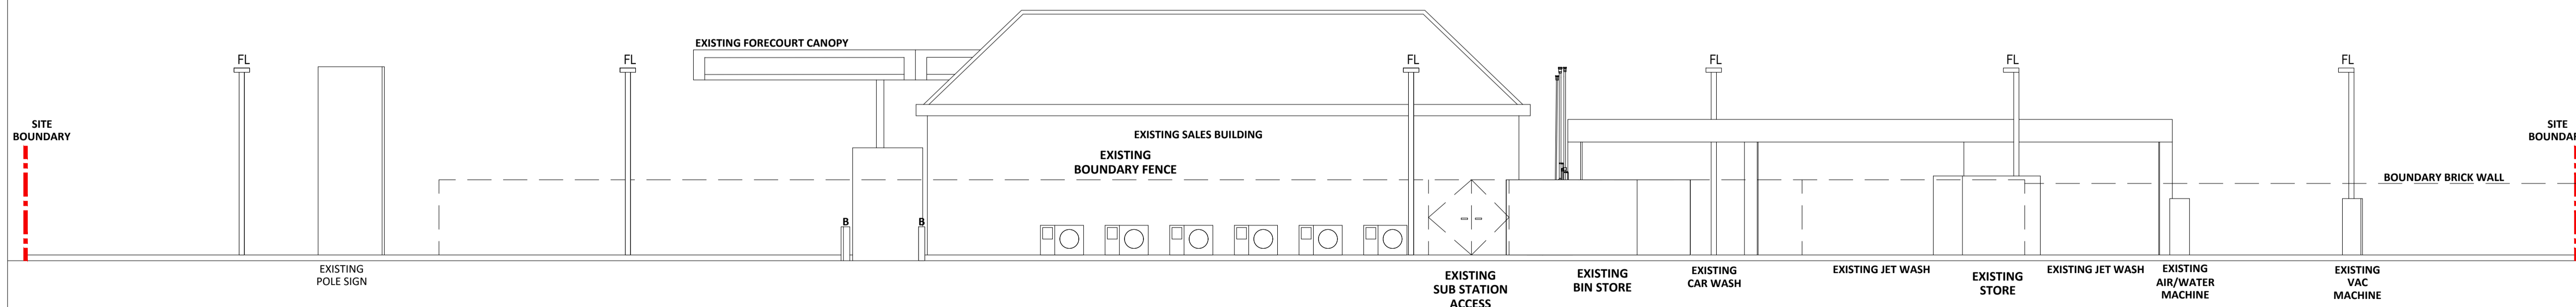

KEY PLAN
SCALE:NTS

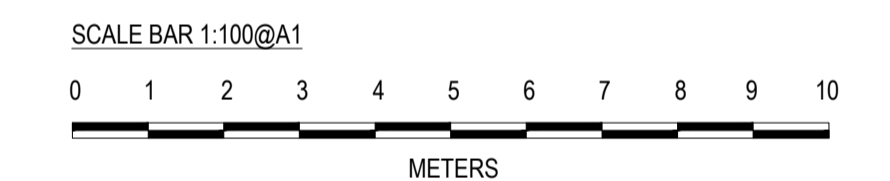

PROJECT MANAGERS:



DESIGNERS:



MBH Design Studio Ltd.
Rosemount House, Rosemount Avenue, West Byfleet, Surrey, KT14 6LB
www.mbhstd.com t: 01932 352 727 f: 01932 351 545

PHASE: **PLANNING**

REV	DATE	BY

PROJECT: SHELL WELWYN GARDEN
STANBOROUGH ROAD,
WELWYN GARDEN CITY AL8 6XA

TITLE: EXISTING SITE ELEVATIONS



SHELL UK OIL PRODUCTS LTD.
SHELL CENTRE, YORK ROAD,
LONDON, SE1 7NA
UNITED KINGDOM

DRAWN BY:	NRVE	SCALE:	1:100@A1
DATE:	28.06.21	PLOT DATE:	28.06.21
CAD FILE:	E:\ARCHIVE\13801\DRAWING\Welwyn Garden 12038629-PLG-FCT-21		

DWG No:	12038629	ESE	21	-
---------	----------	-----	----	---

A1
ORIGINAL
PLOT SIZE