


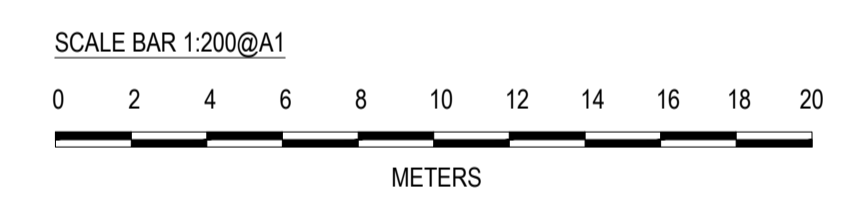

- GENERAL NOTES**
- THIS DRAWING HAS BEEN PREPARED FOR PLANNING PURPOSES ONLY.
- THIS DRAWING IS TO BE READ IN CONJUNCTION WITH THE FOLLOWING:
- 12038629 LP - LOCATION PLAN
  - 12038629 BP - BLOCK PLAN
  - 12038629 ESL - EXISTING SITE LAYOUT- 1:200
  - 12038629 ESL - EXISTING SITE LAYOUT- 1:100
  - 12038629 ESE - EXISTING SITE ELEVATIONS
  - 12038629 PSL - PROPOSED SITE LAYOUT - 1:200
  - 12038629 PSL - PROPOSED SITE LAYOUT - 1:100
  - 12038629 PSE - PROPOSED SITE ELEVATIONS
  - 12038629 ESBL - EXISTING SALES BUILDING LAYOUT
  - 12038629 PSBL - PROPOSED SALES BUILDING LAYOUT
  - 12038629 ESBE - EXISTING SALES BUILDING ELEVATION
  - 12038629 PSBE - PROPOSED SALES BUILDING ELEVATION

**KEY:**

--- Site Boundary



PROJECT MANAGERS:

Passion & Solutions

DESIGNERS:

MBH Design Studio Ltd.  
Rosemount House, Rosemount Avenue, West Byfleet, Surrey, KT14 6LB  
www.mbhstd.com t: 01932 352 727 f: 01932 351 545

PHASE: **PLANNING**

| REV | DATE | BY |
|-----|------|----|
|     |      |    |
|     |      |    |
|     |      |    |

PROJECT: SHELL WELWYN GARDEN  
STANBOROUGH ROAD,  
WELWYN GARDEN CITY AL8 6XA

TITLE: EXISTING SITE LAYOUT - 1:200

SHELL UK OIL PRODUCTS LTD.  
SHELL CENTRE, YORK ROAD,  
LONDON, SE1 7NA  
UNITED KINGDOM

|  |                     |
|--|---------------------|
| DRAWN BY: NRVE   | SCALE: 1:200@A1     |
| DATE: 28.06.21   | PLOT DATE: 28.06.21 |
| CAD FILE: E:\ARCHIVE\13801\DRAWING\Welwyn Garden\12038629-PLG-FCT-21 |                     |

|         |          |      |    |   |
|---------|----------|------|----|---|
| DWG No: | 12038629 | ESL2 | 21 | - |
|---------|----------|------|----|---|

**A1**  
ORIGINAL  
PLOT SIZE