


GENERAL NOTES


THIS DRAWING HAS BEEN PREPARED FOR PLANNING PURPOSES ONLY.

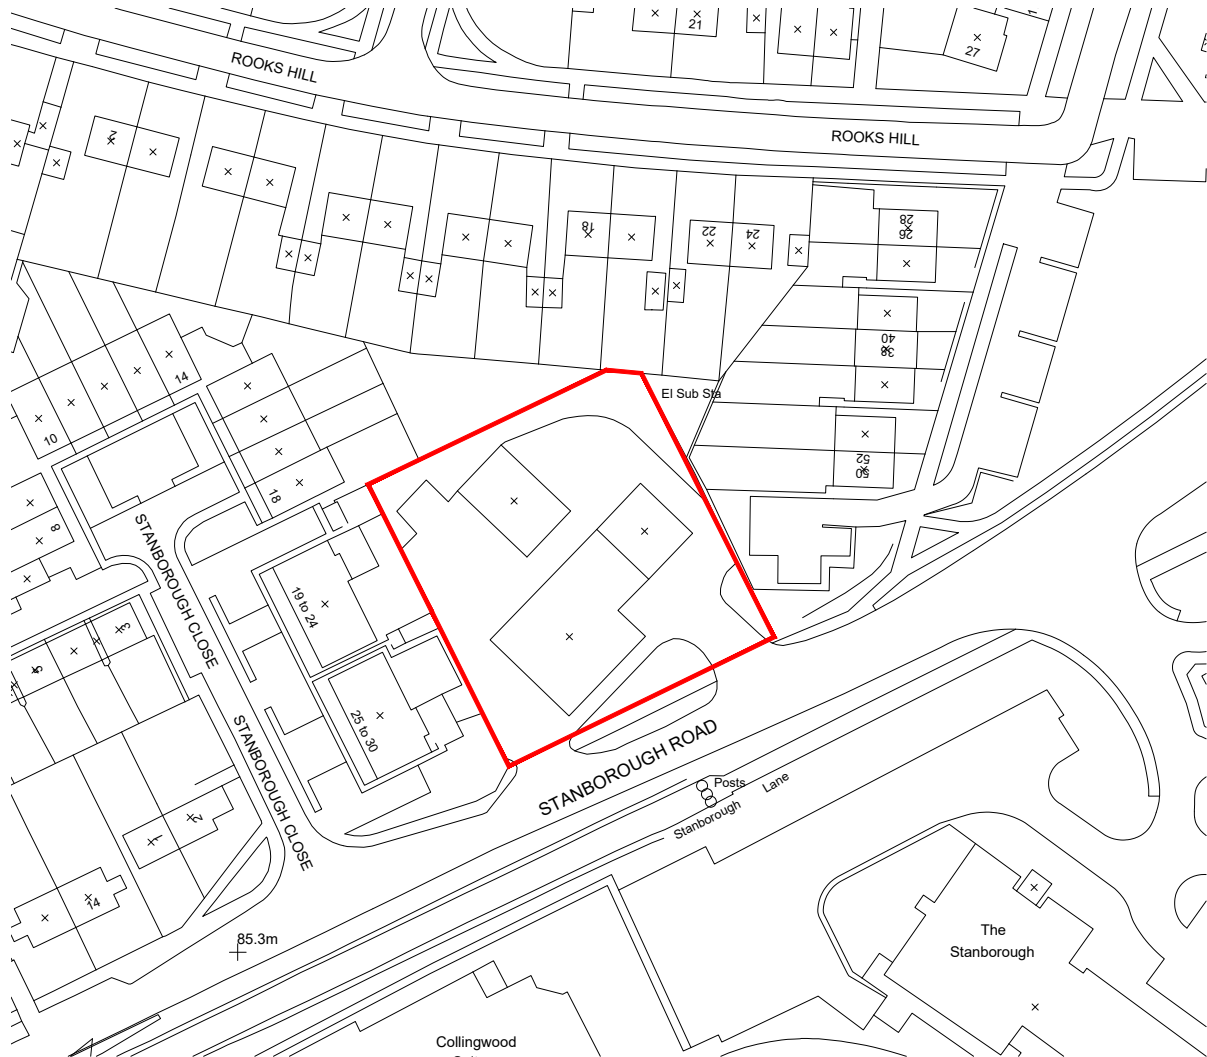


Ordnance Survey, (c) Crown Copyright 2007. All rights reserved. Licence number 100017624

LOCATION PLAN
SCALE 1:1250 @ A4

KEY:

 Site Boundary

SCALE BAR 1:1250@A4

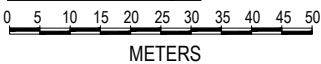

PLANNING DRAWING

NOTES:
A4
ORIGINAL PLOT SIZE



MBH Design Studio Ltd.
Rosemount House
Rosemount Ave.
West Byfleet
Surrey
KT14 6LB

T: 01932 352727

PROJECT: SHELL WELWYN GARDEN
STANBOROUGH ROAD,
WELWYN GARDEN CITY AL8 6XA

TITLE: LOCATION PLAN



SHELL UK OIL PRODUCTS LTD
SHELL CENTER, YORK ROAD
LONDON
SE1 7NA
UNITED KINGDOM

DRAWN BY:	NR/VE	SCALE:	1:1250@A4
DATE:	28.06.21	PLOT DATE:	28.06.21
CAD FILE:	E:\ARCHIVE\13801\DRAWING\Welwyn Garden 12038629-PLG-FC2-21		

DWG No	12038629	LP	21	-
--------	----------	----	----	---