


EXISTING SALES BUILDING ELEVATION-A
SCALE : 1:50 @A1

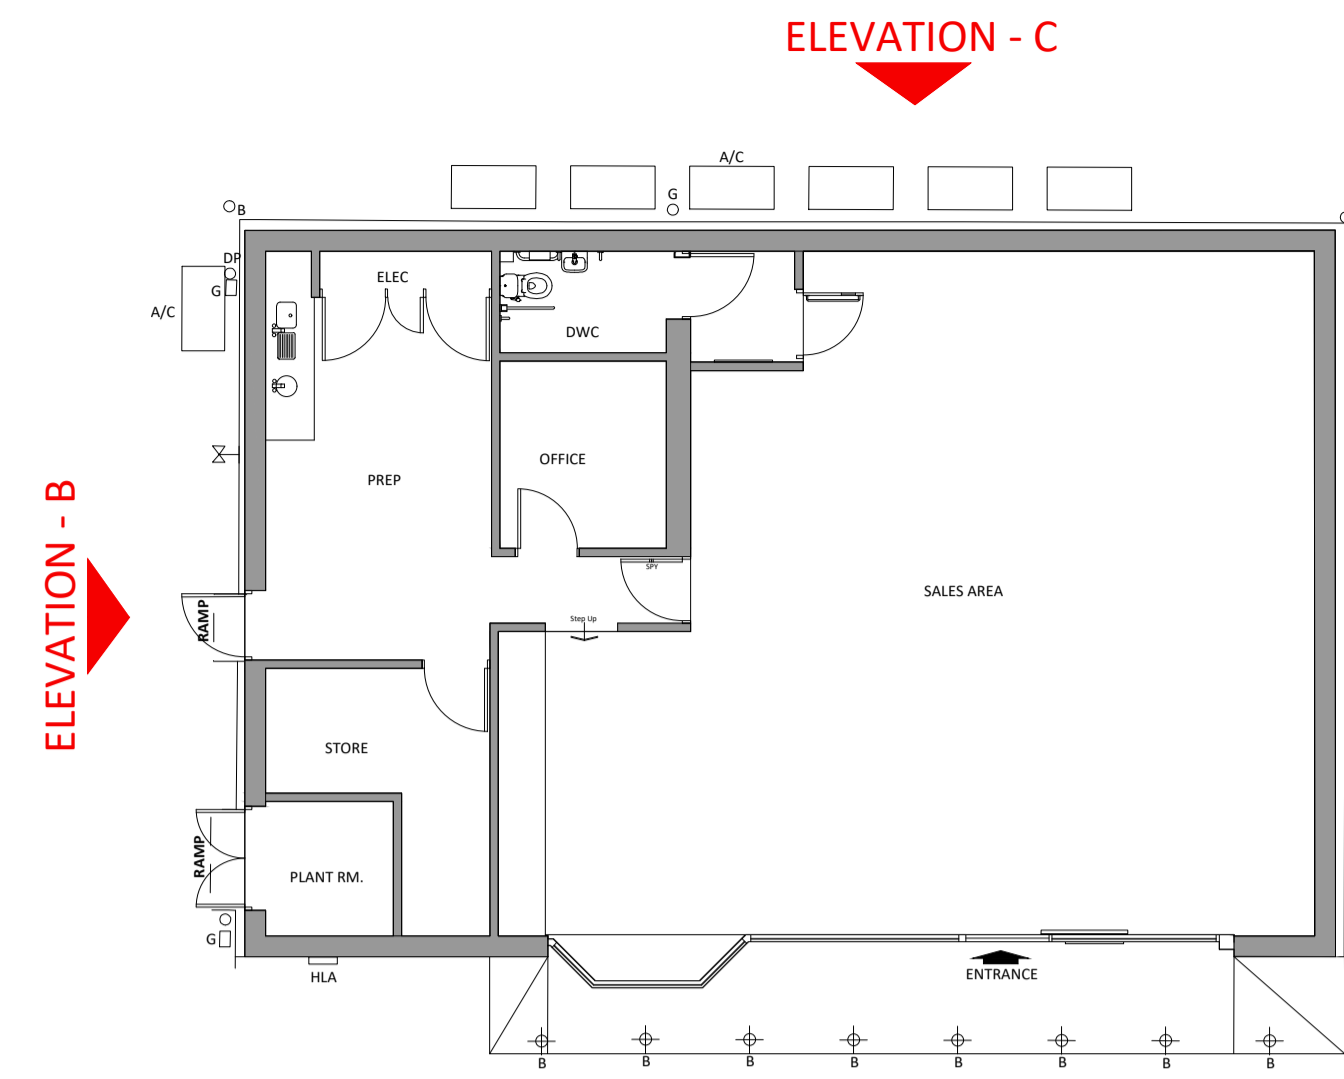

KEY PLAN
SCALE NTS

ELEVATION - A

GENERAL NOTES


THIS DRAWING HAS BEEN PREPARED FOR PLANNING PURPOSES ONLY.

THIS DRAWING IS TO BE READ IN CONJUNCTION WITH THE FOLLOWING:


- 12038629 LP - LOCATION PLAN
- 12038629 BP - BLOCK PLAN
- 12038629 ESL - EXISTING SITE LAYOUT- 1:200
- 12038629 ESL - EXISTING SITE LAYOUT- 1:100
- 12038629 ESE - EXISTING SITE ELEVATIONS
- 12038629 PSL - PROPOSED SITE LAYOUT - 1:200
- 12038629 PSL - PROPOSED SITE LAYOUT - 1:100
- 12038629 PSE - PROPOSED SITE ELEVATIONS
- 12038629 ESBL - EXISTING SALES BUILDING LAYOUT
- 12038629 PSBL - PROPOSED SALES BUILDING LAYOUT
- 12038629 ESBE - EXISTING SALES BUILDING ELEVATION
- 12038629 PSBE - PROPOSED SALES BUILDING ELEVATION



EXISTING SALES BUILDING ELEVATION-B
SCALE : 1:50 @A1

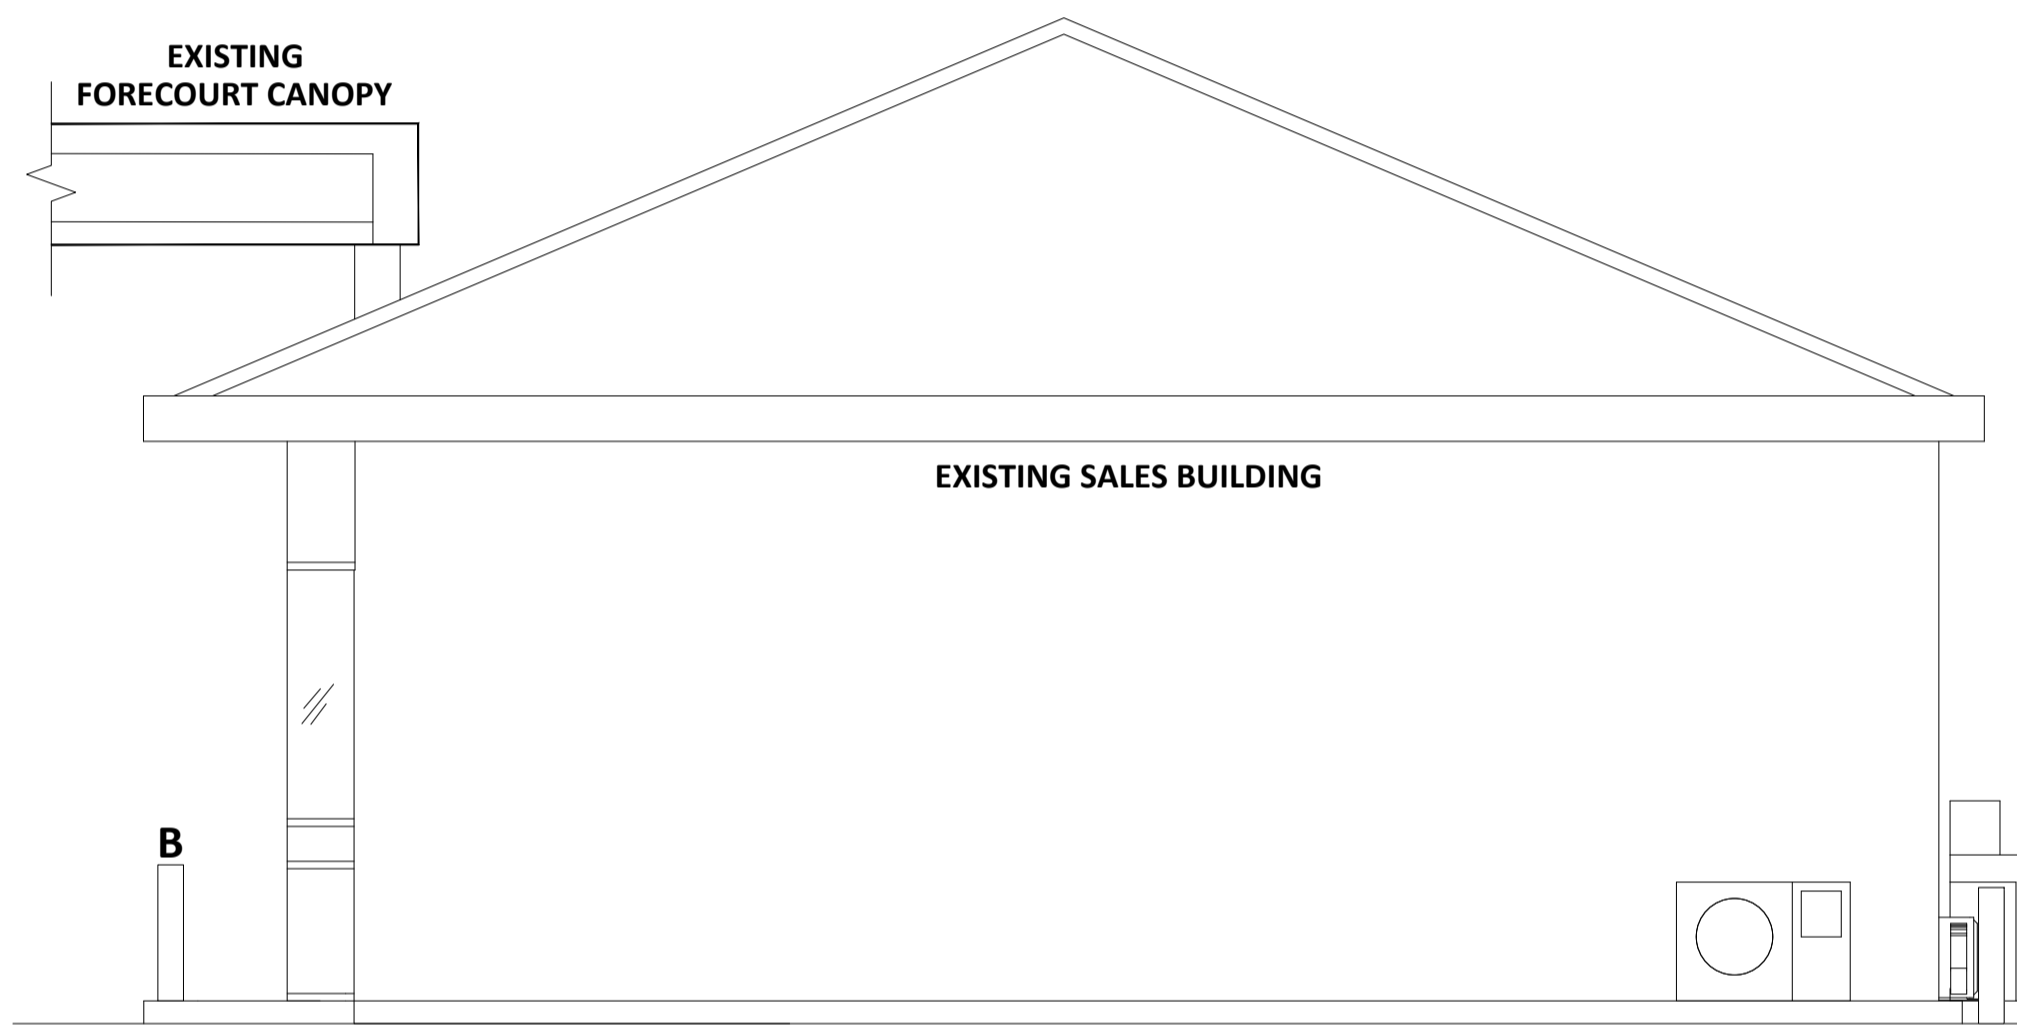


EXISTING SALES BUILDING ELEVATION-D
SCALE : 1:50 @A1

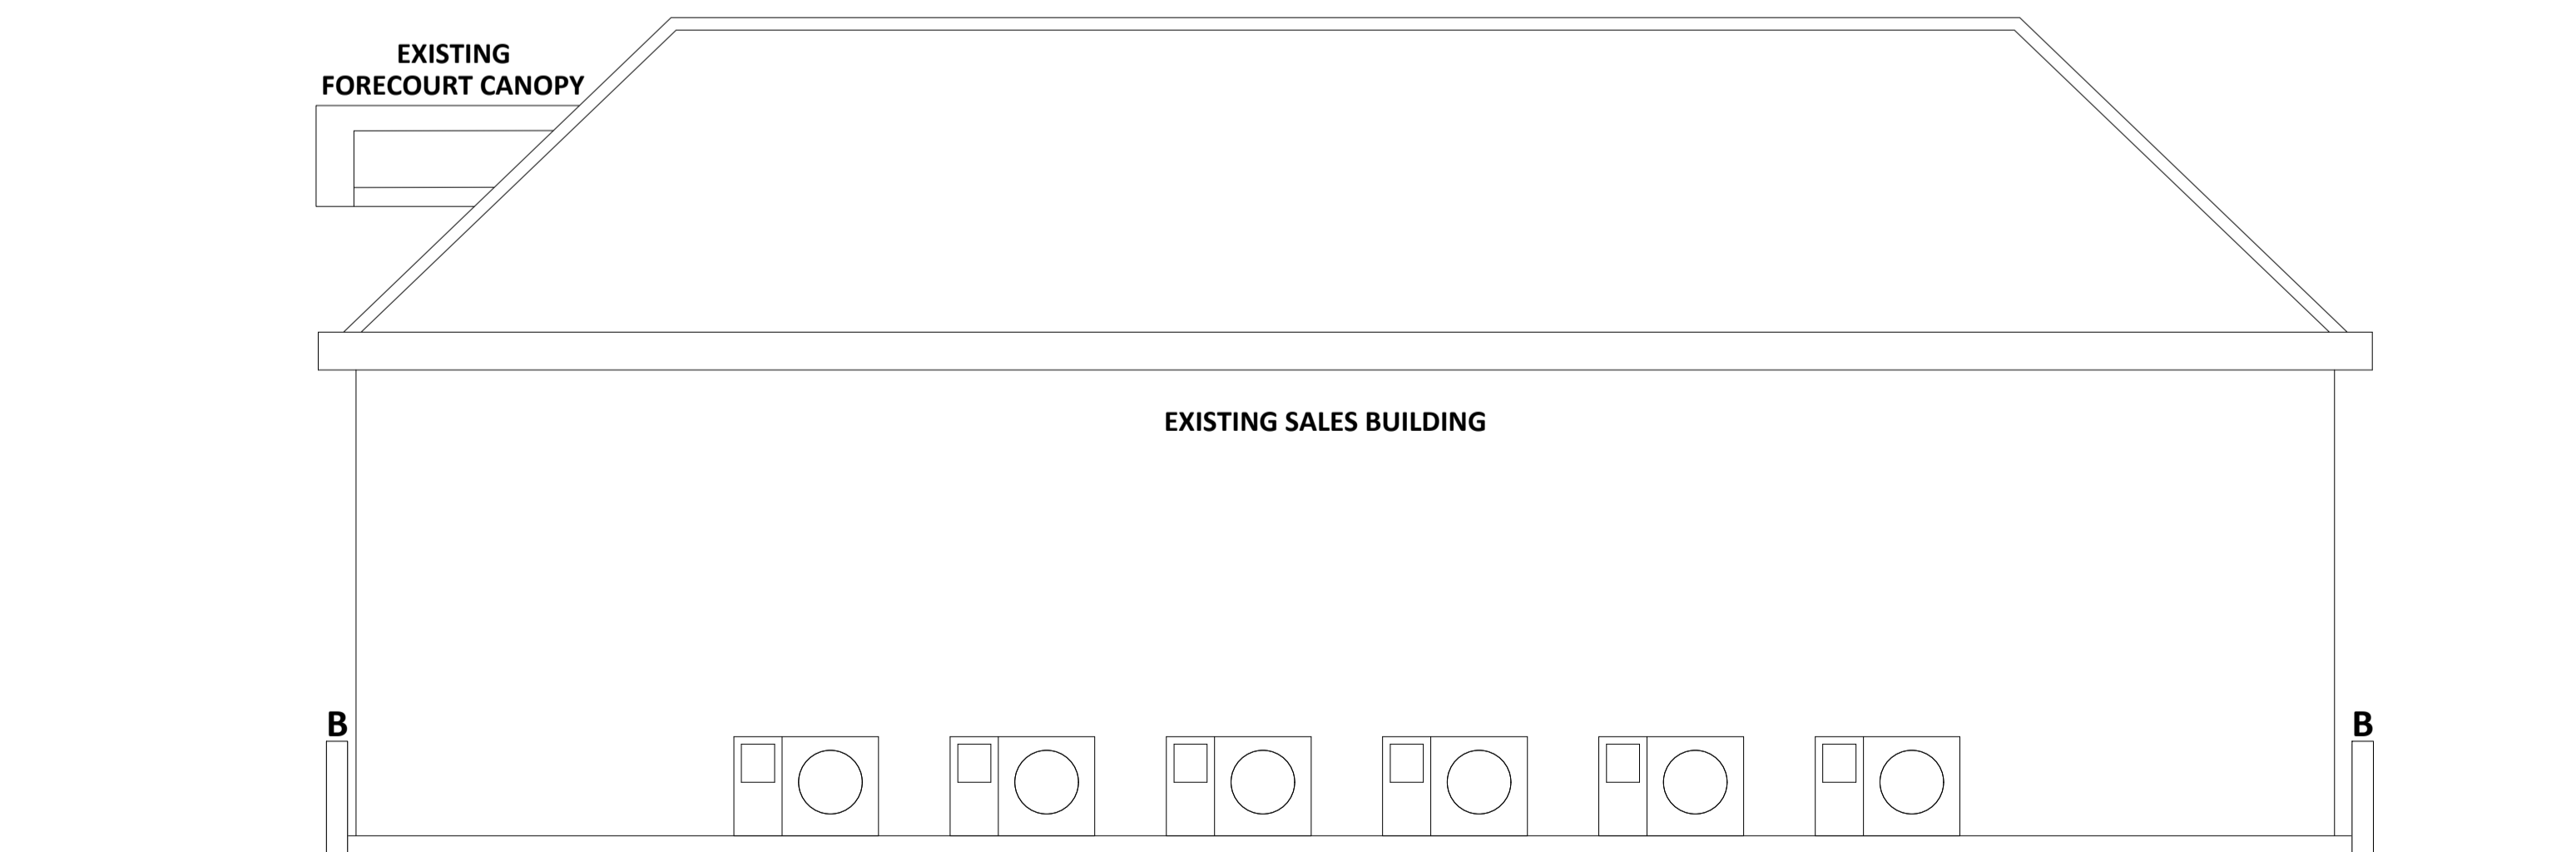

EXISTING SALES BUILDING ELEVATION-C
SCALE : 1:50 @A1

SCALE BAR 1:50@A1

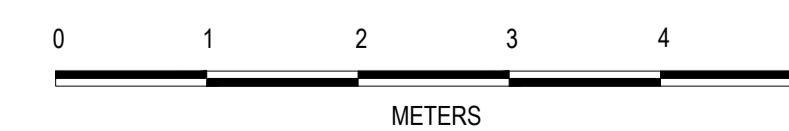

PROJECT MANAGERS:

DESIGNERS:

MBH Design Studio Ltd.
Rosemount House, Rosemount Avenue, West Byfleet, Surrey, KT14 6LB
www.mbh Ltd.com t: 01932 352 727 f: 01932 351 545

PHASE: **PLANNING**

| REV | DATE | BY |
|-----|------|----|
| | | |
| | | |

PROJECT: SHELL WELWYN GARDEN
STANBOROUGH ROAD,
WELWYN GARDEN CITY AL8 6XA

TITLE: EXISTING SALES BUILDING ELEVATIONS

SHELL UK OIL PRODUCTS LTD.
SHELL CENTRE, YORK ROAD,
LONDON, SE1 7NA
UNITED KINGDOM

| | |
|--|---------------------|
| DRAWN BY: NRVE | SCALE: 1:50@A1 |
| DATE: 28.06.21 | PLOT DATE: 28.06.21 |
| CAD FILE: E:\ARCHIVE\13801\DRAWING\Welwyn Garden 12038629-PLG-FCT-21 | |

| | | | |
|---------|----------|------|----|
| DWG No: | 12038629 | ESBE | 21 |
|---------|----------|------|----|

A1
ORIGINAL
PLOT SIZE