


GENERAL NOTES

THIS DRAWING HAS BEEN PREPARED FOR PLANNING PURPOSES ONLY.


THIS DRAWING IS TO BE READ IN CONJUNCTION WITH THE FOLLOWING:

- 12038629 LP - LOCATION PLAN
- 12038629 BP - BLOCK PLAN
- 12038629 ESL - EXISTING SITE LAYOUT- 1:200
- 12038629 ESE - EXISTING SITE ELEVATIONS
- 12038629 PSL - PROPOSED SITE LAYOUT - 1:200
- 12038629 PSE - PROPOSED SITE ELEVATIONS
- 12038629 ISBL - INTERNAL SALES BUILDING LAYOUTS
- 12038629 ESBE - EXISTING SALES BUILDING ELEVATION
- 12038629 PSBE - PROPOSED SALES BUILDING ELEVATION

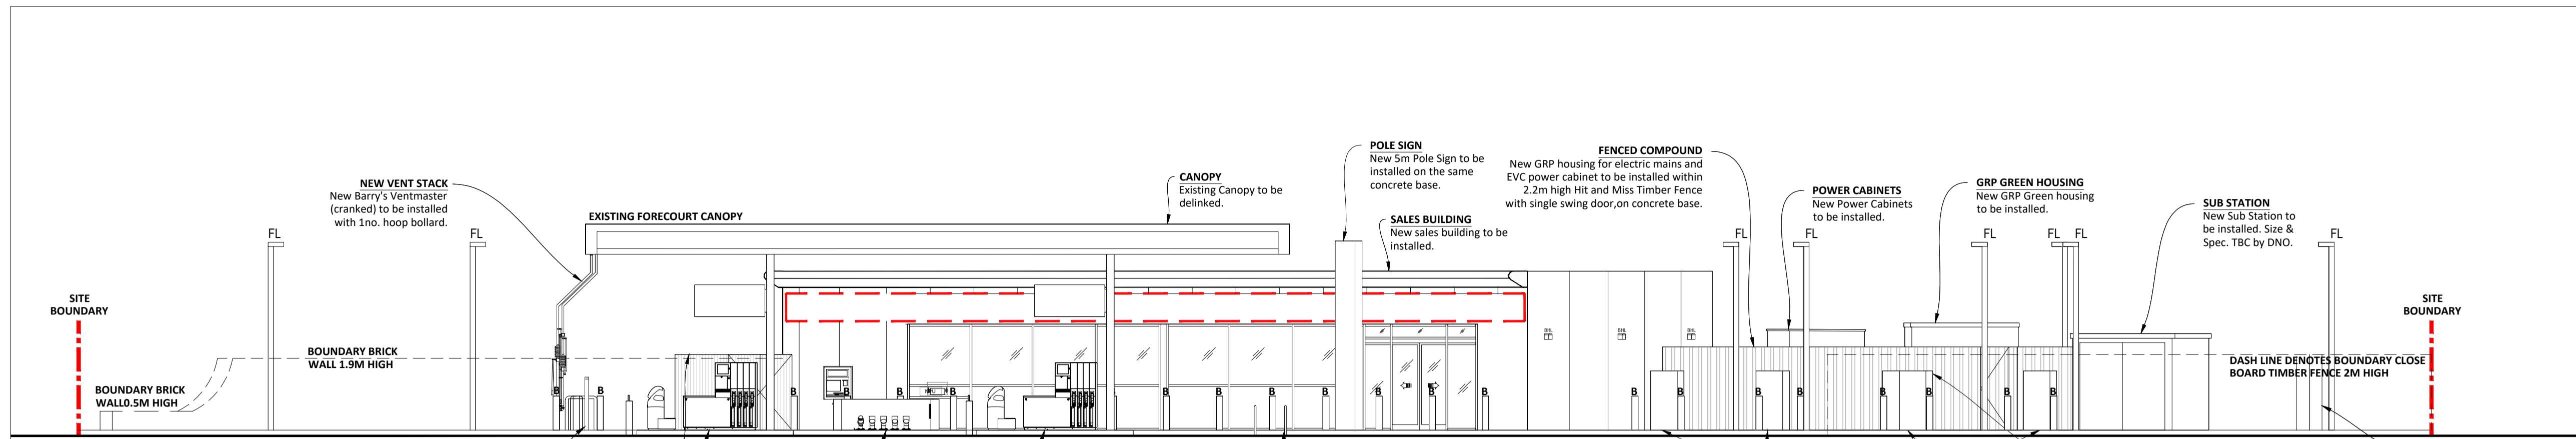


PROPOSED SITE ELEVATION A

Scale: 1:100 @ A1

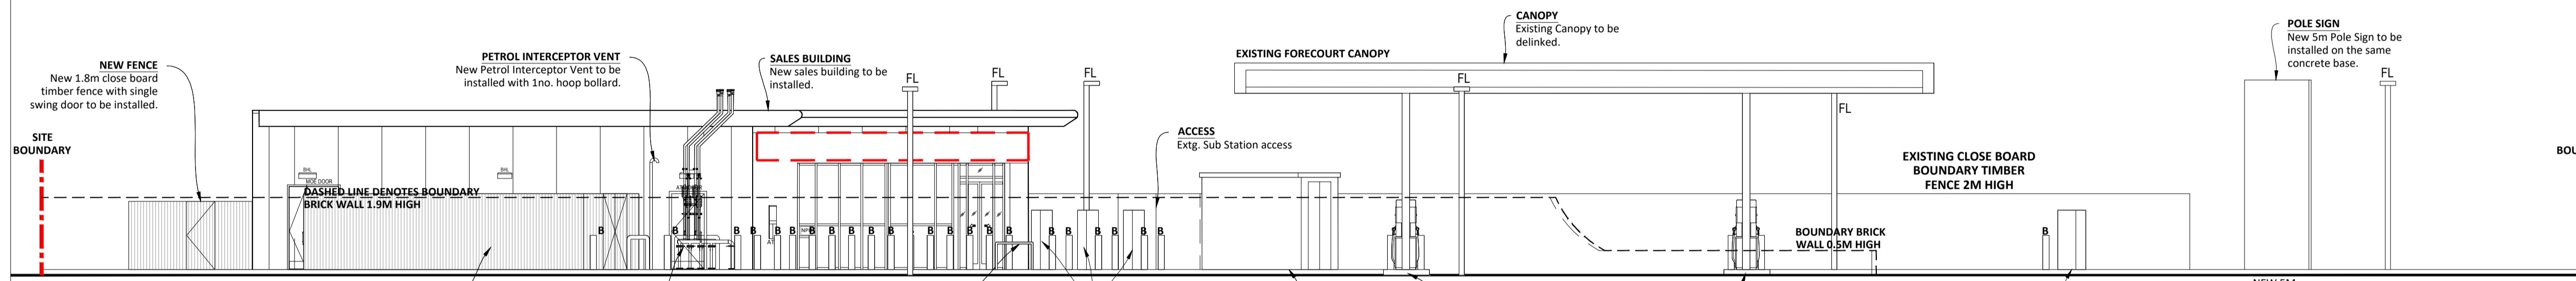


PROPOSED SITE ELEVATION B

Scale: 1:100 @ A1

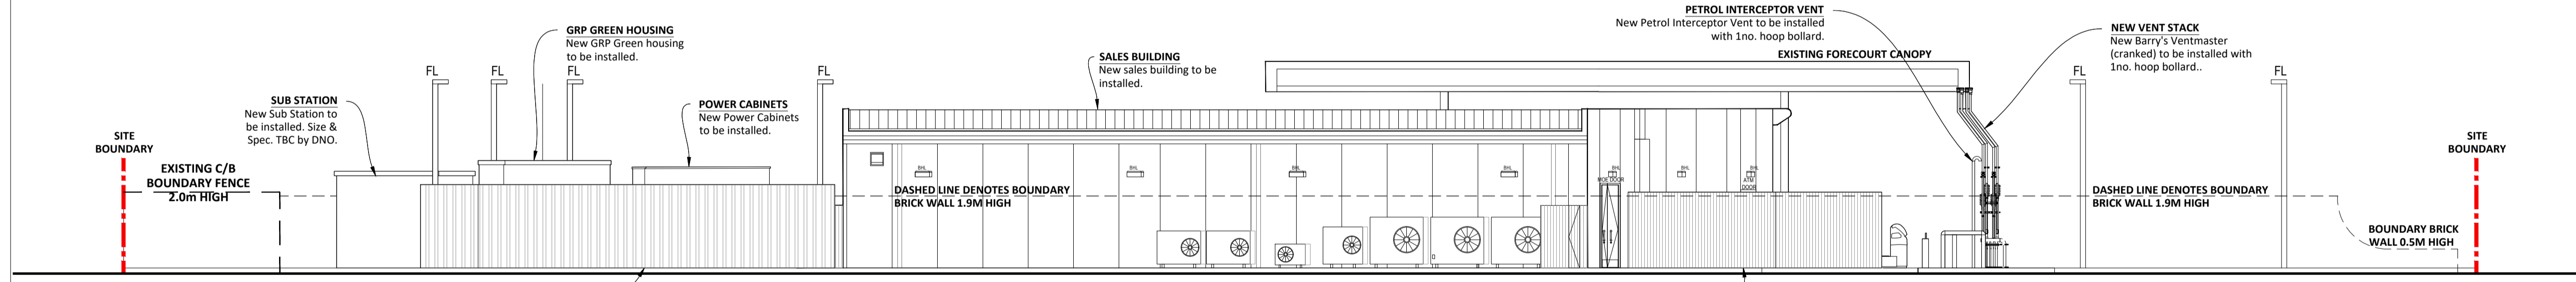


PROPOSED SITE ELEVATION C

Scale: 1:100 @ A1

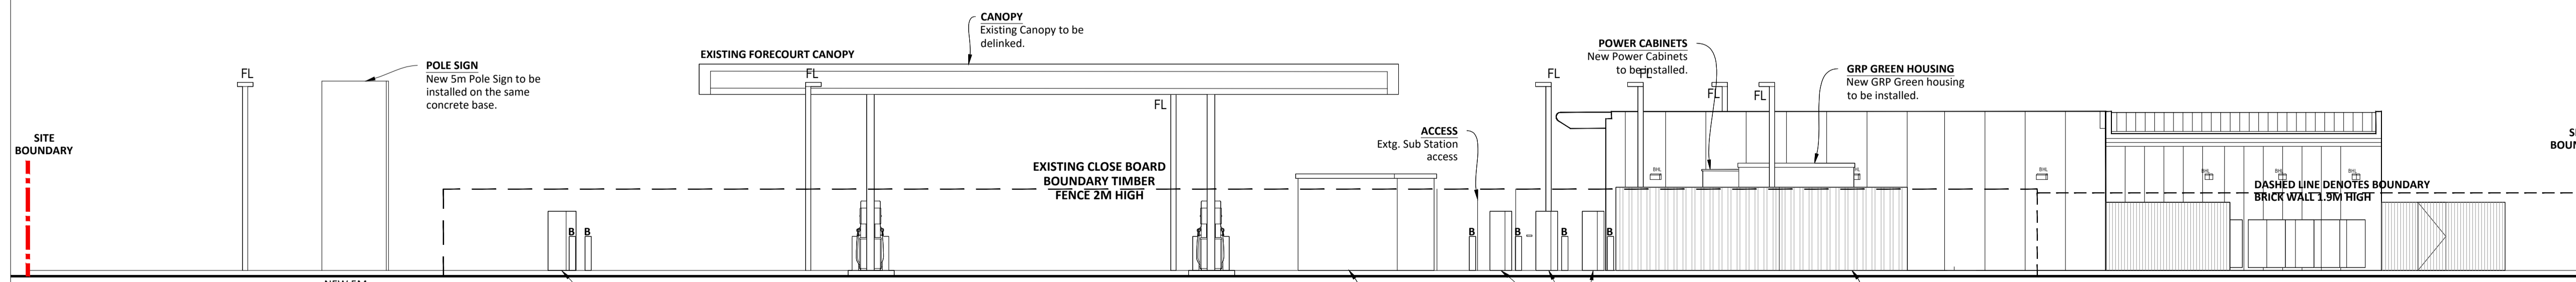


PROPOSED SITE ELEVATION D

Scale: 1:100 @ A1

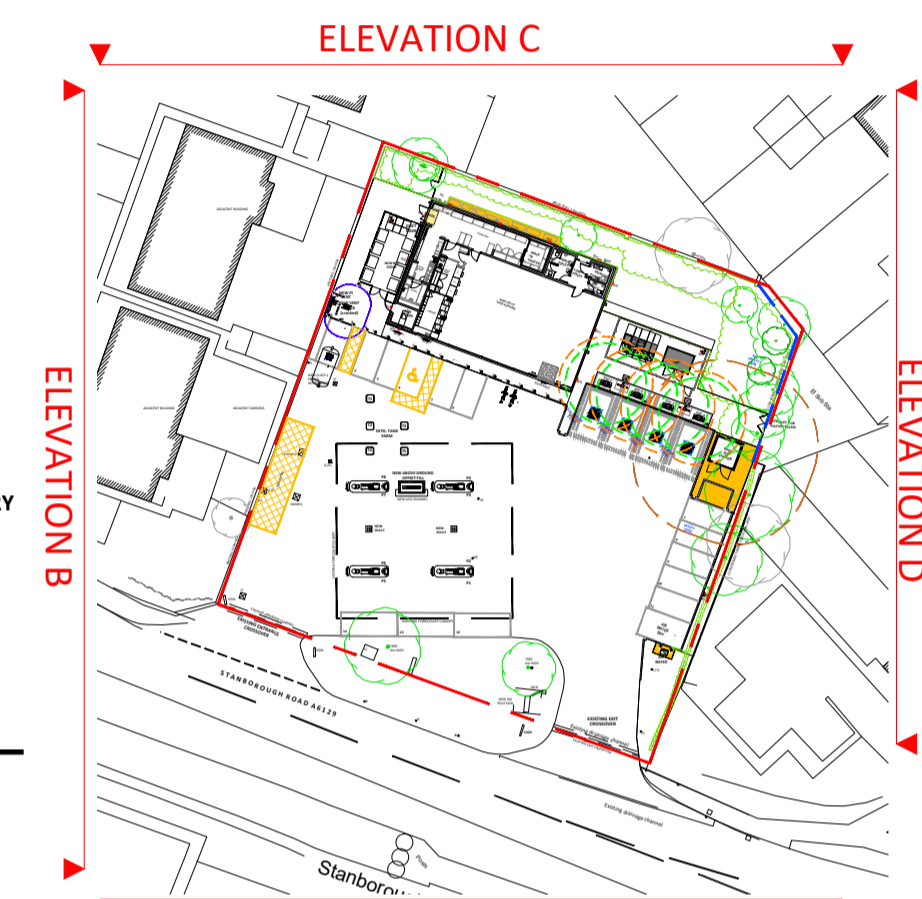

KEY PLAN
SCALE: NTS

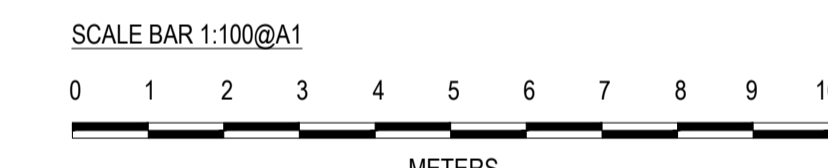

PROJECT MANAGERS:

DESIGNERS:

MBH Design Studio Ltd.
Rosemount House, Rosemount Avenue, West Byfleet, Surrey, KT14 6LB
www.mbhtd.com t: 01932 352 727 f: 01932 351 545

PHASE: PLANNING

REV	DATE	BY

PROJECT: SHELL WELWYN GARDEN
STANBOROUGH ROAD,
WELWYN GARDEN CITY AL8 6XA

TITLE: PROPOSED SITE ELEVATIONS

SHELL UK OIL PRODUCTS LTD.
SHELL CENTRE, YORK ROAD,
LONDON, SE1 7NA
UNITED KINGDOM

DRAWN BY: NRVE	SCALE: 1:100@A1
DATE: 28.06.21	PLOT DATE: 28.06.21
CAD FILE: E:\ARCHIVE\13801\DRAWING\Welwyn Garden 12038629-PLG-FCT-21	

DWG No:	12038629	PSE	21	A
---------	----------	-----	----	---

A1
ORIGINAL
PLOT SIZE