


GENERAL NOTES


THIS DRAWING HAS BEEN PREPARED FOR PLANNING PURPOSES ONLY.

THIS DRAWING IS TO BE READ IN CONJUNCTION WITH THE FOLLOWING:


- 12038629 LP - LOCATION PLAN
- 12038629 BP - BLOCK PLAN
- 12038629 ESL - EXISTING SITE LAYOUT- 1:200
- 12038629 ESE - EXISTING SITE LAYOUT- 1:100
- 12038629 ESE - EXISTING SITE ELEVATIONS
- 12038629 PSL - PROPOSED SITE LAYOUT - 1:200
- 12038629 PSL - PROPOSED SITE LAYOUT - 1:100
- 12038629 PSE - PROPOSED SITE ELEVATIONS
- 12038629 ISBL - INTERNAL SALES BUILDING LAYOUTS
- 12038629 ESBE - EXISTING SALES BUILDING ELEVATION
- 12038629 PSBE - PROPOSED SALES BUILDING ELEVATION

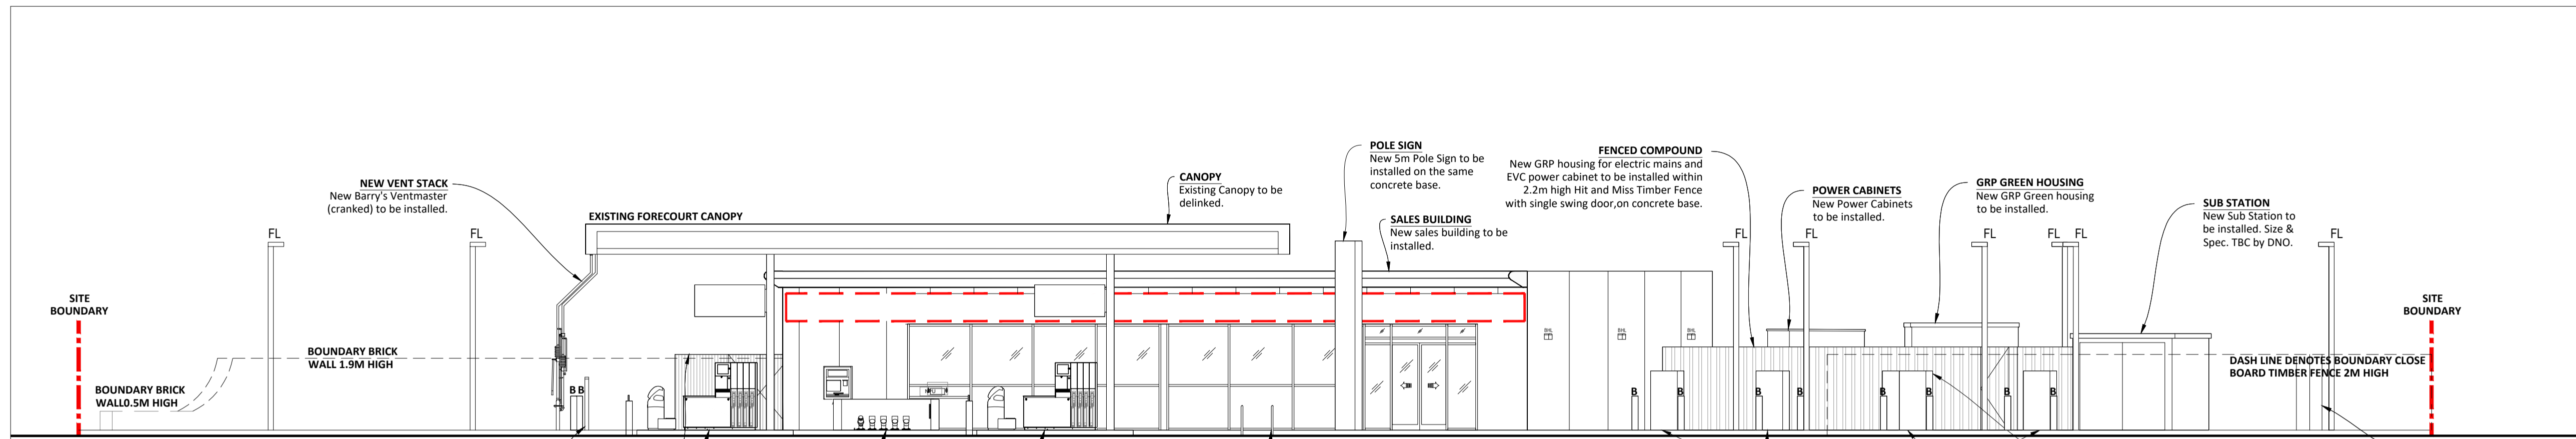


**PROPOSED SITE ELEVATION A**  
Scale: 1:100 @ A1

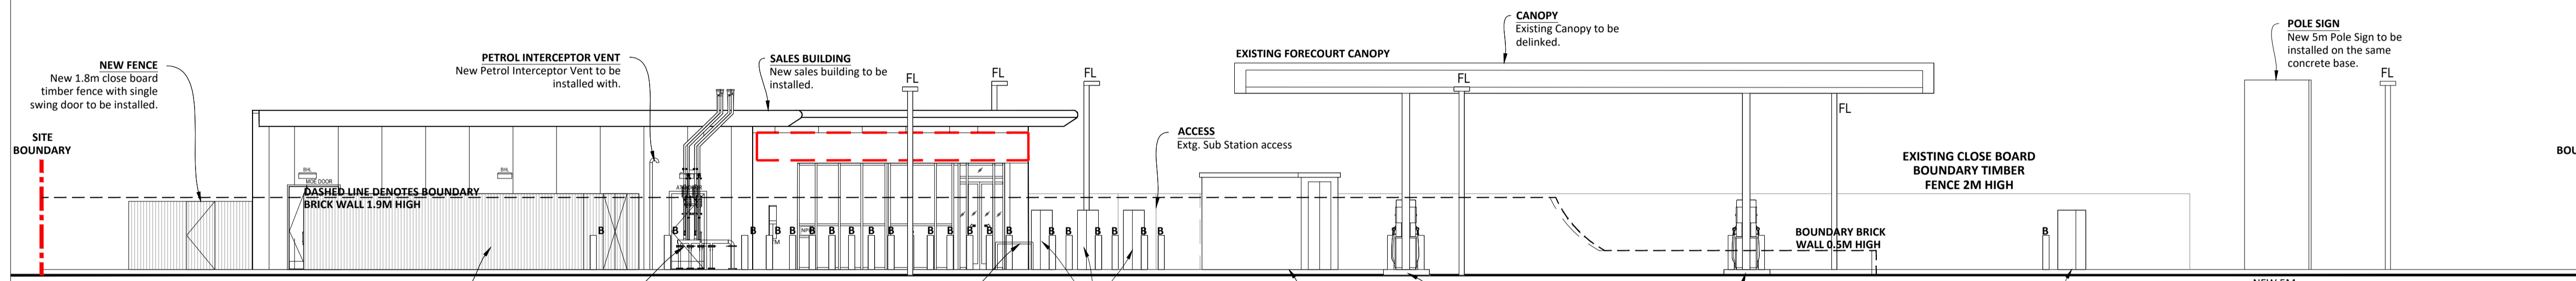


**PROPOSED SITE ELEVATION B**  
Scale: 1:100 @ A1

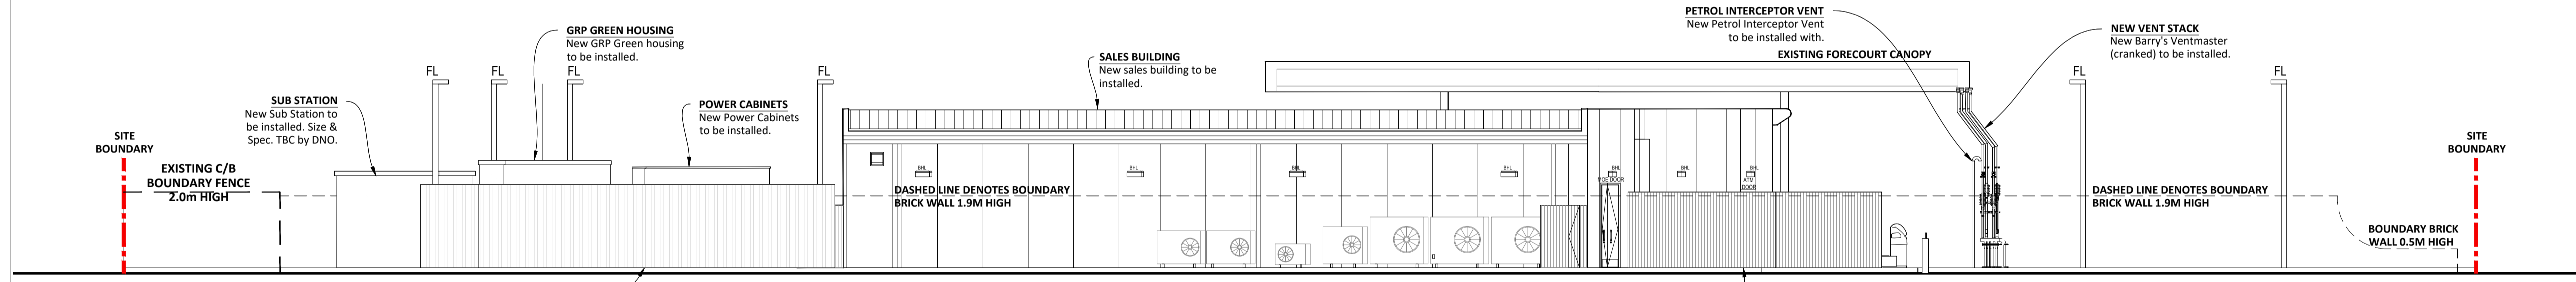


**PROPOSED SITE ELEVATION C**  
Scale: 1:100 @ A1

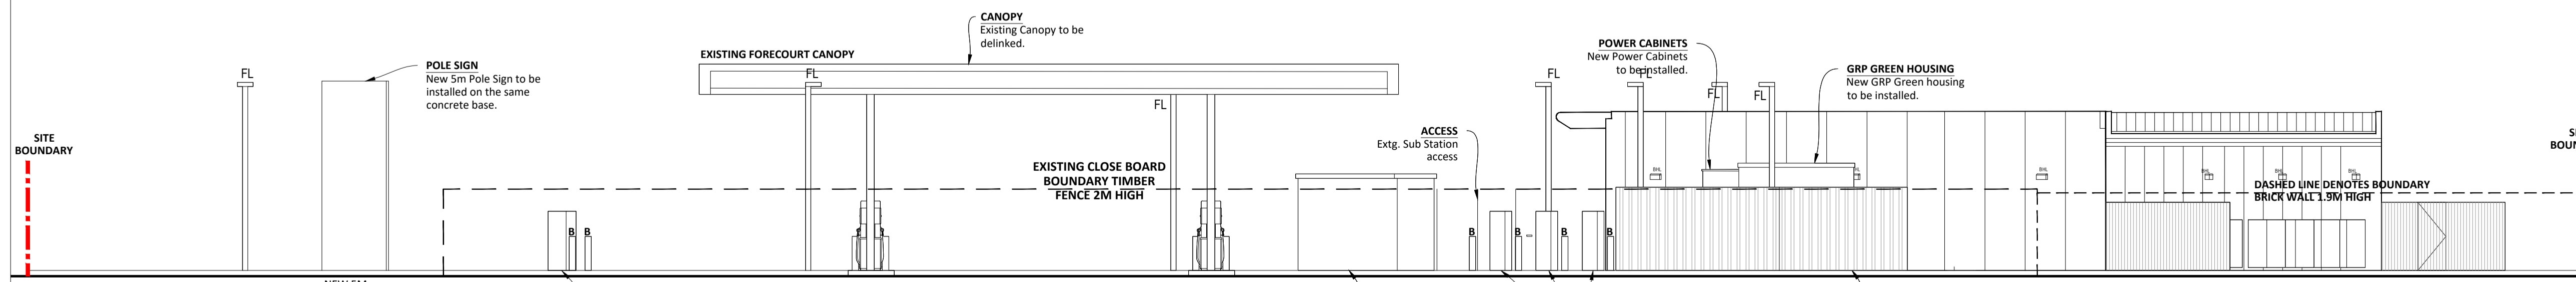

**PROPOSED SITE ELEVATION D**  
Scale: 1:100 @ A1

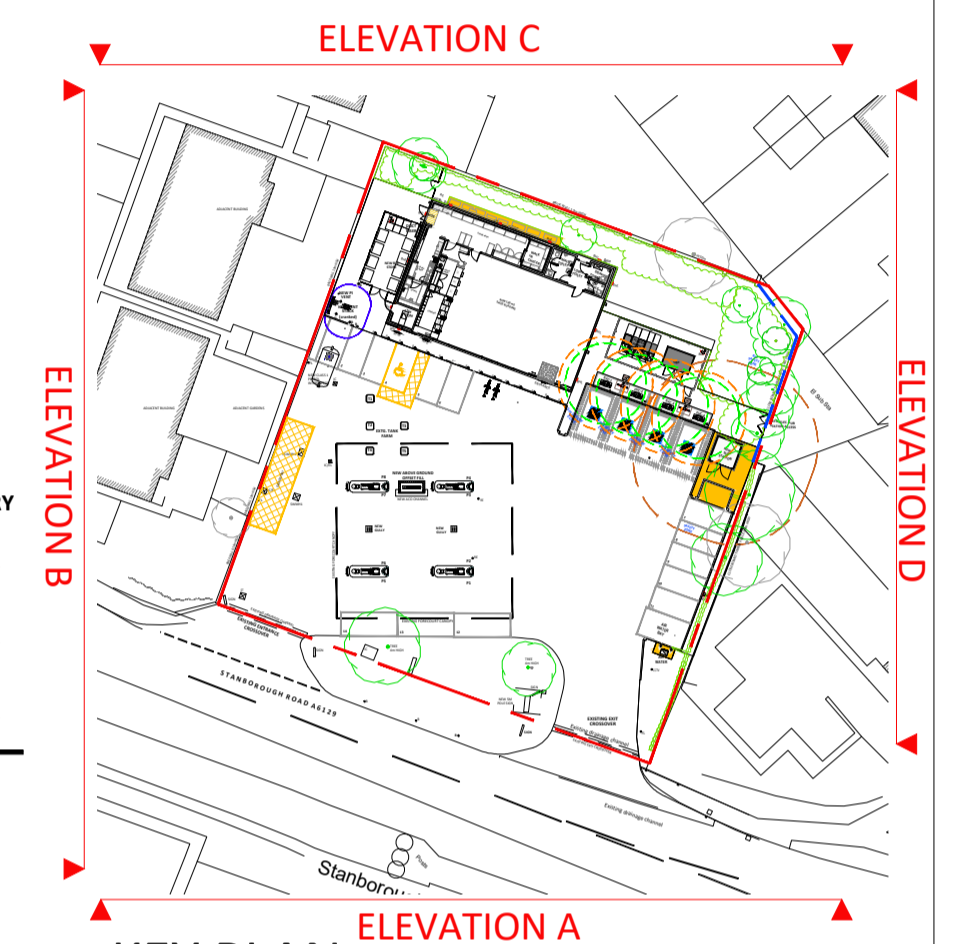

**KEY PLAN**  
SCALE: NTS

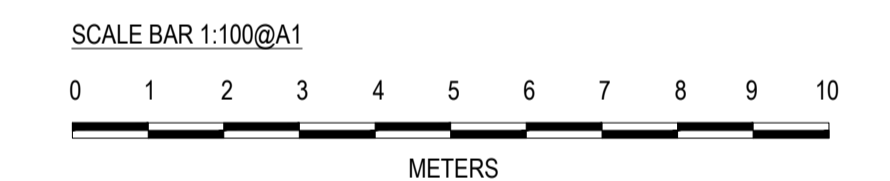

PROJECT MANAGERS:



Passion & Solutions

DESIGNERS:



MBH Design Studio Ltd.  
Rosemount House, Rosemount Avenue, West Byfleet, Surrey, KT14 6LB  
www.mbhtd.com t: 01932 352 727 f: 01932 351 545

PHASE: **PLANNING**

REV	DATE	BY

PROJECT: **SHELL WELWYN GARDEN  
STANBOROUGH ROAD,  
WELWYN GARDEN CITY AL8 6XA**

TITLE: **PROPOSED SITE ELEVATIONS**



**SHELL UK OIL PRODUCTS LTD.  
SHELL CENTRE, YORK ROAD,  
LONDON, SE1 7NA  
UNITED KINGDOM**

DRAWN BY: NRVE	SCALE: 1:100@A1
DATE: 28.06.21	PLOT DATE: 28.06.21
CAD FILE: E:\ARCHIVE\13801\DRAWING\Welwyn Garden 12038629-PLG-FC1-21	

DWG No:	12038629	PSE	21
---------	----------	-----	----