




Client Mr and Mrs Hussain 311 St Albans Road Hatfield	Project New garden wall / gates		
Drawing revised revised planning	Drg no 757 / 103	Rev	
Date 31 / 01 / 18	Scale 1 : 100	@ A3	

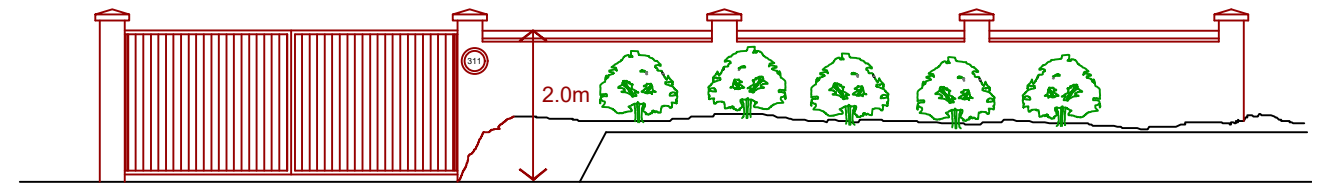

elevation to St Albans Road

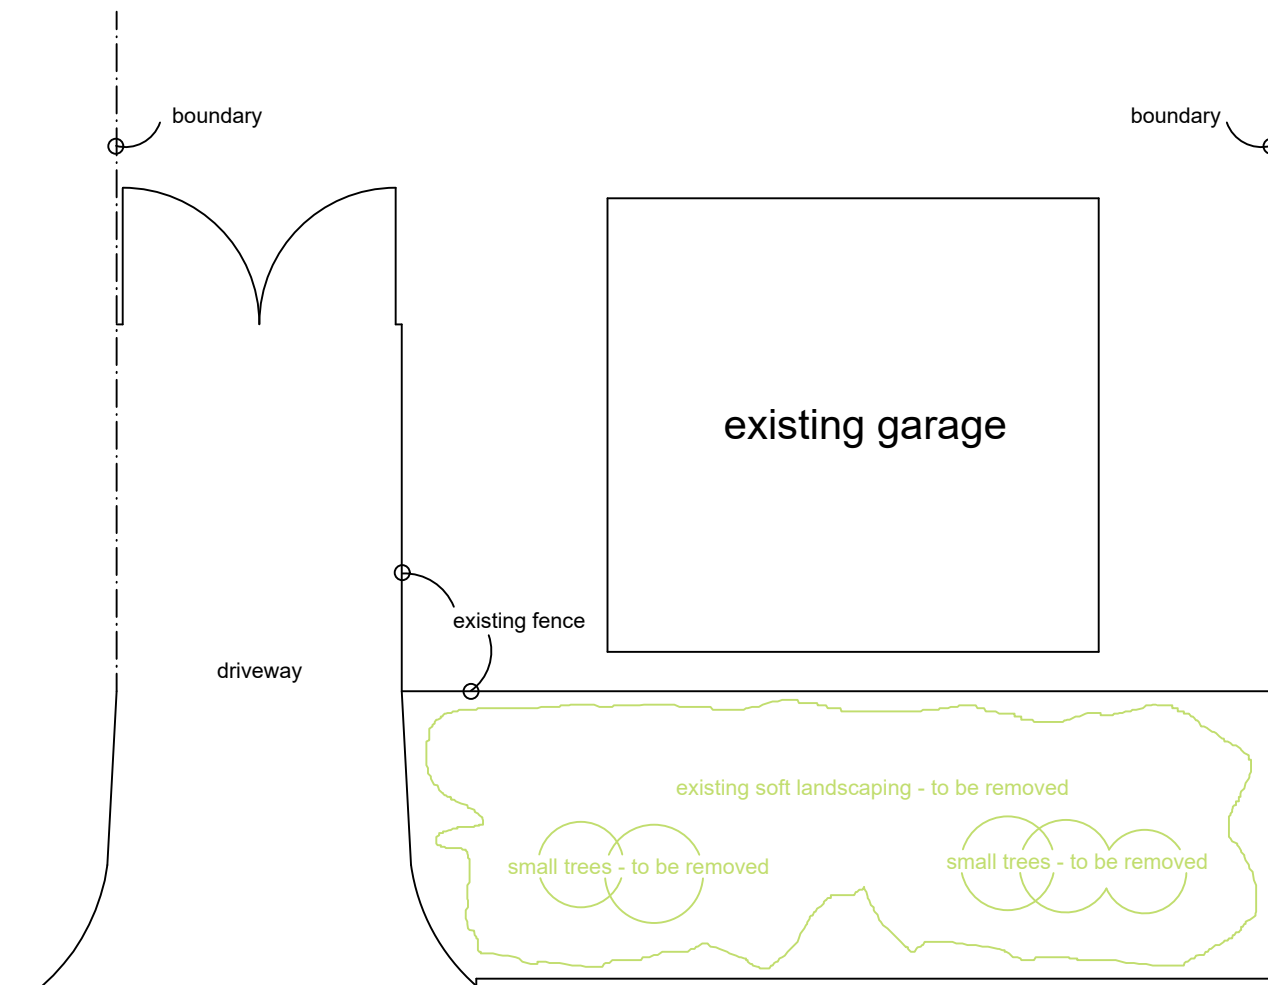

plan - existing

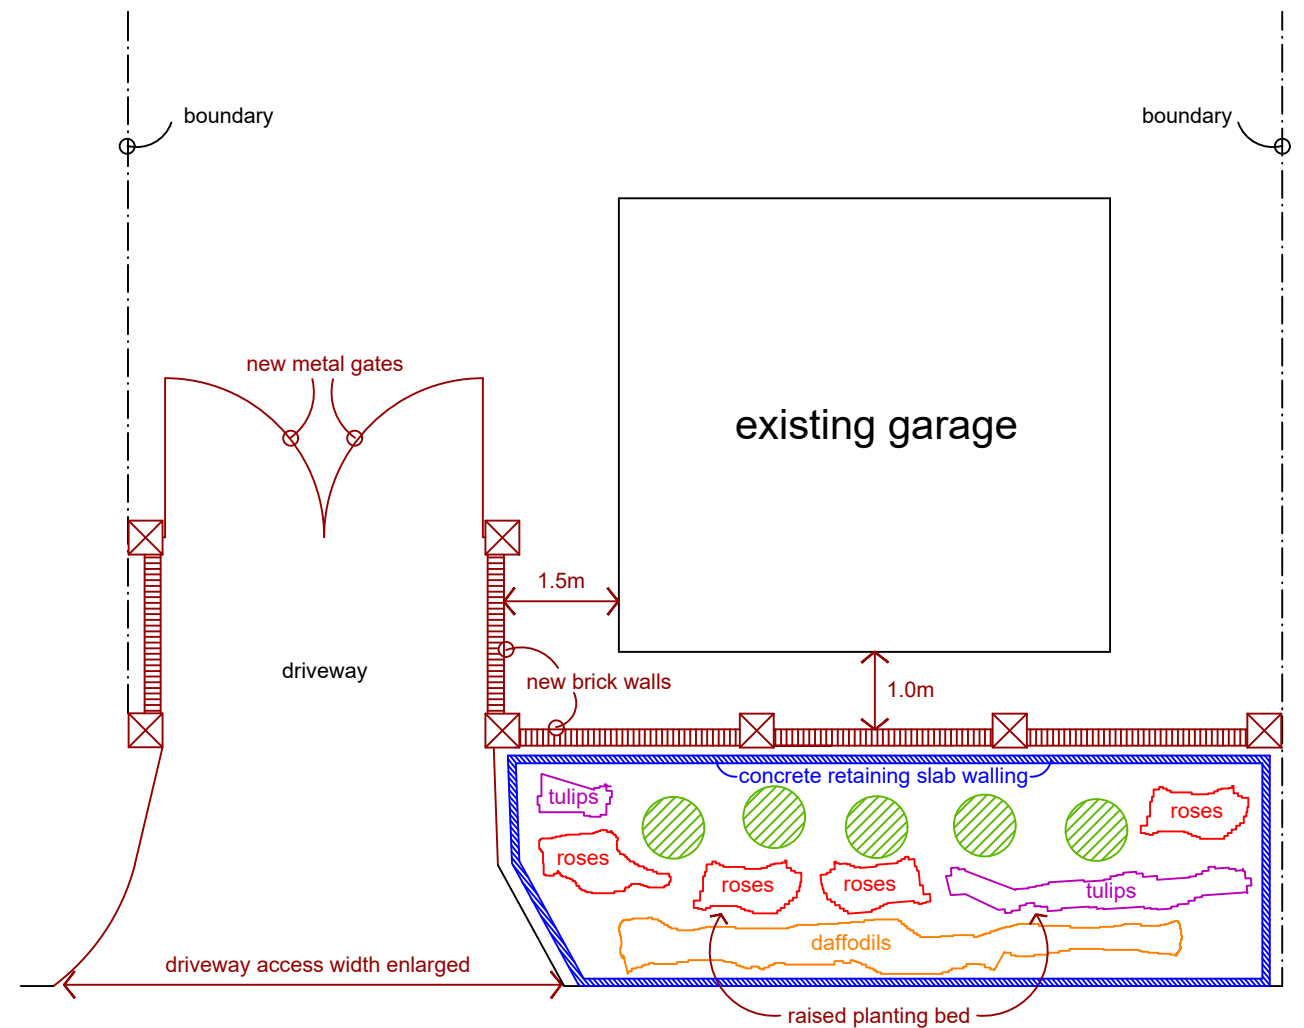

plan - proposed

 denotes - new Amelanchier lamarckii shrub