


NUMBER:

HL-005


REVISIONS:

Rev:	By:	Chk:	Date:	Description:

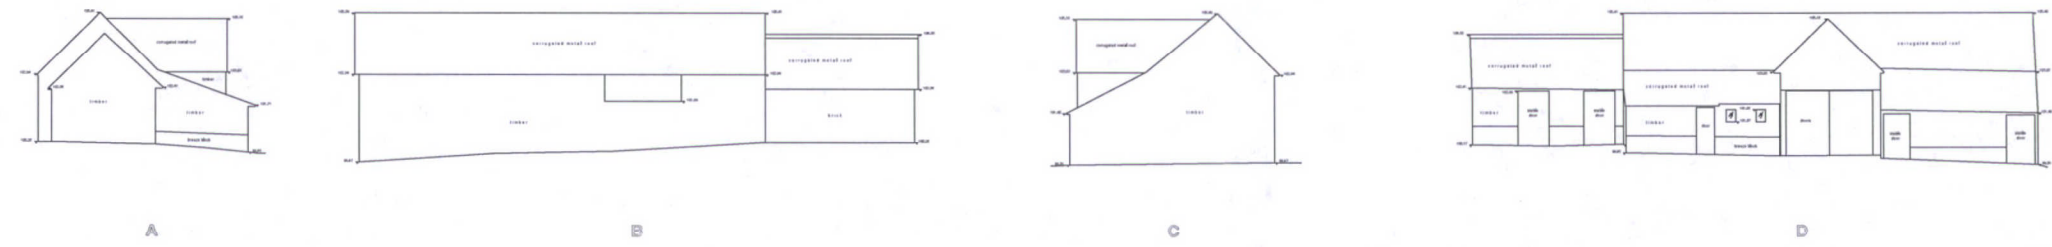

Datum: 95.00m

BUILDING 9

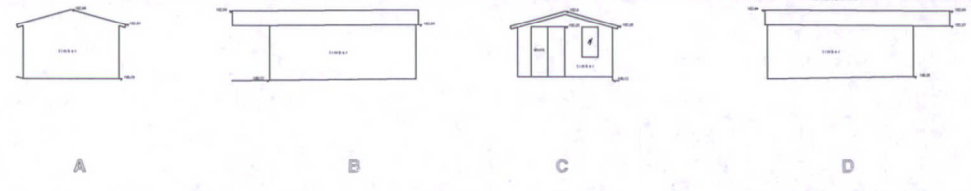


Datum: 95.00m

OFFICE




Datum: 95.00m

BUILDING 10

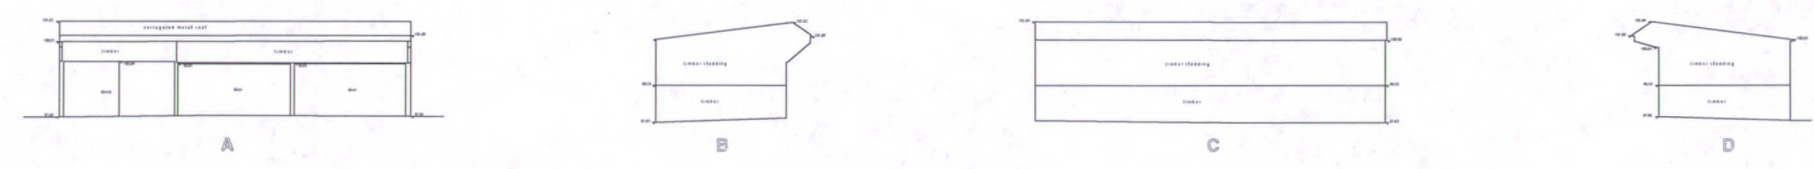

Datum: 95.00m

BUILDING 11

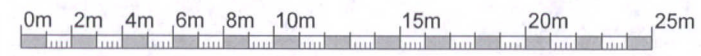

PLANNING

Project: NORTHAW RIDING SCHOOL

Title: EXISTING ELEVATIONS 3

Date: May 2015	Scale: 1:300	Size: A3
----------------	--------------	----------

