

NUMBER:

HL-006

REVISIONS:

Rev.	By:	Chk:	Date:	Description:




Datum: 95.00m

BUILDING 12




Datum: 95.00m

BUILDING 13

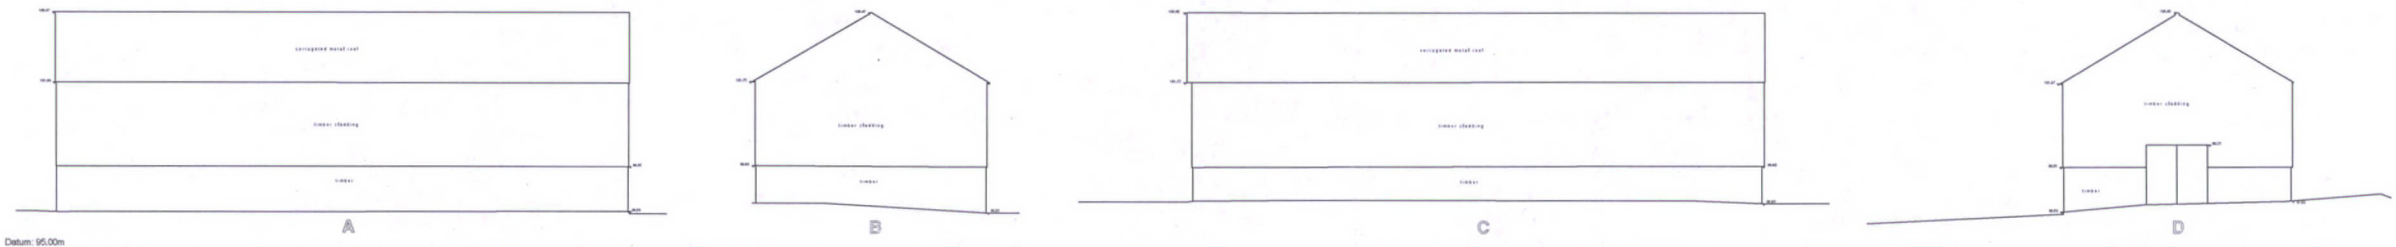

Datum: 95.00m

BUILDING 14

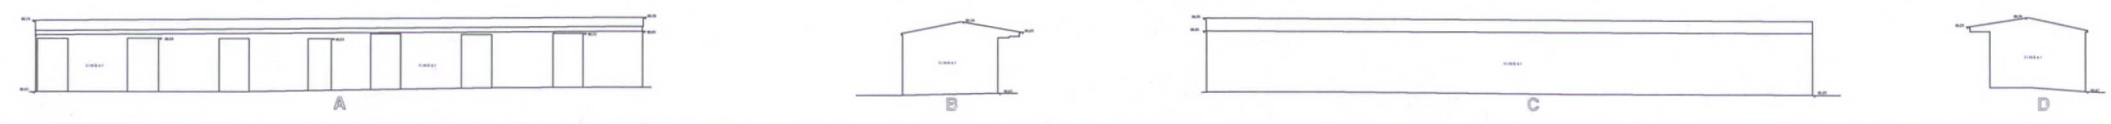

Datum: 95.00m

BUILDING 15



PLANNING

Project: NORTHAW RIDING SCHOOL

Title: EXISTING ELEVATIONS 4

Date: May 2015	Scale: 1:300	Size: A3
----------------	--------------	----------

