

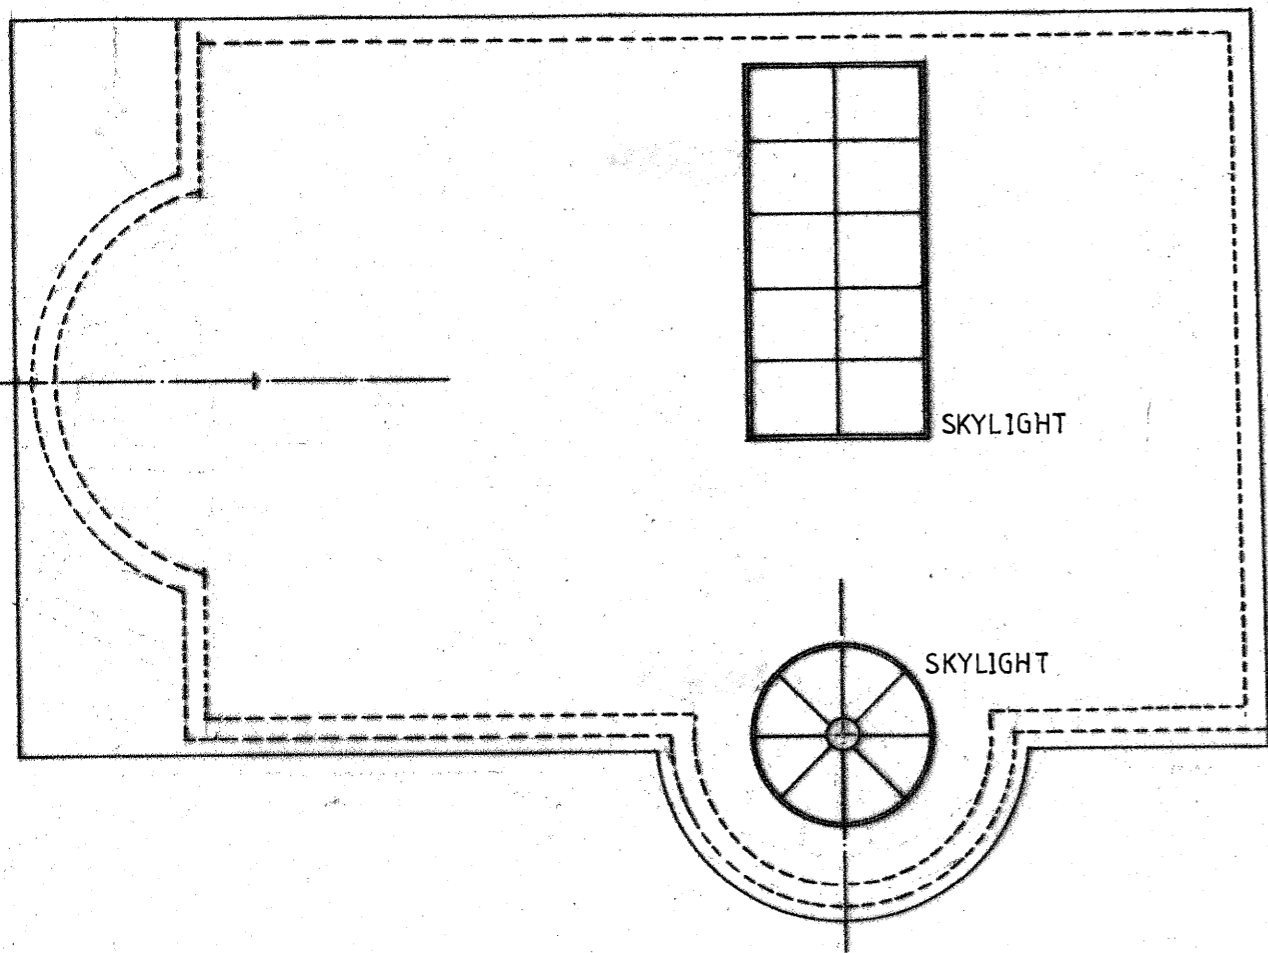




PROPOSED ROOF PLAN

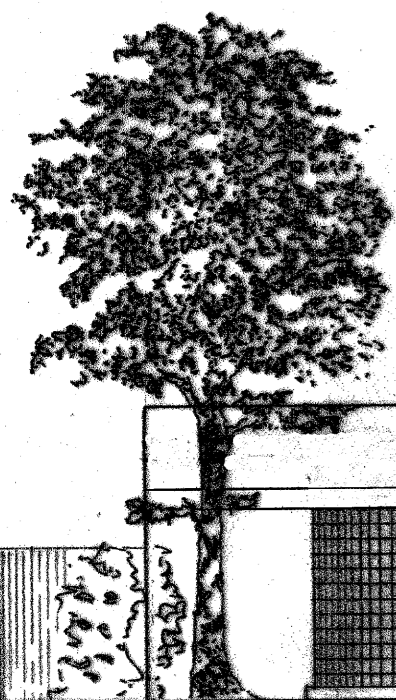


PROPOSED FLOOR PLAN

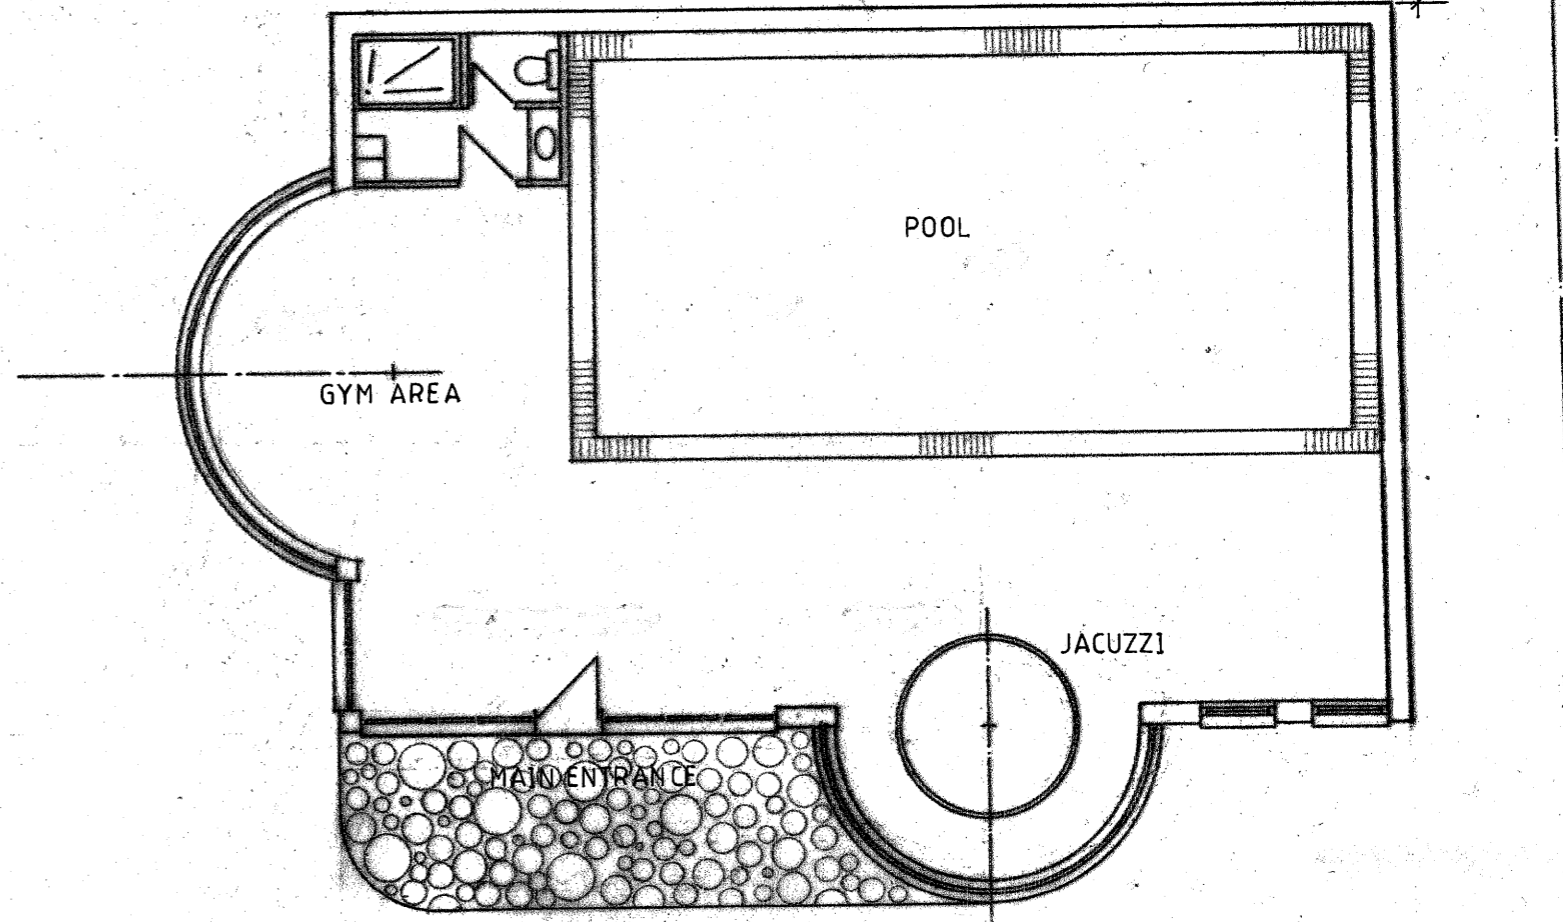


PROPOSED SIDE ELEVATION

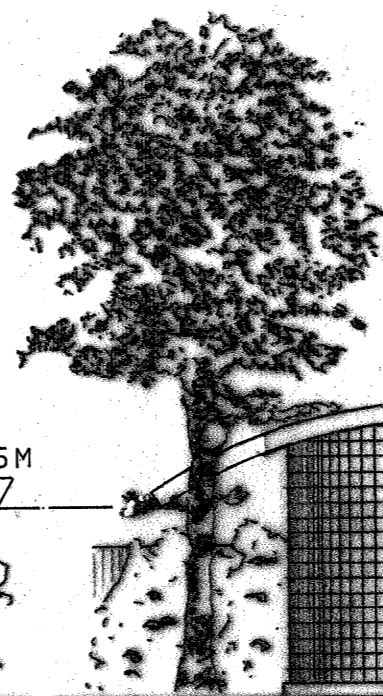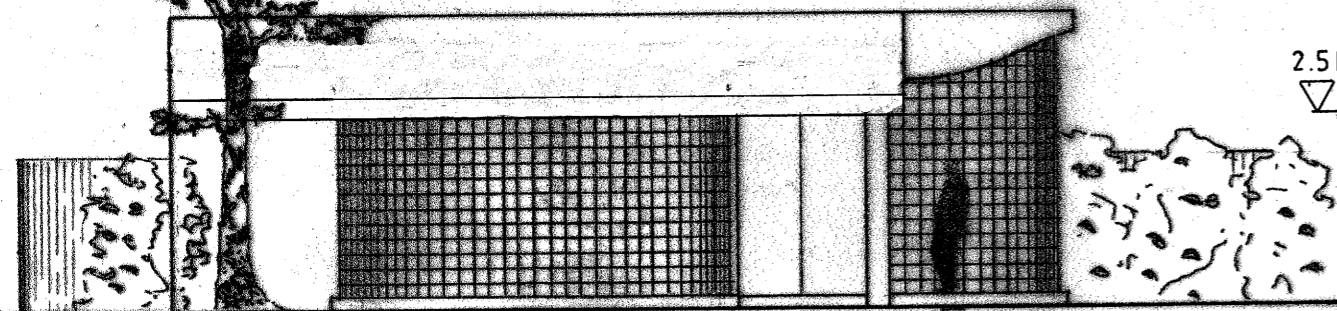

PROPOSED FRONT ELEVATION

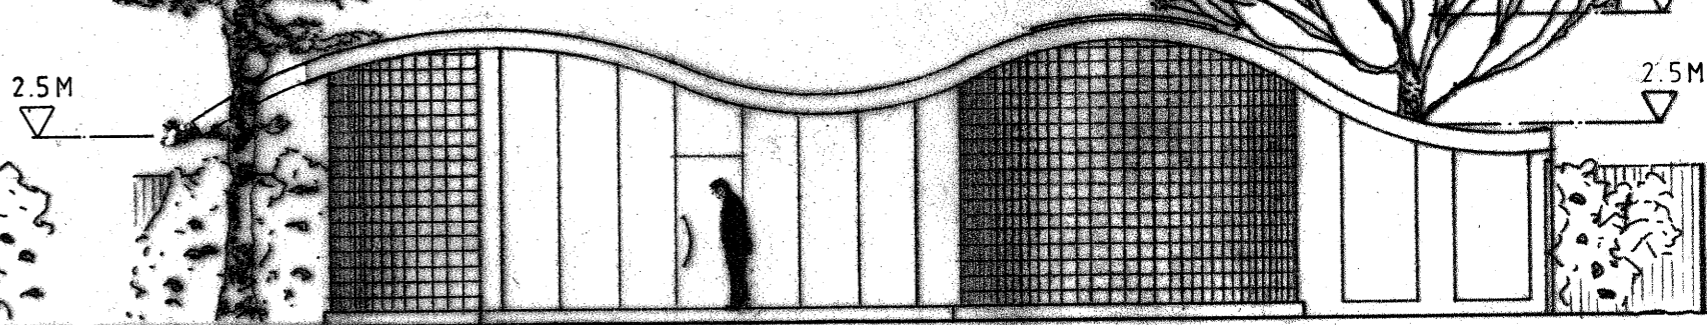

SCALE BAR 1:100

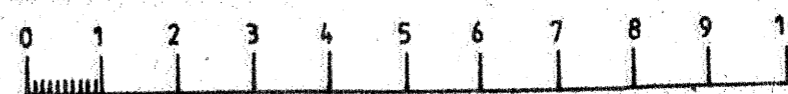

PRINT ON A3 PAPER