



Section B. As viewed from Gypsy Moth Avenue

Refer to enlarged view opposite	West Showroom	Extern
parking parking bey row bay row solution parking parking solution	g D	
Second Seco	d D	
	o	
Footpath Mosquite Way Footpath Planting Forecourt Forecourt	d D	

Section A. As viewed from Mosquito Way

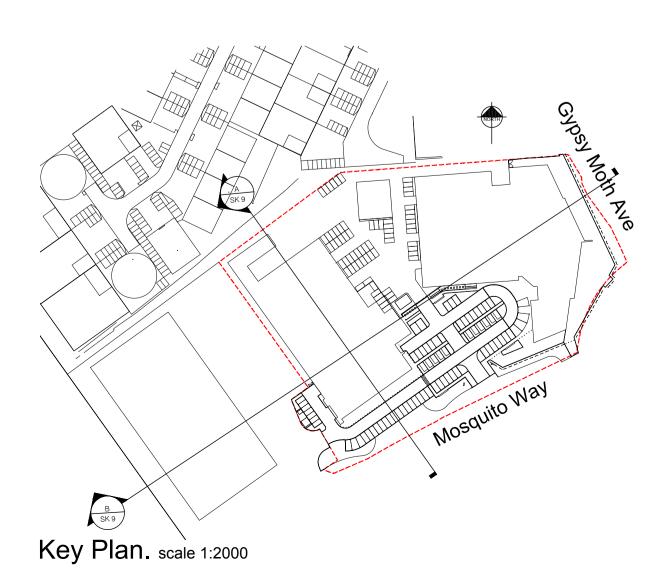

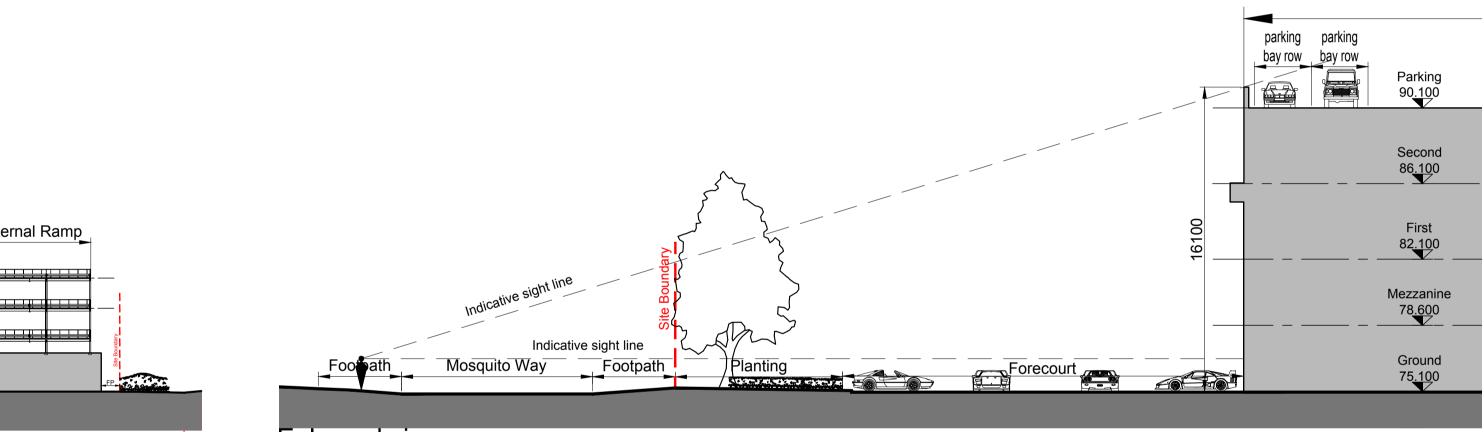

Enlarged view. scale 1:200

SK- WS CP Visibility INFORMATION

27/03/2020

1: 500 @A1

DJC

West Showroom Car Parking Visibility

Multi-Franchise Motor Dealership Plot 5100 Hatfield Business Park



