
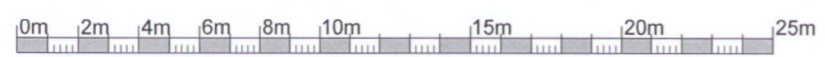
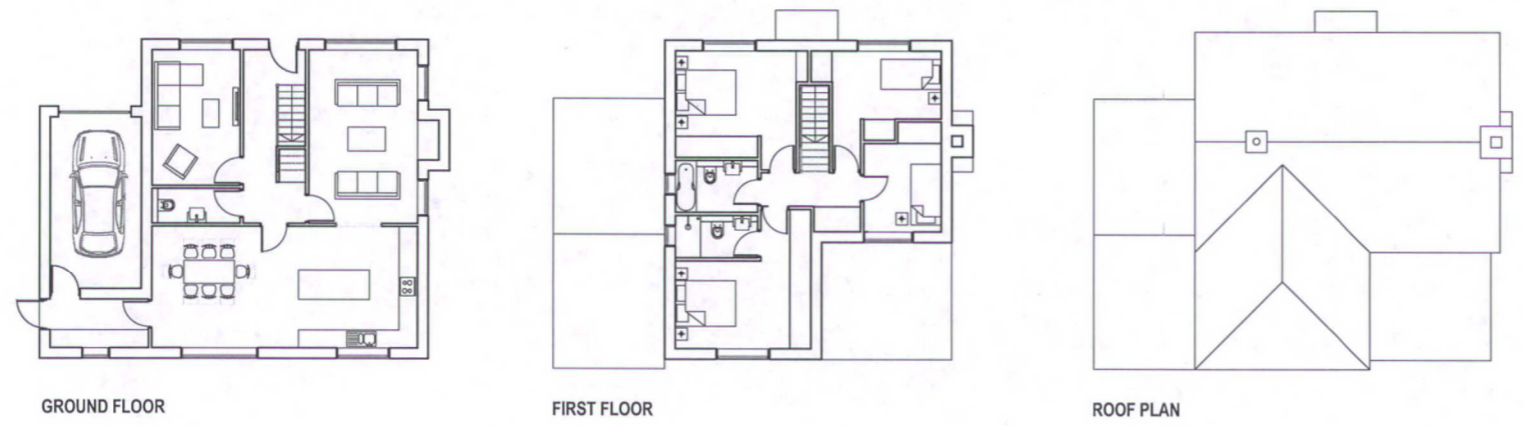


NUMBER:

HL-011

REVISIONS:

Rev:	By:	CHK:	Date:	Description:

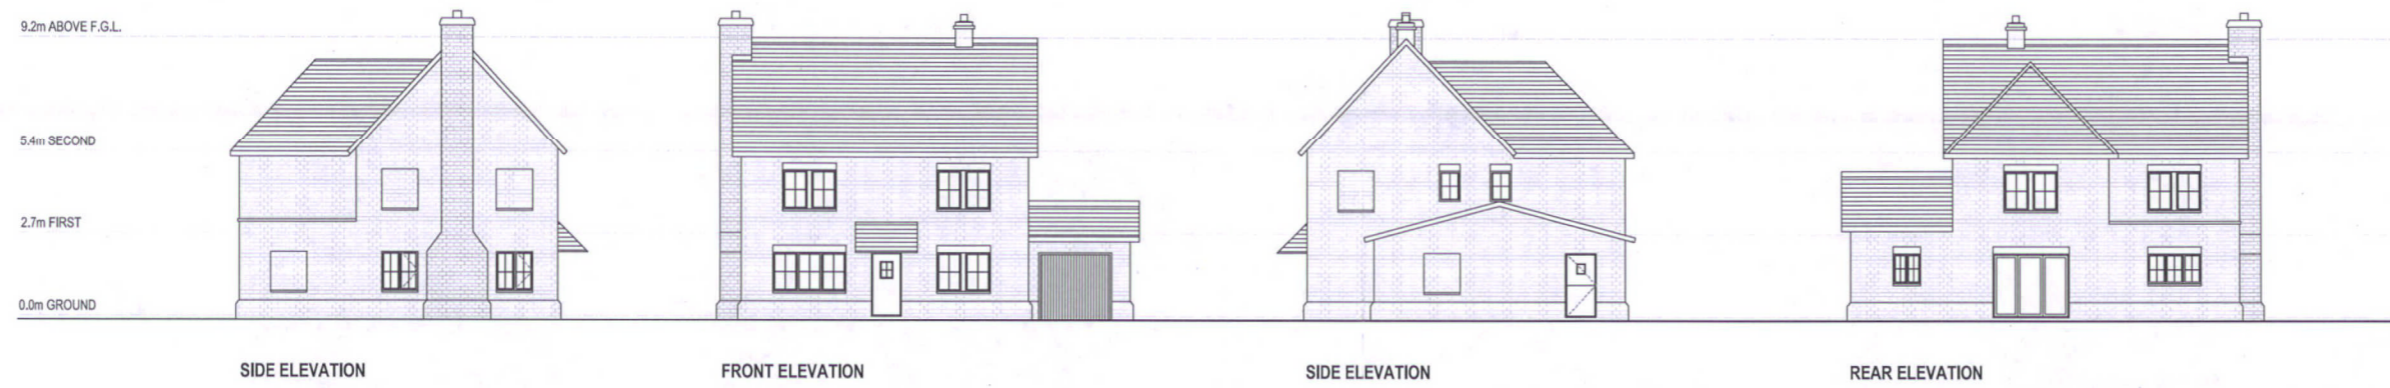

PLANNING		
Project: NORTHAW RIDING SCHOOL		
Title: HOUSE TYPE 3a PLOT 6.		
Date: May 2015	Scale: 1:250	Size: A3

