


NUMBER:


HL-015

REVISIONS:


Rev:	By:	Chk:	Date:	Description:

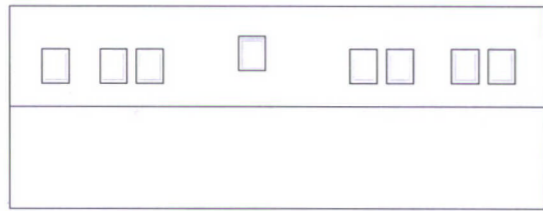


ROOF FLOOR

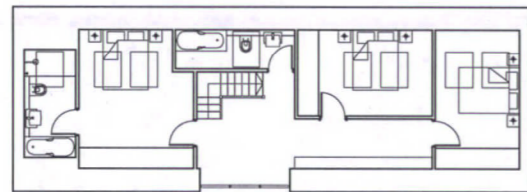

FIRST FLOOR

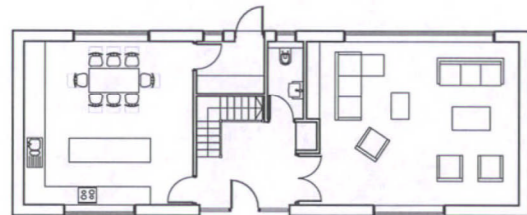

GROUND FLOOR

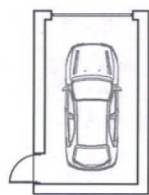

GARAGE FLOOR




ROOF PLAN



SIDE ELEVATION

FRONT ELEVATION

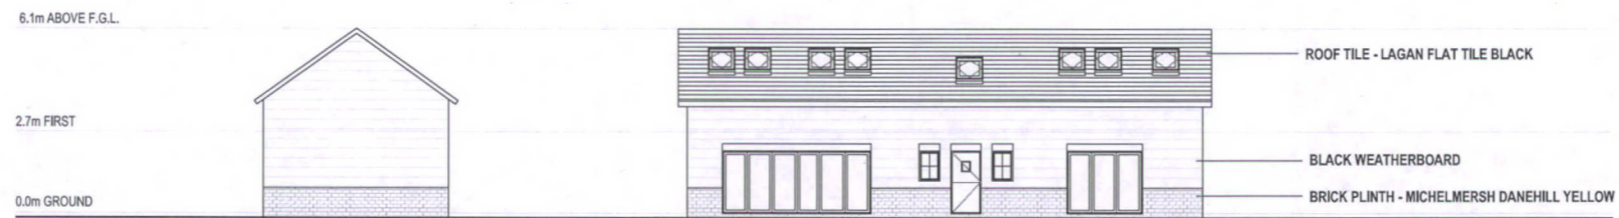

SIDE ELEVATION

REAR ELEVATION



SIDE ELEVATION

FRONT ELEVATION

SIDE ELEVATION

REAR ELEVATION



PLANNING

Project:
NORTHAW RIDING SCHOOL

Title:
HOUSE TYPE 5b
PLOT 14.

Date:
May 2015

Scale:
1:250

Size:
A3

