
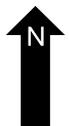
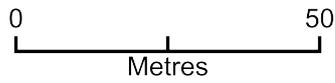


104 Dragon Road, AL10 9NX

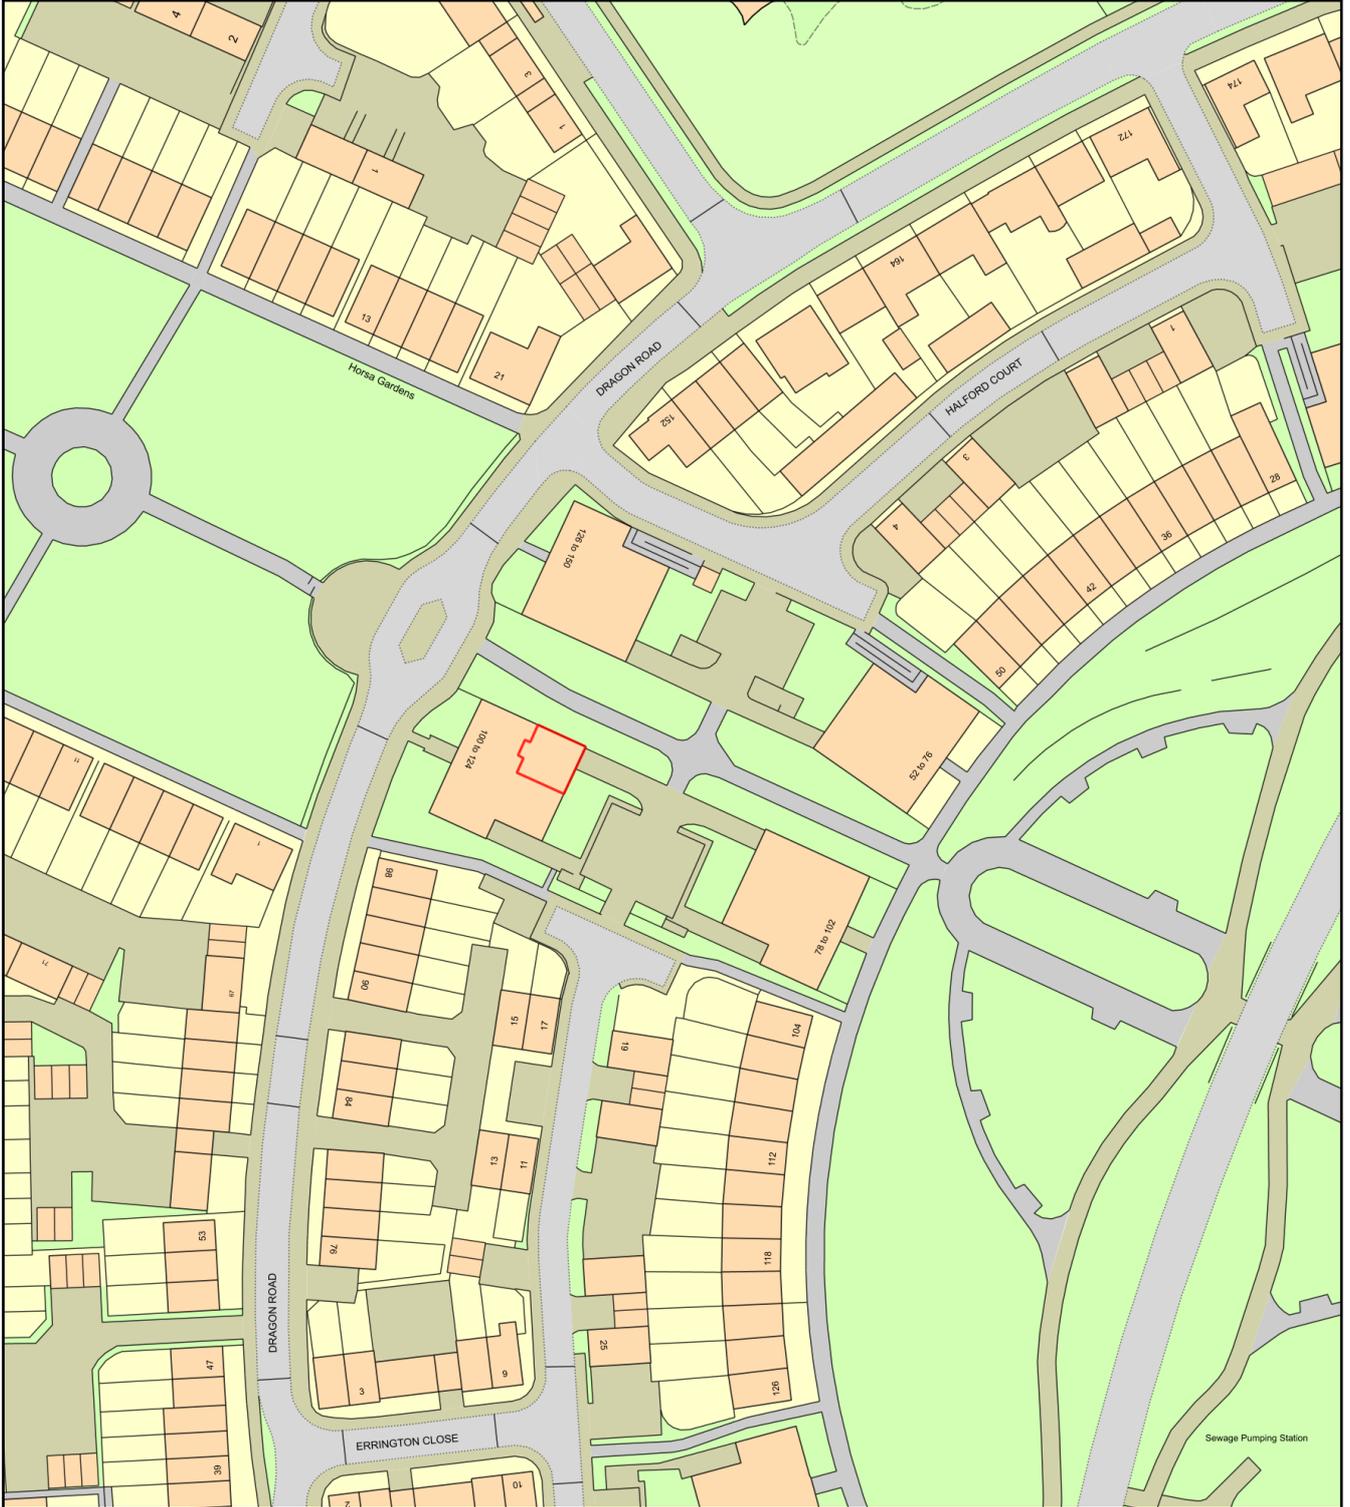

Plan Produced for: Anthony Fitzgerald

Date Produced: 03 Feb 2023

Plan Reference Number: TQRQM23034093403579

Scale: 1:1250 @ A4