

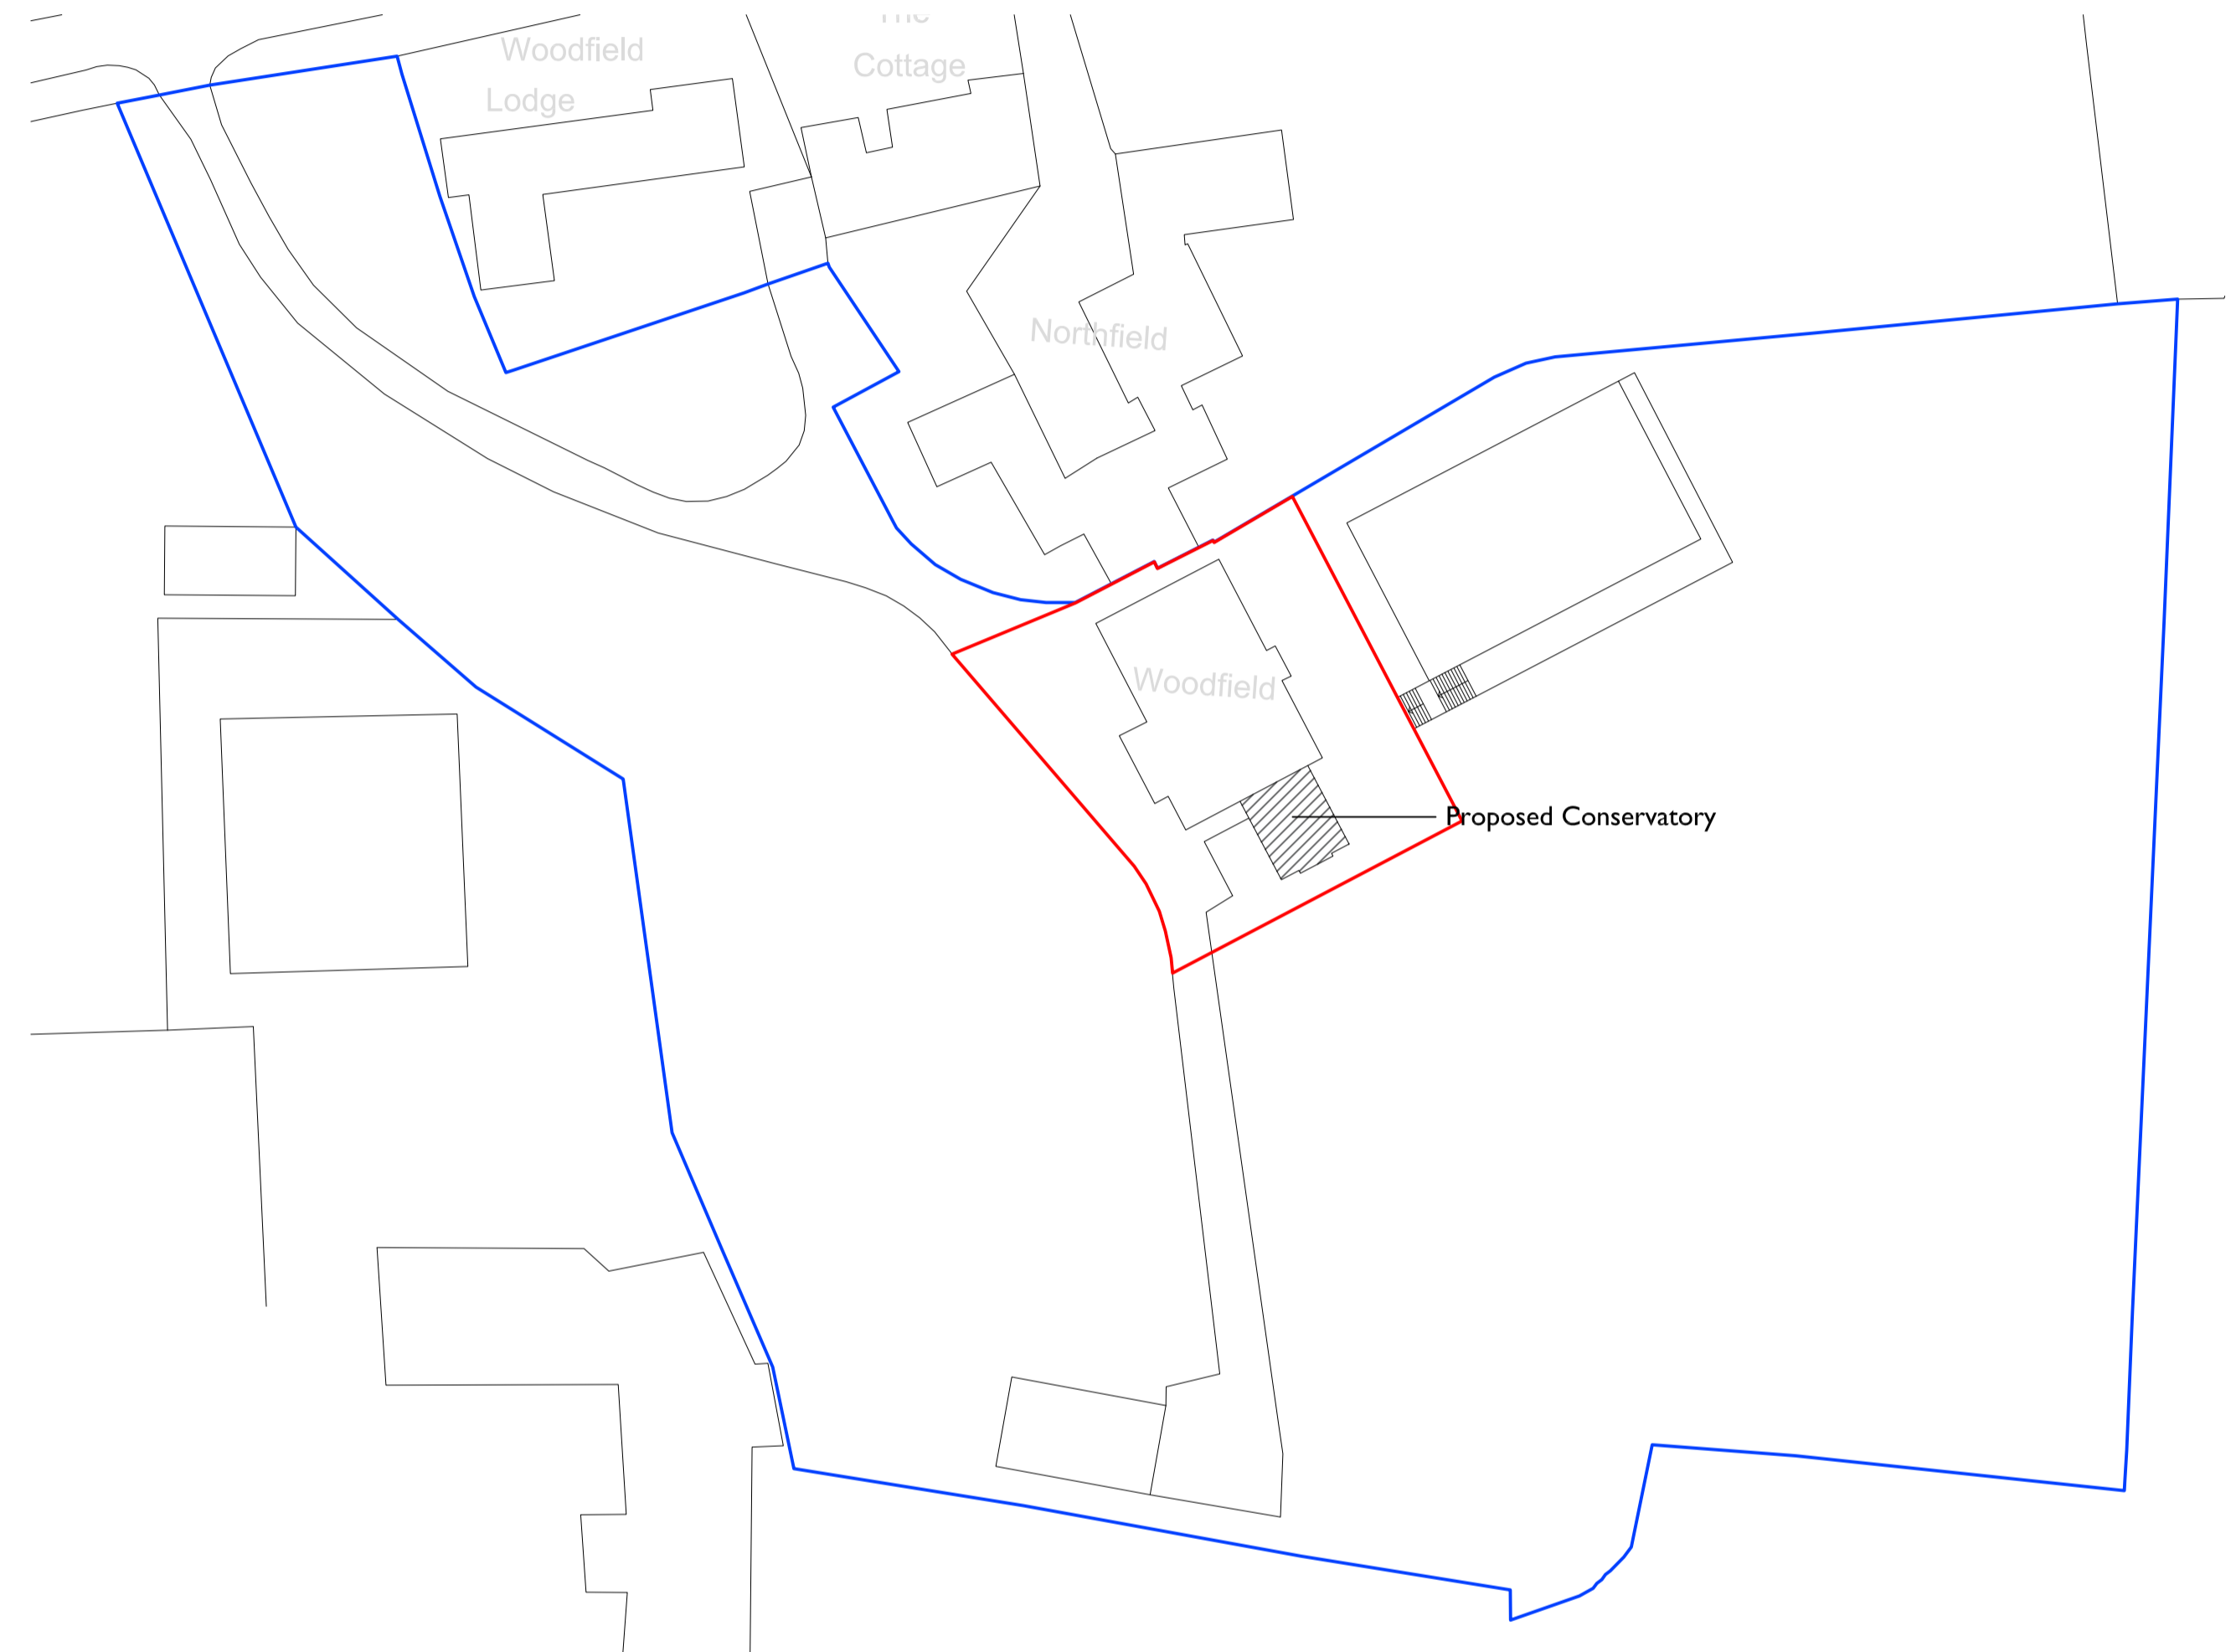


Location Plan  
1:1250

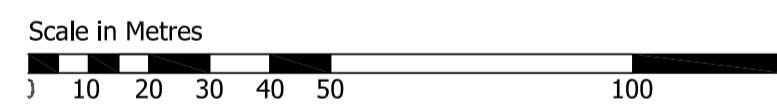

Site / Block Plan  
1:500

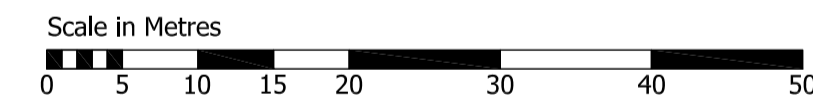

revision	date	description	dwn	chkd

**LCE architects** UK  
design management consultancy

164-165 Western Road Brighton BN1 2BB  
T 01273 206710 F 01273 206891 E info@LCEarch.com W LCEarch.com  
LCE architects a subsidiary of LCE holdings Ltd ISO 9001:2008 certified

project  
Woodfield House Orangery  
Woodfield Lane

scale  
As Shown  
@ A1  
date  
07.02.19

client  
Terry & Rita Brady

drawn  
BH/JG  
checked  
BH

drawing  
Location & Site/Block Plans

drawing number  
19989/PA/001

revision  
A