
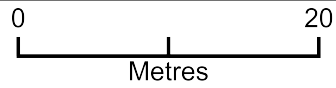


182 Dragon Road

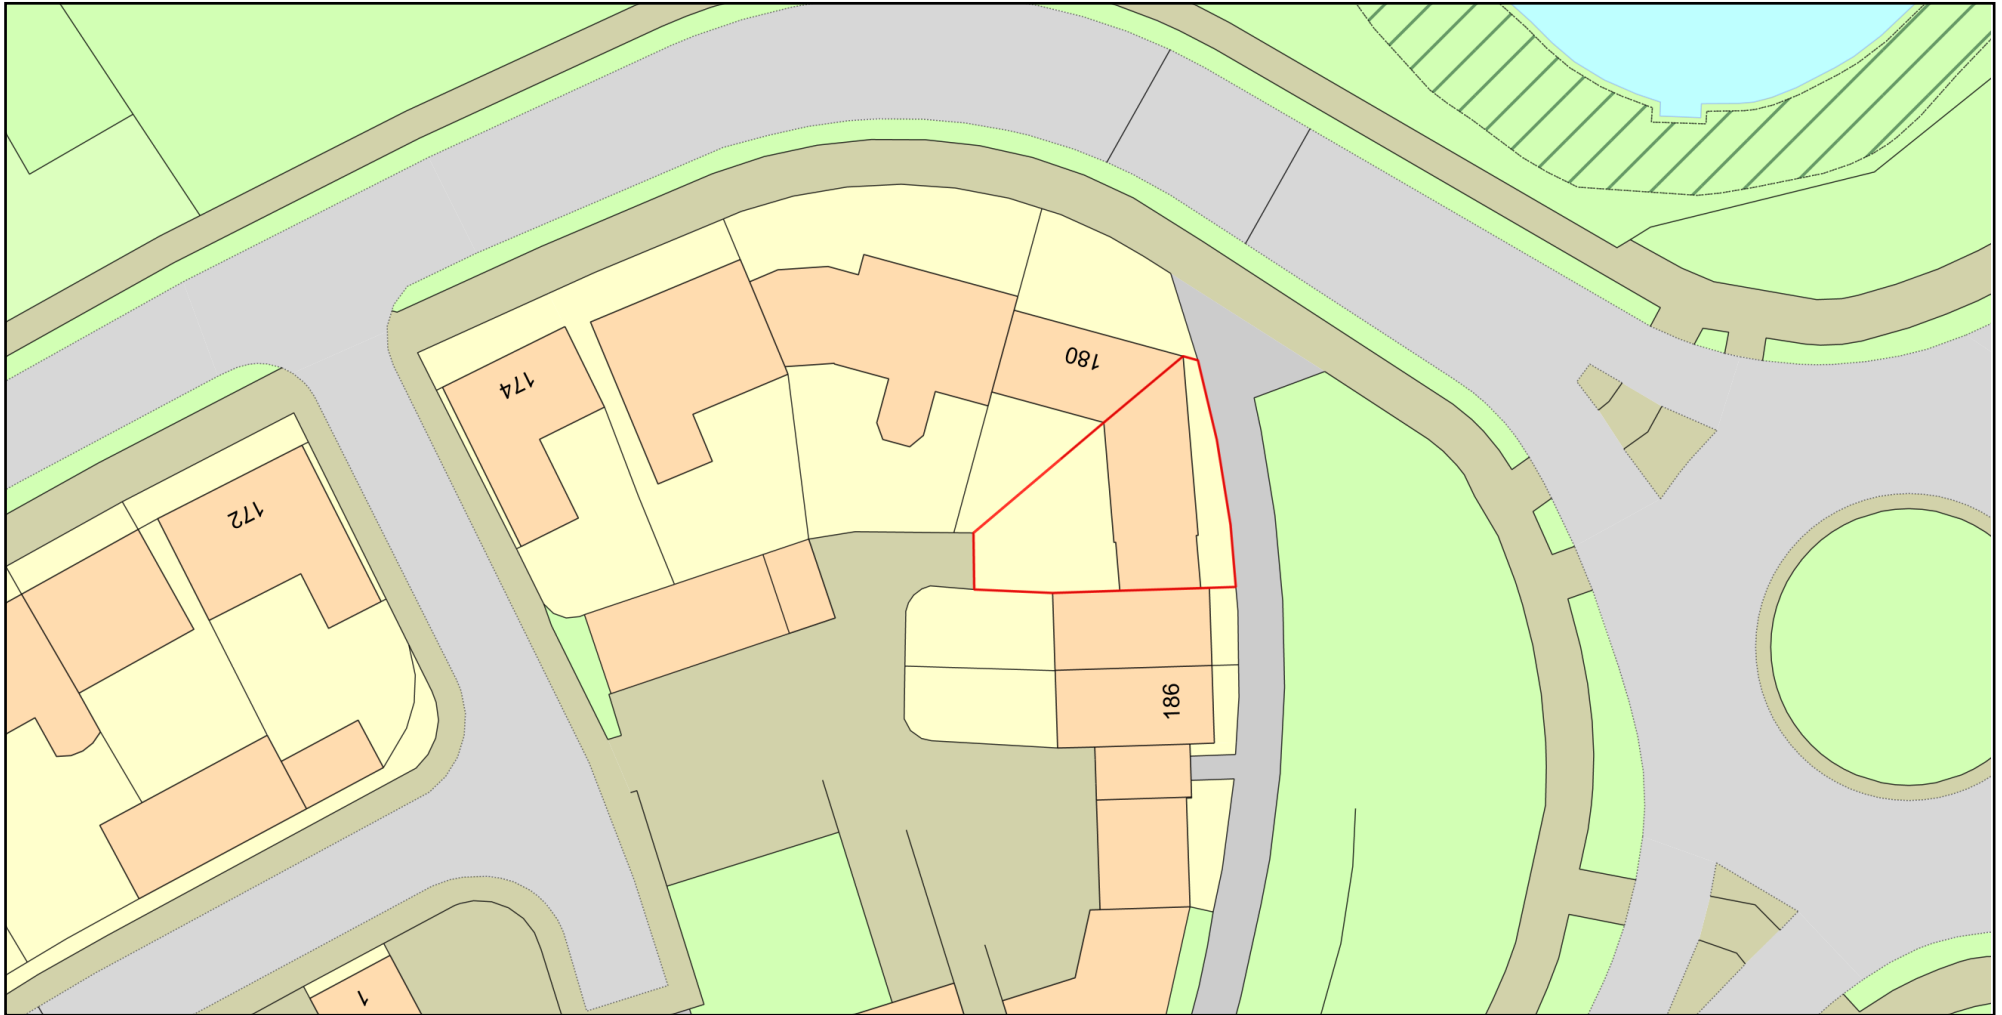

Plan Produced for: ThreeOaks

Date Produced: 22 Sep 2023

Plan Reference Number: TQRQM23264174337821

Scale: 1:500 @ A4

© Crown copyright and database rights 2023 OS 100042766