




Ordnance Survey (c) Crown Copyright 2015. All rights reserved. Licence number 100022432

THIS DRAWING PRINTED ON A4 SIZE PAPER



HOME EXTENSION DESIGNS  
 60 BRIDGE ROAD EAST  
 WELWYN GARDEN CITY  
 HERTS AL7 1JU  
 tel : 01707 393971  
 fax : 01707 393980  
 e:stuartc@hed.co.uk

**LOCATION PLAN**  
 1:1250



Project:

12 Rooks Hill,  
 Welwyn Garden City

Drawing Title:

LOCATION PLAN

Drawn By: ALI Scale: 1:1250 Date: DEC 2015

Dwg Status: PLANNING Checked:

Drawing No: 3758-OS1 Revision: