



original side(left) elevation

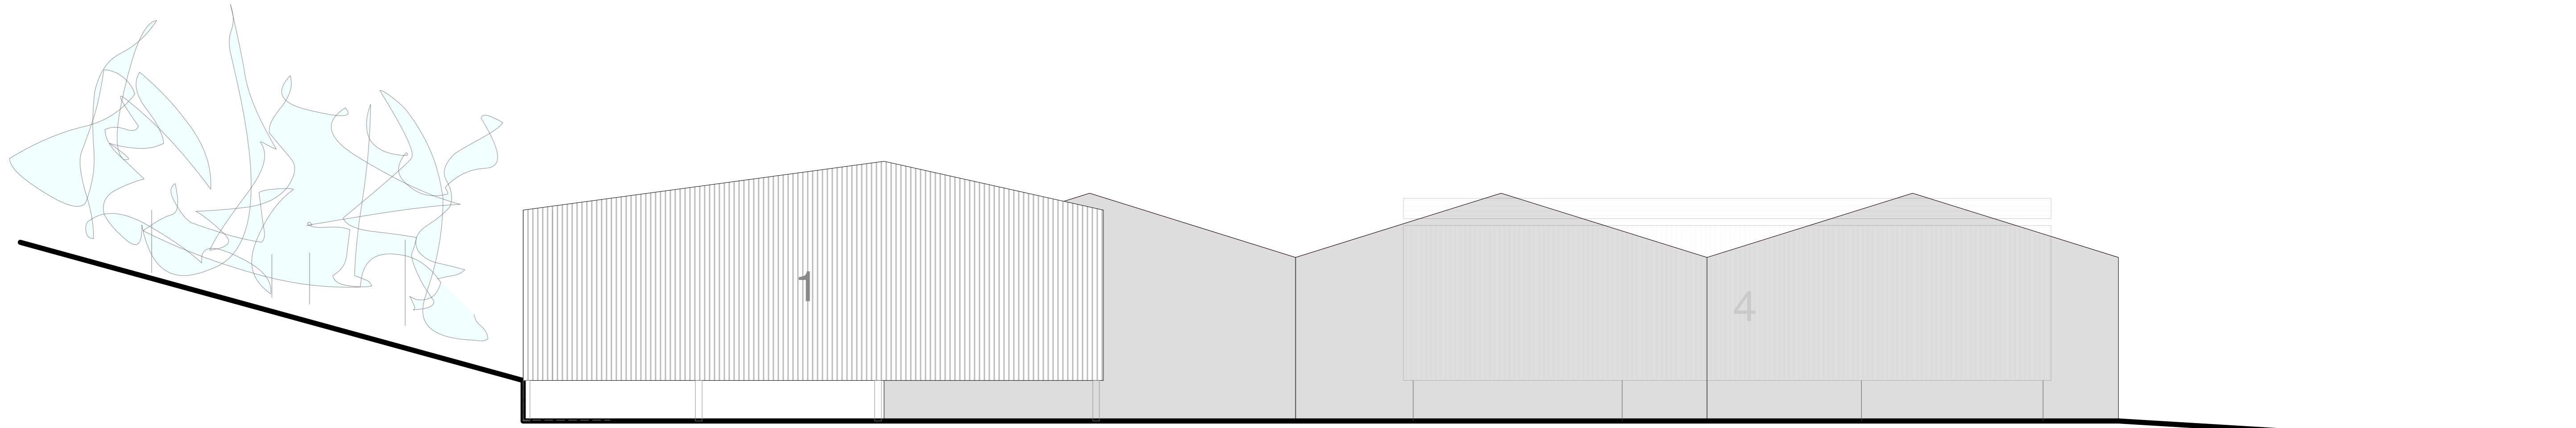

existing side(left) elevation

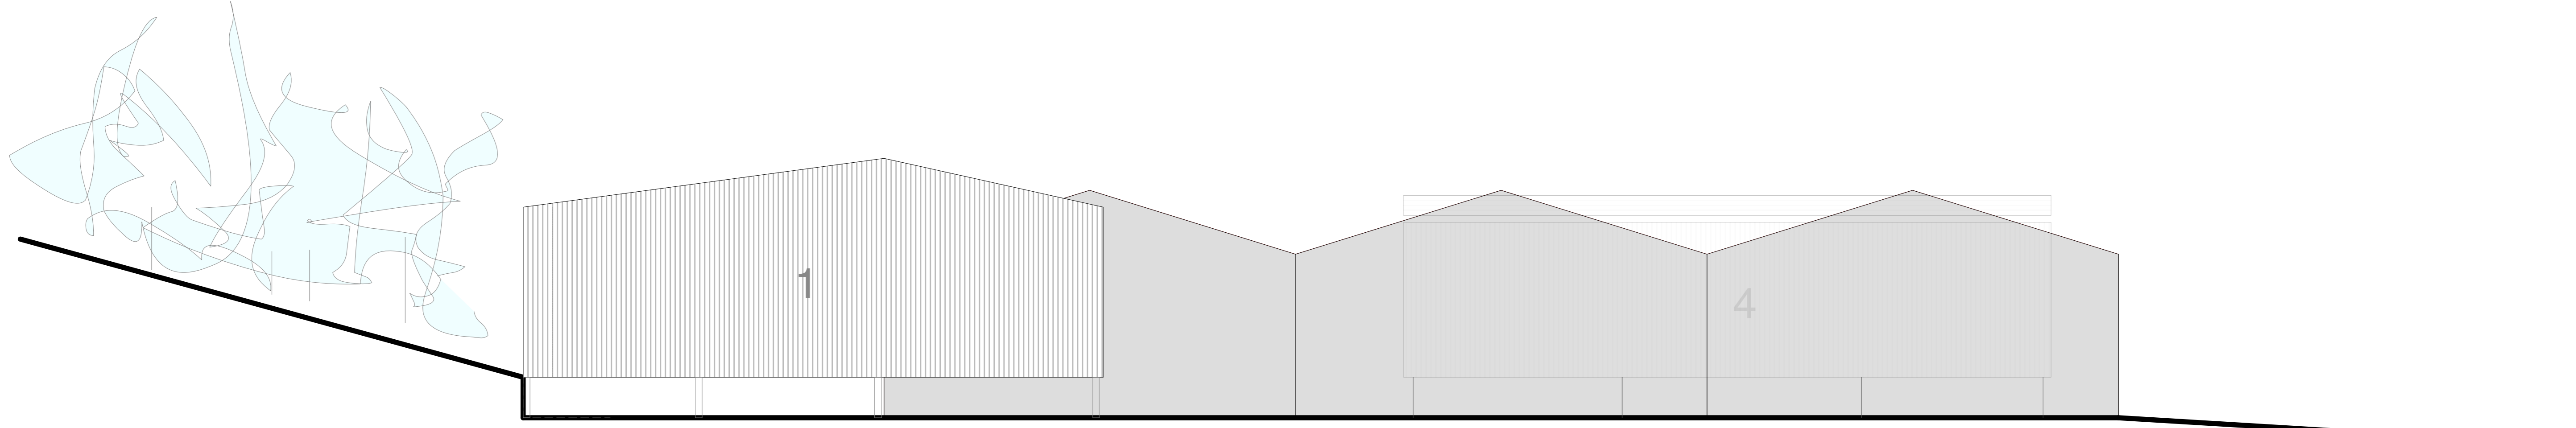

proposed side(left) elevation

revisions



ogel studio retain the copyright of all information within this drawing

site
Cuf Ey Gate Sopers Road Potters Bar Herts EN6 4RY
project
Erection of Steel Canopy Structure for Ventilation & Storing

rev.	drg no	job no
A	07	
scale 1:100 @ A1	date 12. 2019	drwn ho OS12

ogel studio . architecture

huseyinogel@gmail.com
garden level 30 jenner road london n16 7sa