
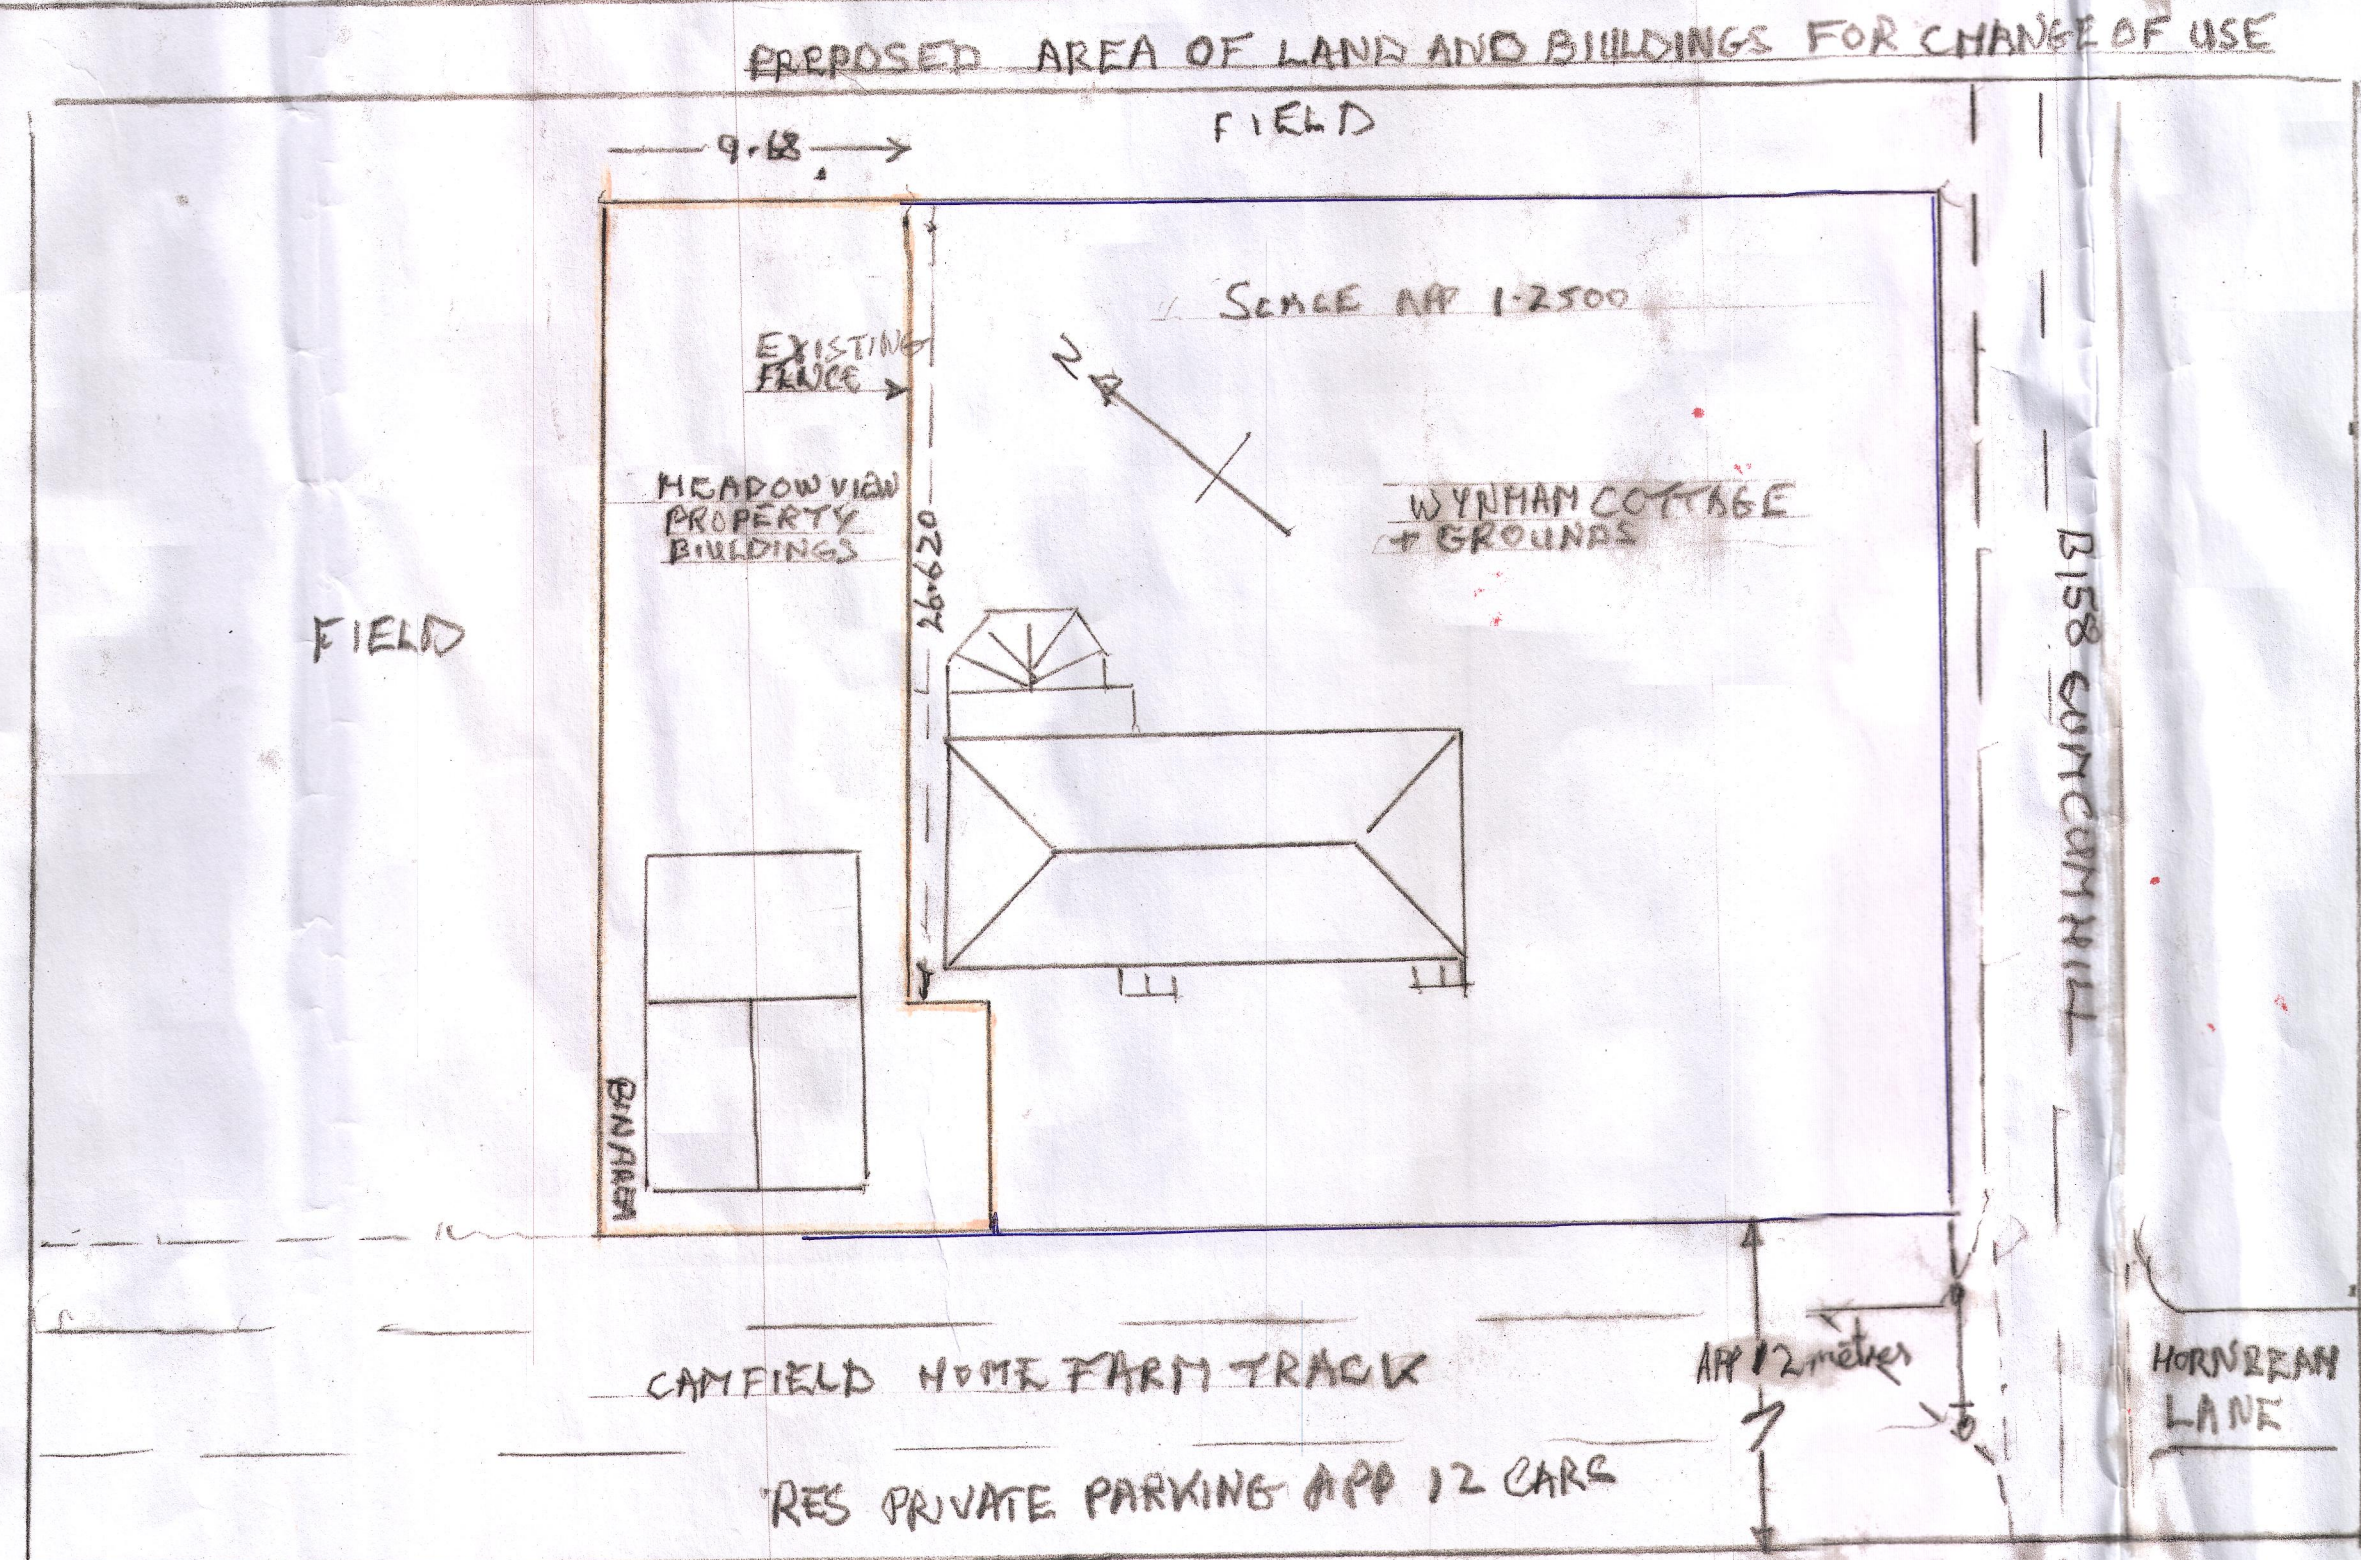


APP Scale 1:50m LAND+EXISTING BUILDINGS PROPOSED CHANGE OF USE AND SEPERATE RELITLLE

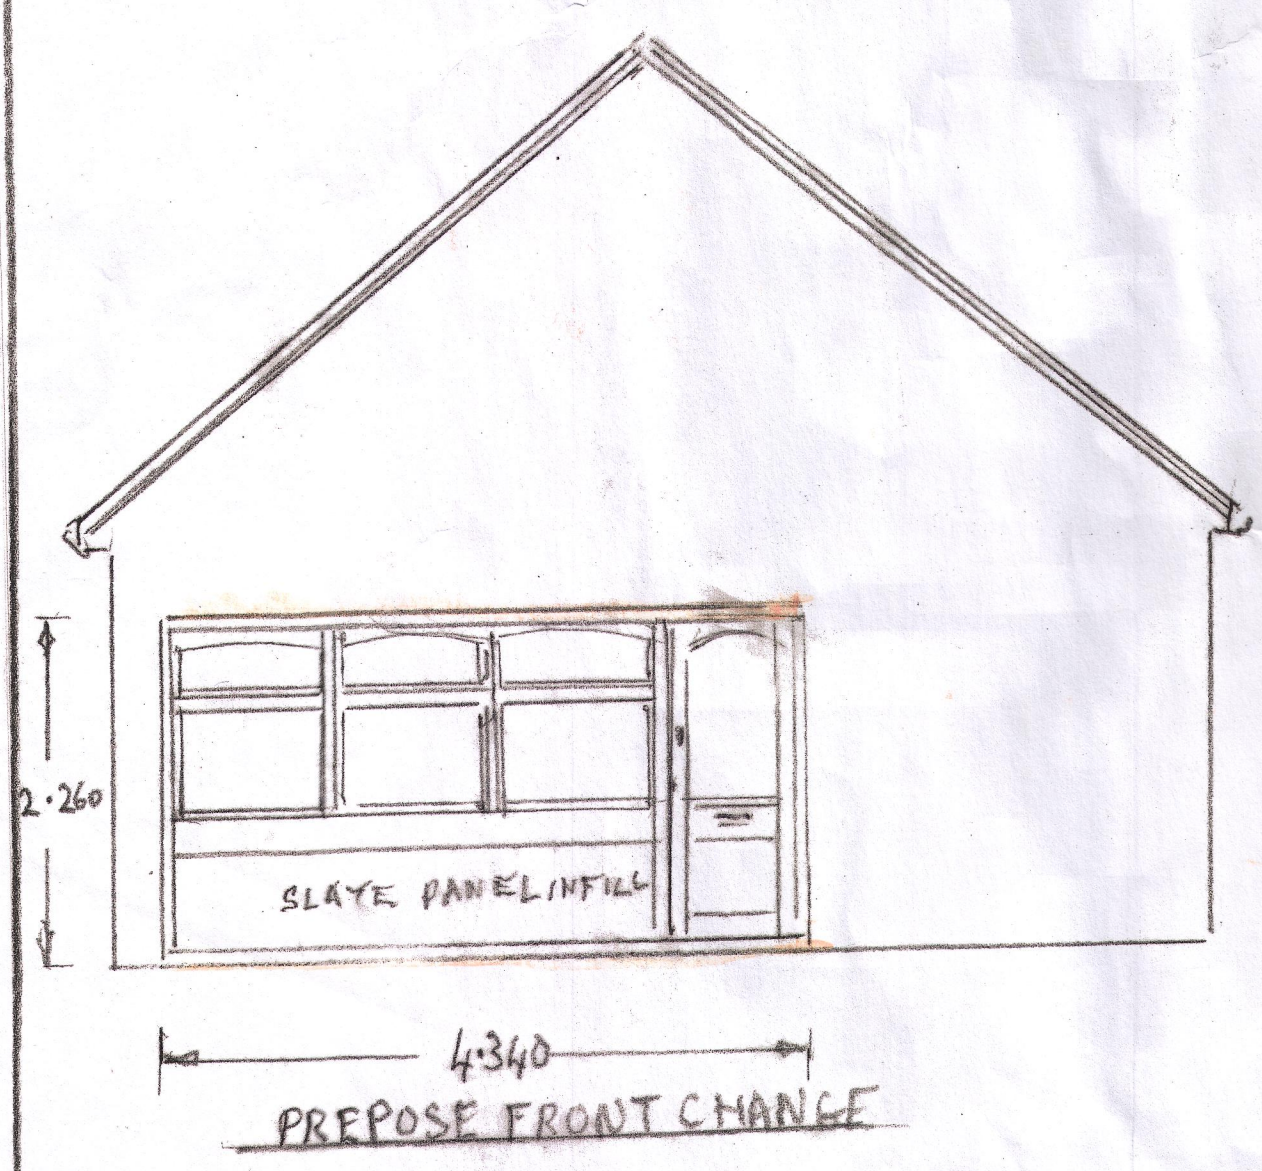

Scale 1:50

PROPOSED CHANGE OF USE.
 Mr and Mrs. J H Adkin. Wyndham Cottage AL96JE.

The proposed change of use of land and building separated off by fence, as shown.
 The separate building already pays separate rates as a self contained annex.
 Intended use is for future living accommodation for us, the owners to live in.
 The indicated land is to be changed on the Land Register as separate.

GARAGE PLANS PASSED 1992
 GREENHOUSE WORKSHOP PASSED 1996

In addition it is proposed to replace the garage doors with a factory manufactured integral framed front, attached too brick piers.