
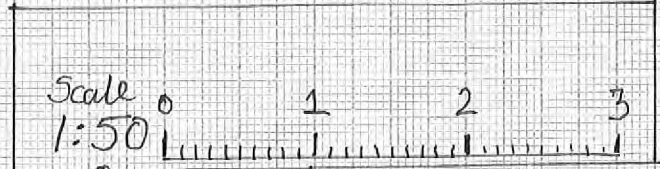


Diagram 20

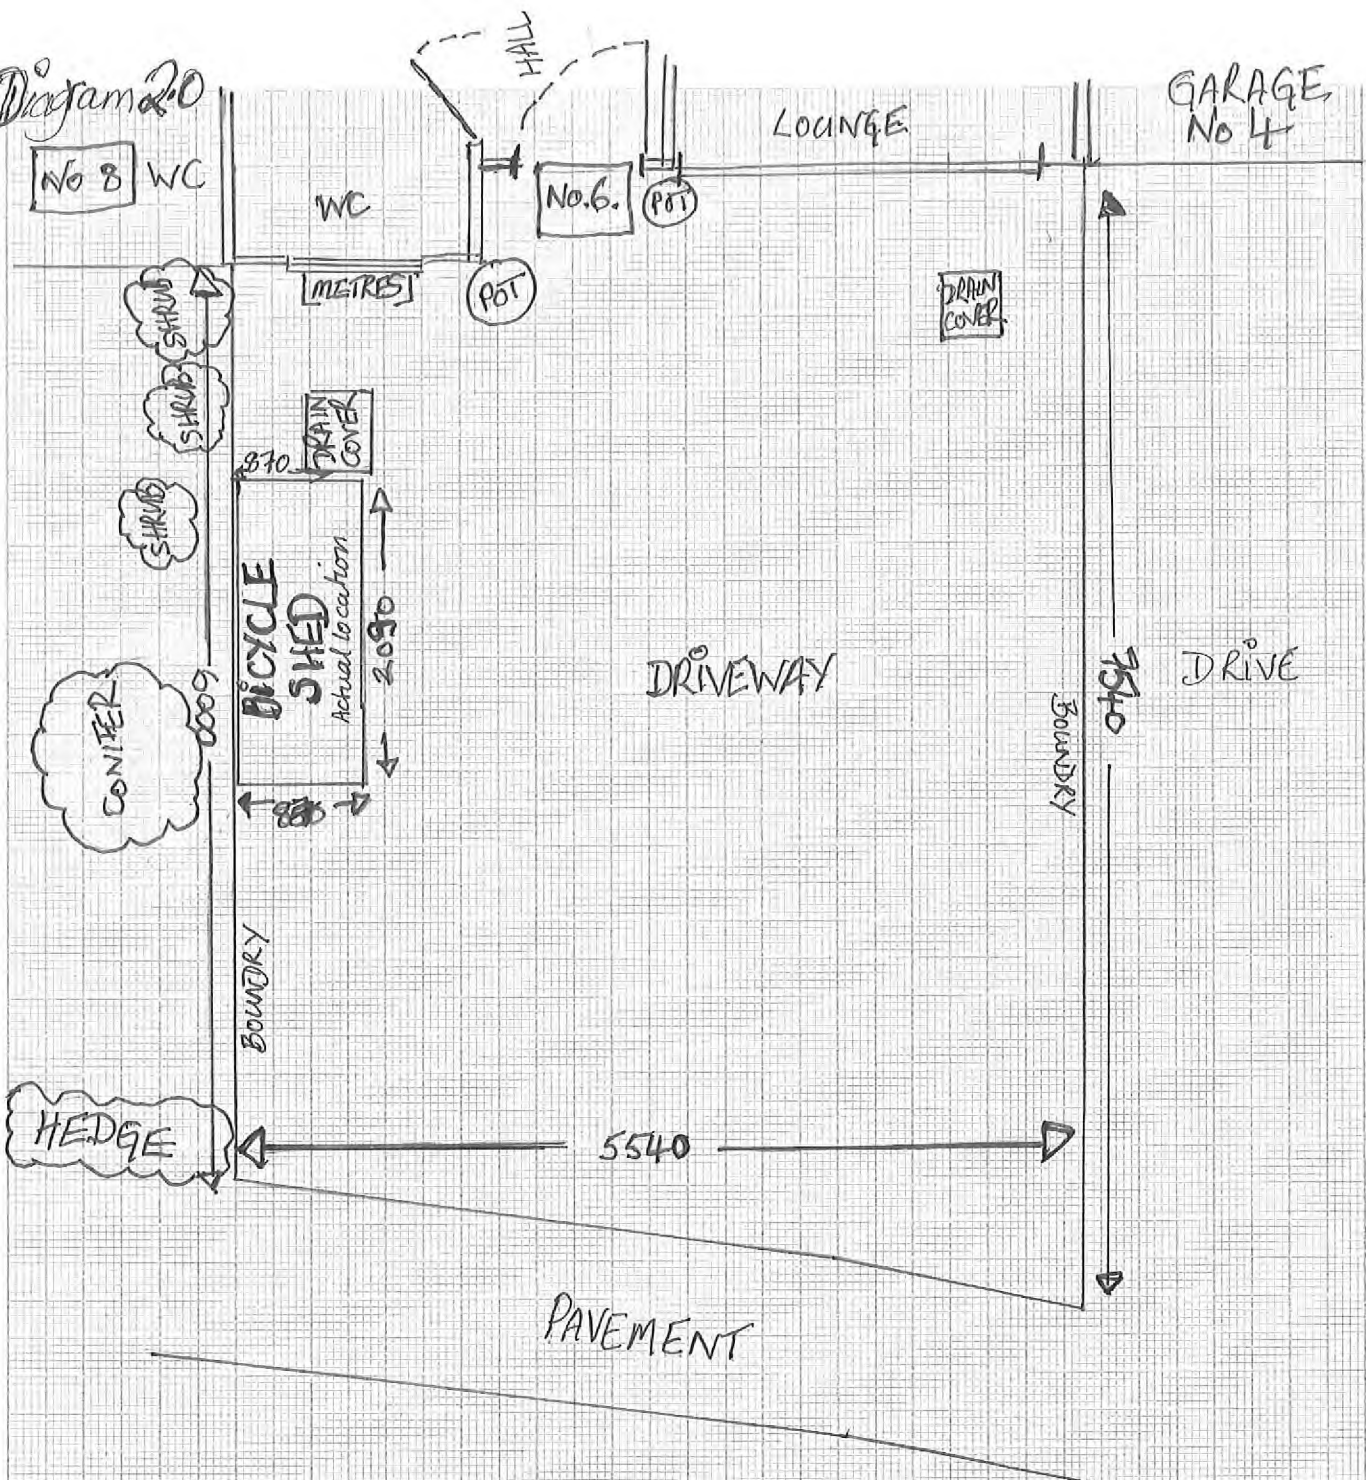

Bicycle Shed Planning Application
 No 6 Bluebell Way
 Hatfield Garden Village

Paper size A4

Scale
 1:50

NB. Diagram shows no side access to store bicycles at rear of property. No Rear access