


LOCATION PLAN

11 HOOK LANE
Northaw Park
Potters Bar
Herts, EN6 4DA
G. WINTER

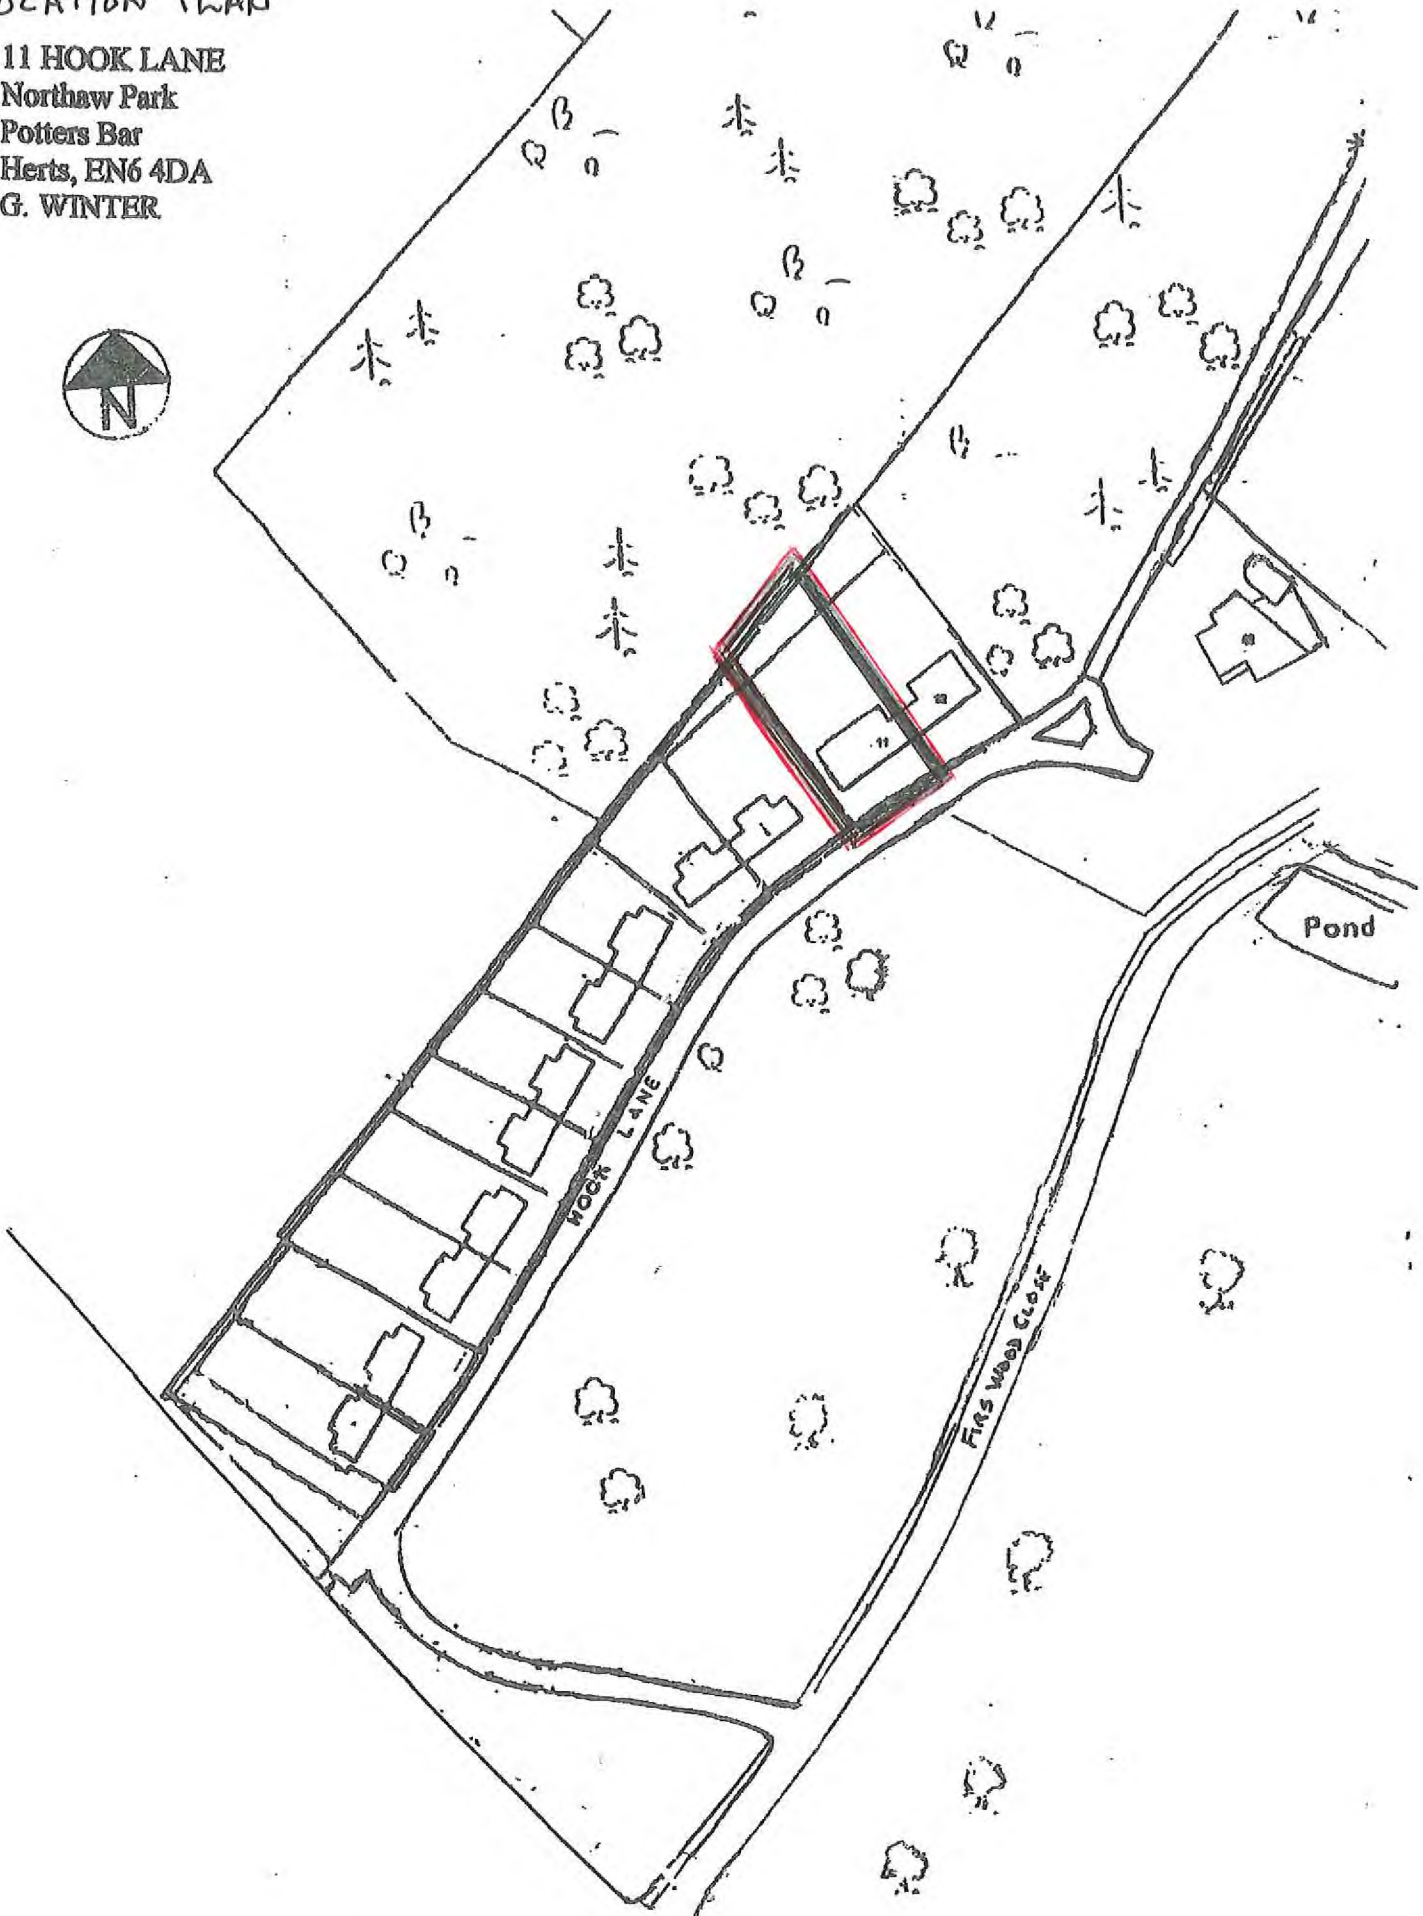

SCALE 1:1250