
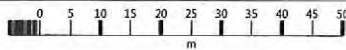


07 MAR 2018

PLANNING

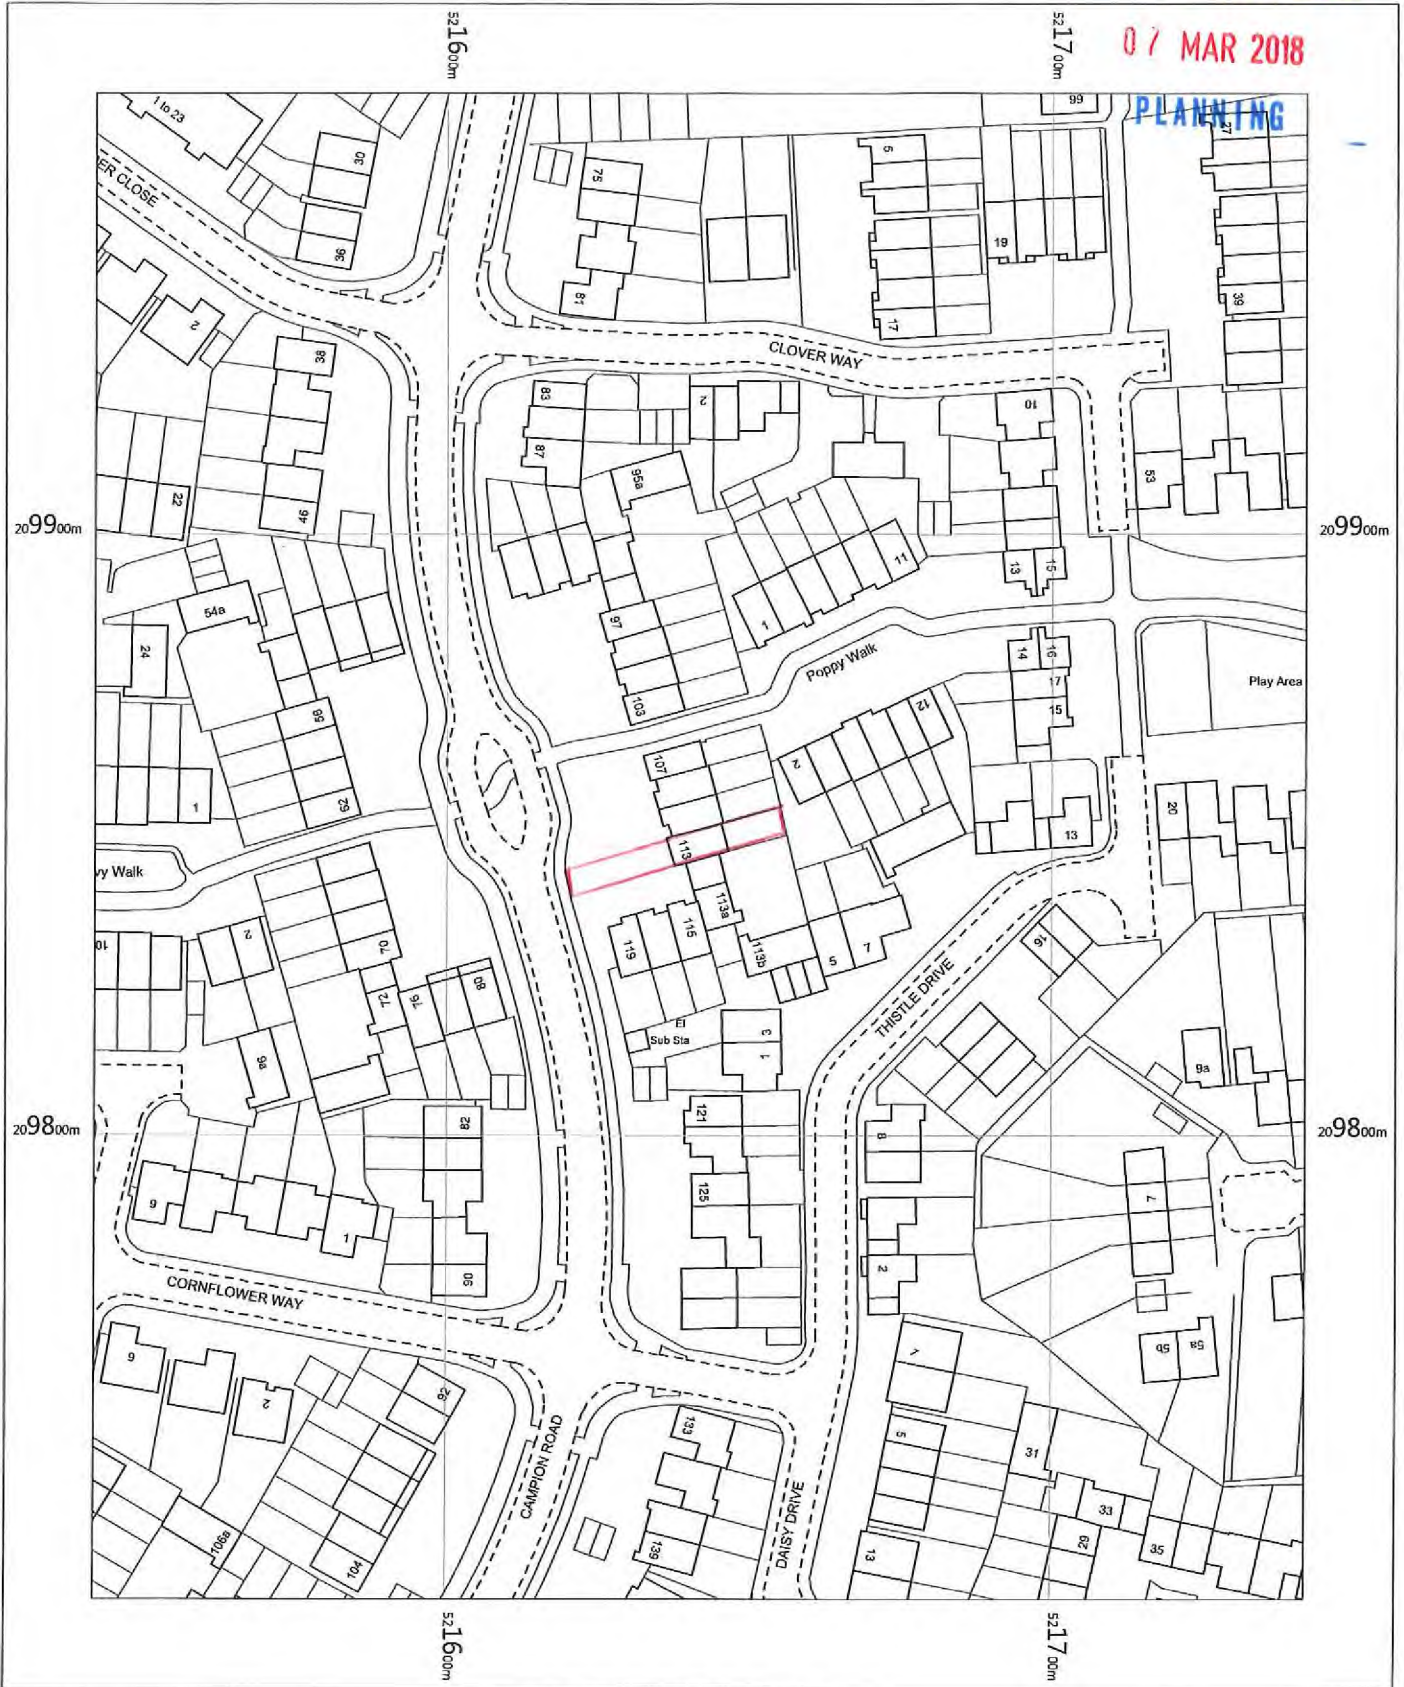


113 Campion Rd.

OS MasterMap 1250/2500/10000 scale  
 Monday, February 26, 2018, ID: CM-00693250  
[www.centremapslive.co.uk](http://www.centremapslive.co.uk)

1:1250 scale print at A4, Centre: 521642 E, 209848 N

©Crown Copyright Ordnance Survey. Licence no. 100019980

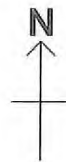

FOR A BETTER POINT OF VIEW