


Prop brickets capping to existing piers

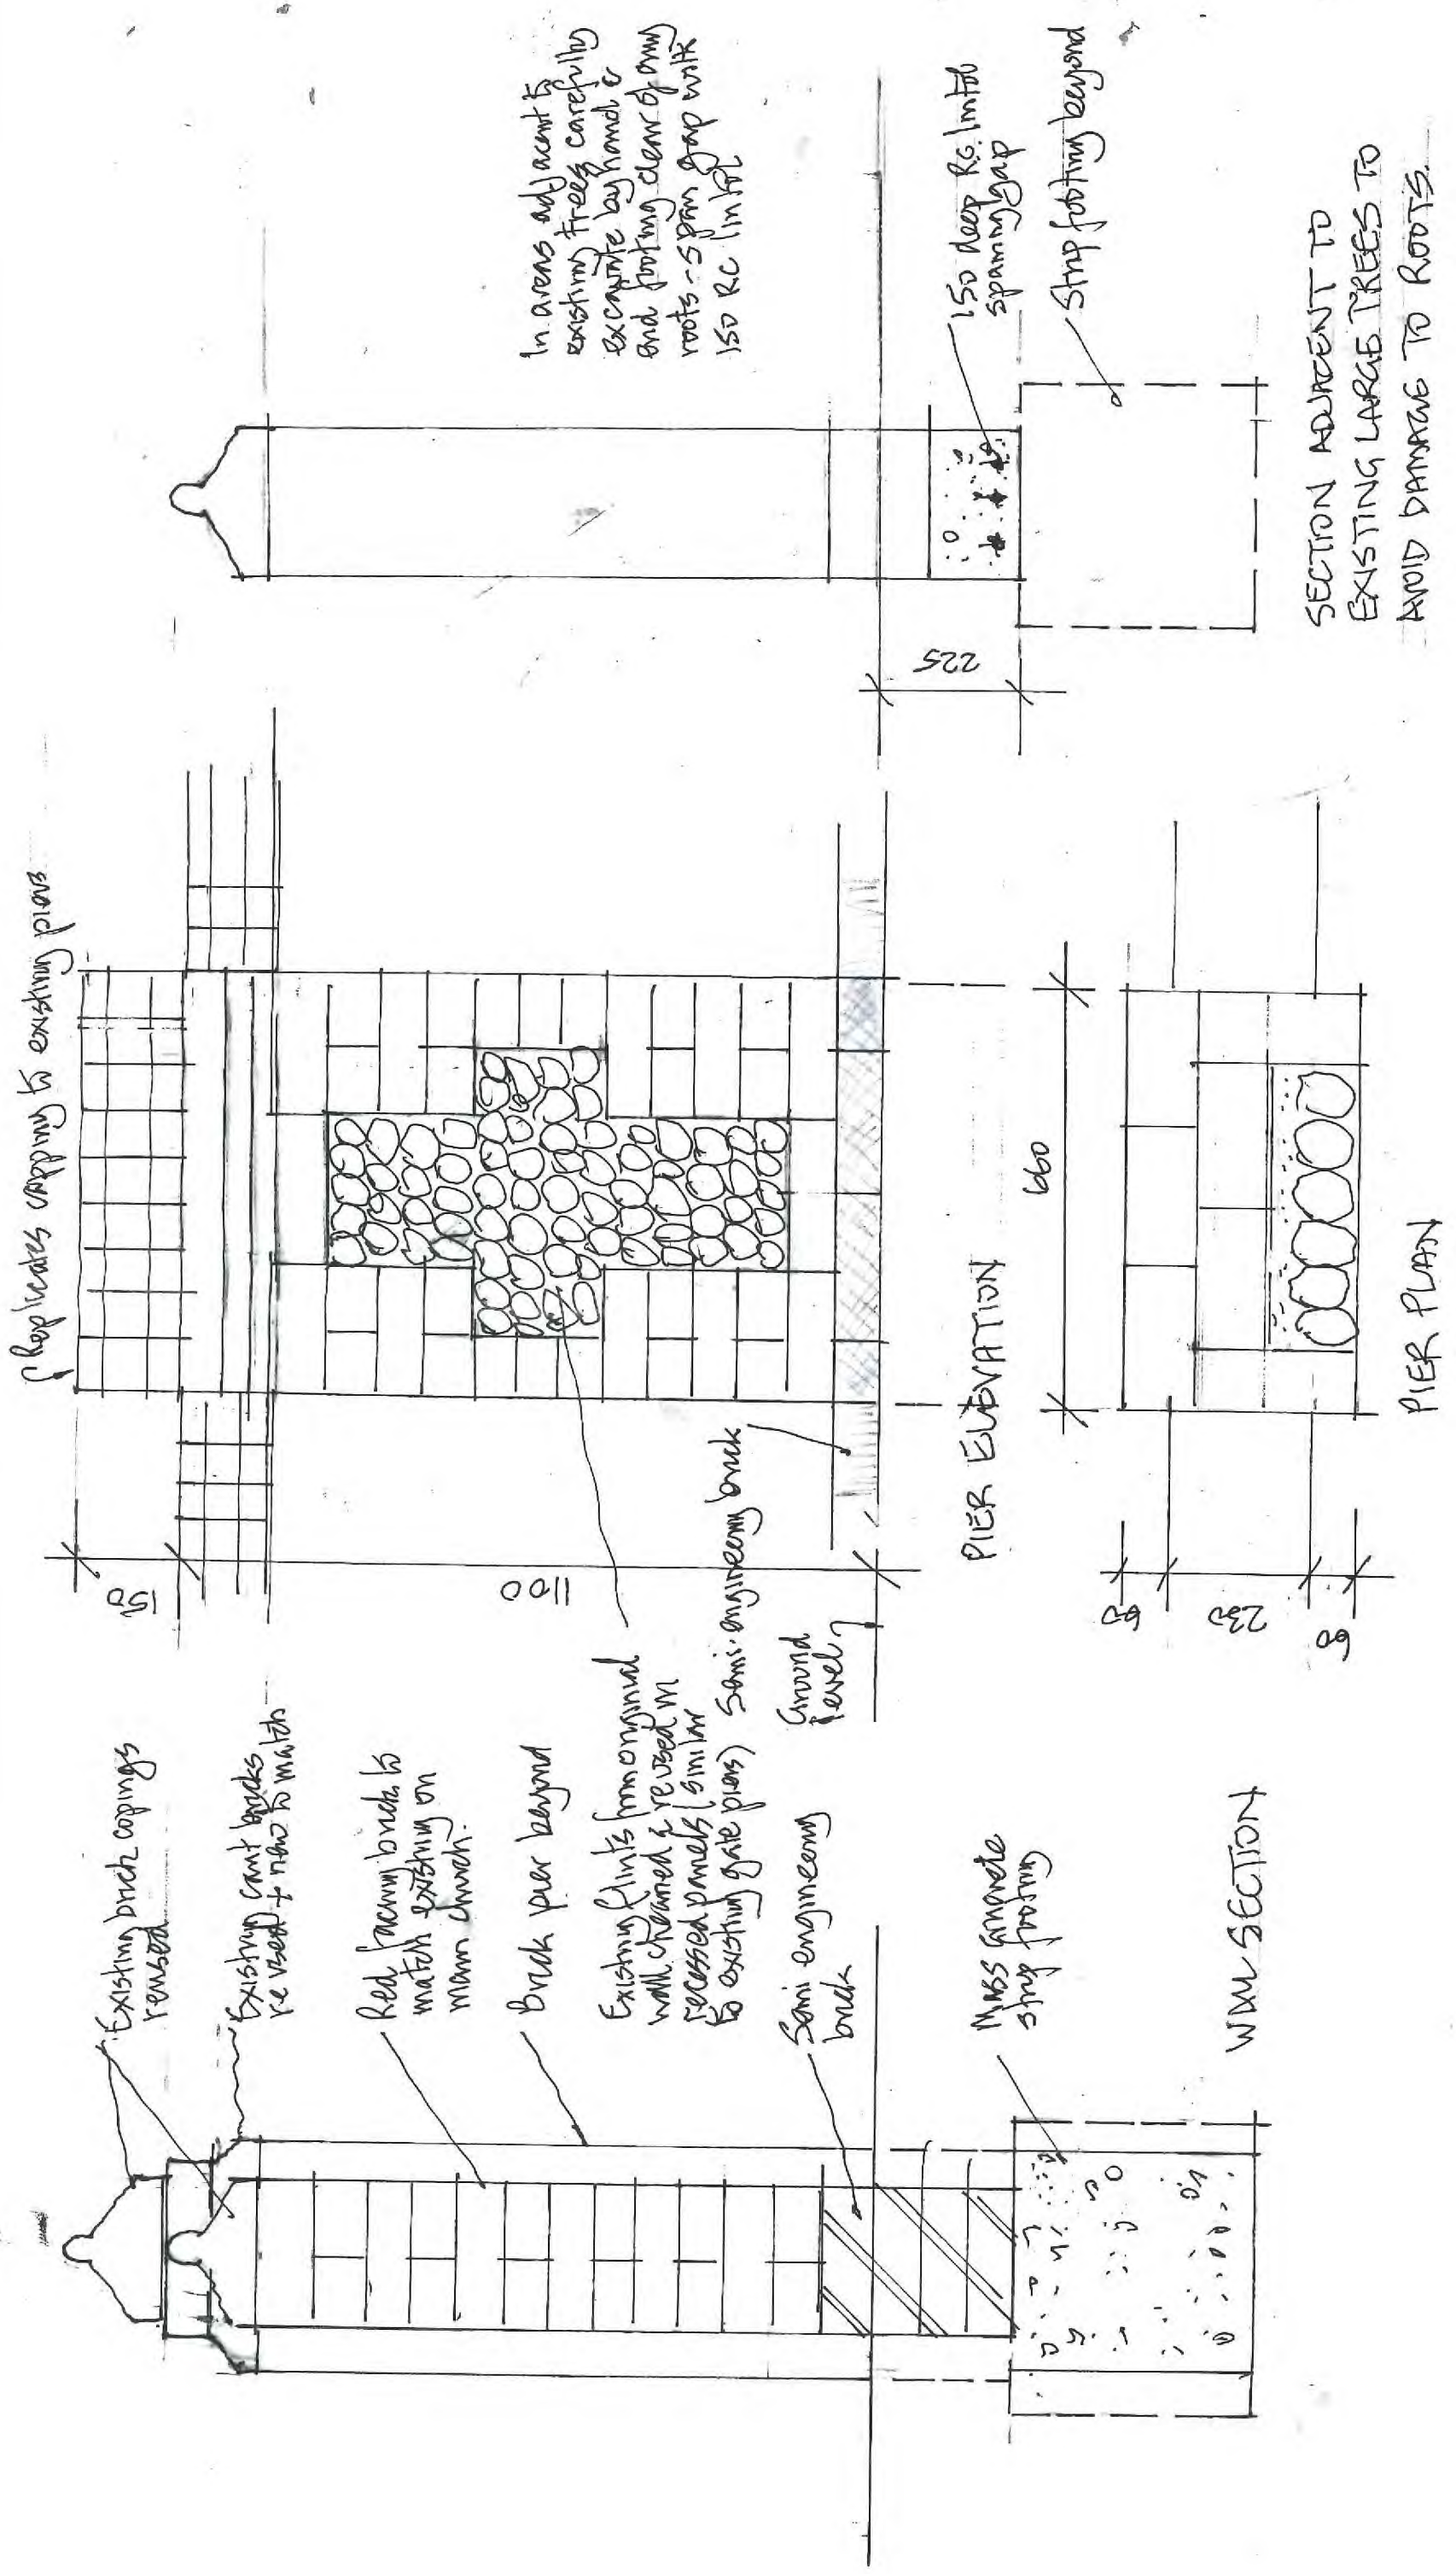

In areas adjacent to existing flint carefully excavate by hand & end footing clear of any roots - 5 span gap with 150 R.C. limit

SECTION ADJACENT TO EXISTING LARGE TREES TO AVOID DAMAGE TO ROOTS

THE TWELVE APOSTLES - KENTISH LANE, HERTS, ALY GNG

PROPOSED REBUILDING OF BOUNDARY WALL

Scale 1:10 - July 2011 - Org No SK/02 A

D. Martyn Smith dipl. arch. ARIBA

1:10 @ A3

