

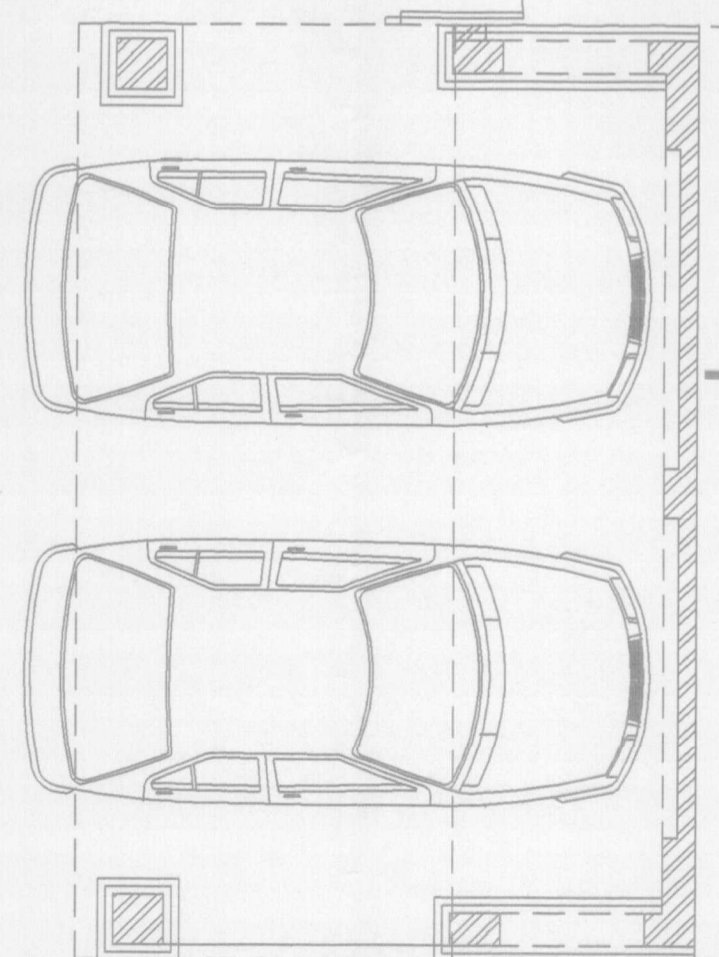


EXISTING GROUND FLOOR.

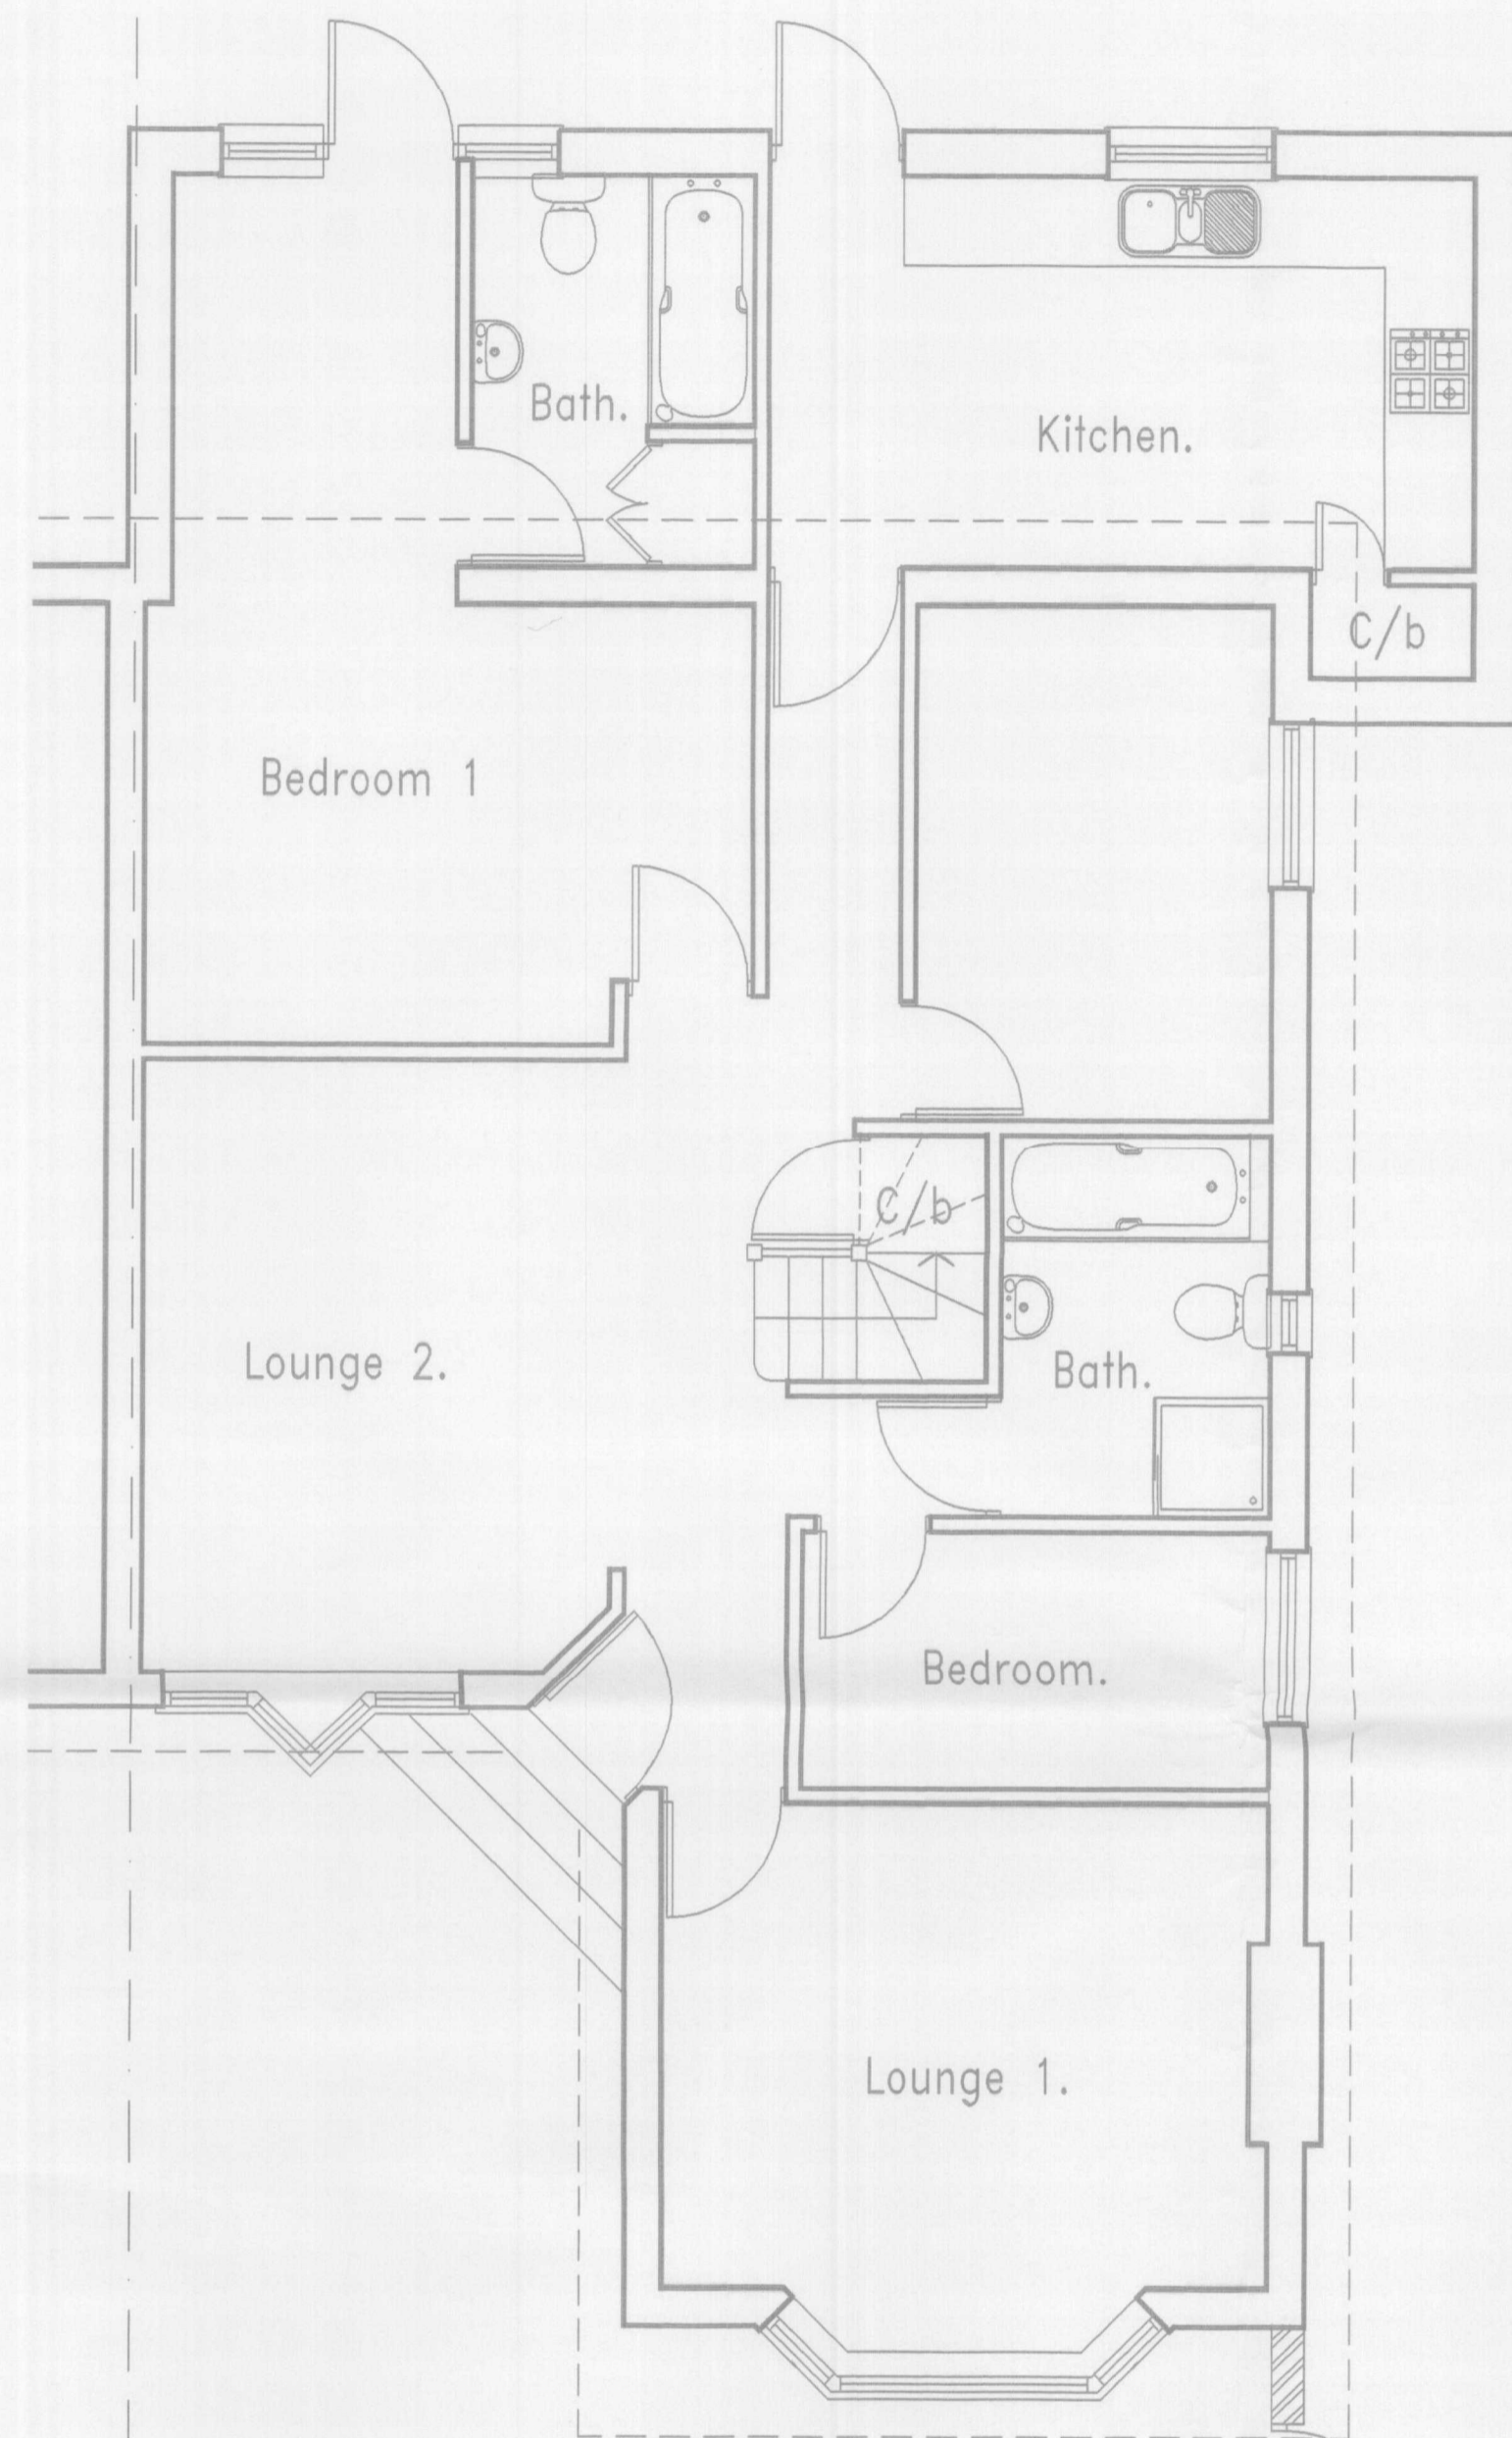


PROPOSED GROUND FLOOR.

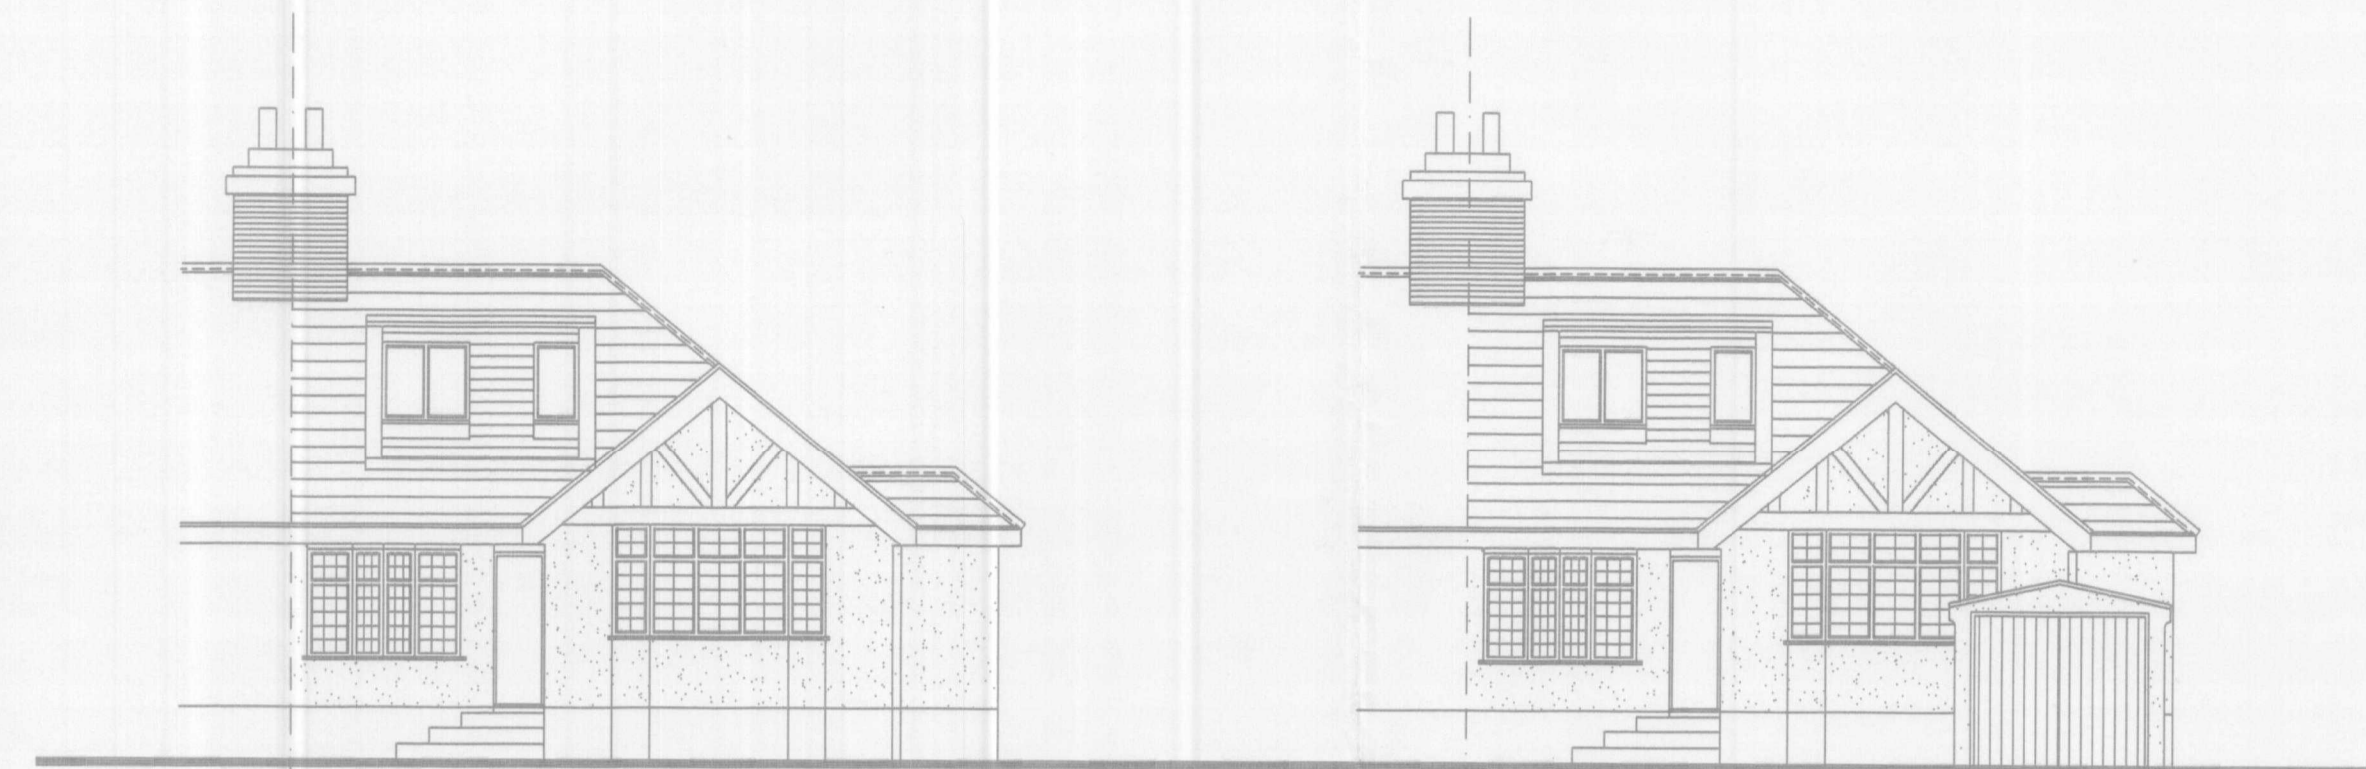

EXISTING FRONT ELEVATION TO HOUSE.


EXISTING FRONT ELEVATION TO GARAGE & HOUSE BEYOND.

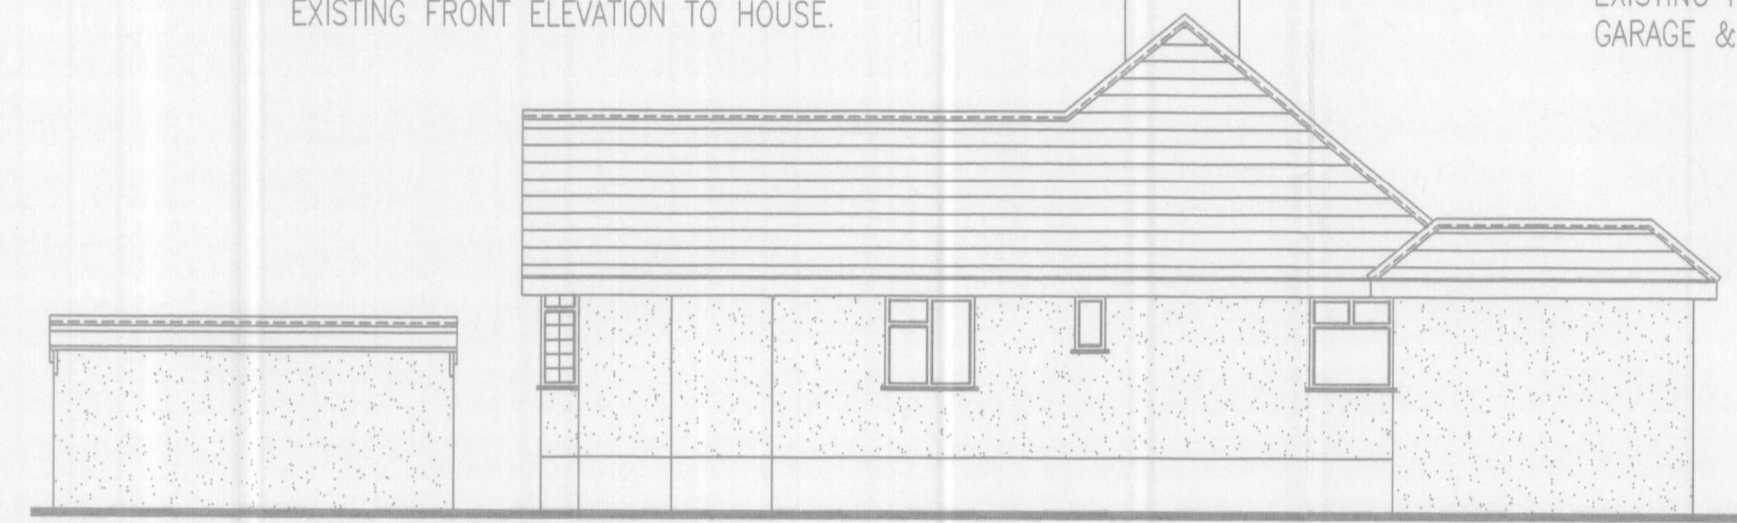

EXISTING RIGHT SIDE ELEVATION TO HOUSE & GARAGE.



EXISTING LEFT SIDE VIEW TO GARAGE AND SECTION THROUGH HOUSE

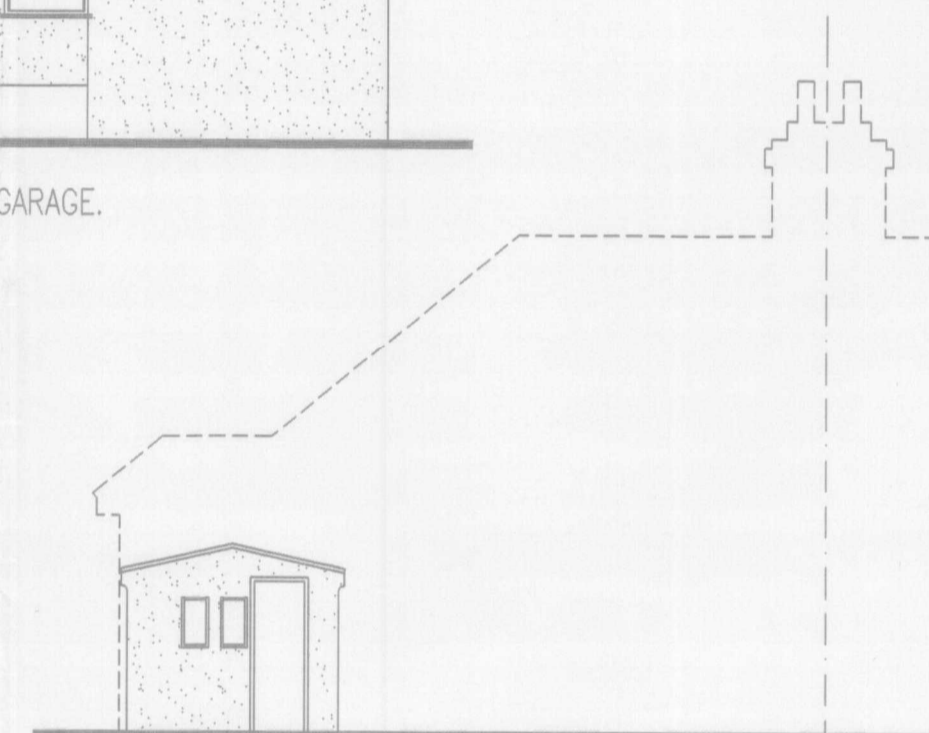

EXISTING REAR VIEW TO GARAGE AND HOUSE OUTLINE




PROPOSED FRONT ELEVATION TO GARAGE & HOUSE BEYOND.



PROPOSED RIGHT SIDE ELEVATION TO GARAGE.



PROPOSED LEFT SIDE VIEW TO GARAGE AND SECTION THROUGH HOUSE

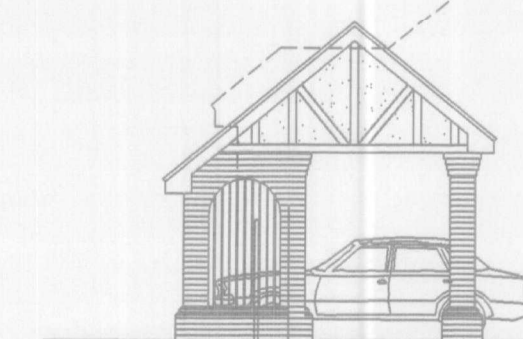

PROPOSED REAR VIEW TO GARAGE AND HOUSE OUTLINE

CONVERSION EXISTING GARAGE INTO CARPORT.

WELWYN HATFIELD PLANNING  
21 MAY 2007  
No: S6/2007/1773/FA

PLANS & ELEVATIONS

**FDC**

FAYEH DEVELOPMENT CONSULTANTS  
74 ARNOLD ESTATE  
LONDON SE1 2DU  
Email: faye@fcd.co.uk  
TEL: 07956665267 FAX: 01288525782

Client	Mr Mrs Fafowora
Job	5 Kingsmead Avenue EN5
Date	APRIL '07
Scale	1:50, 100
Org.no.	FD/07/12/01

DEVELOPMENT SURVEYING • ARCHITECTURAL CONSULTANCY