
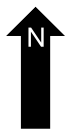
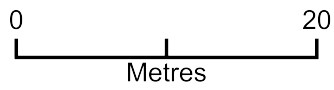


D Martin

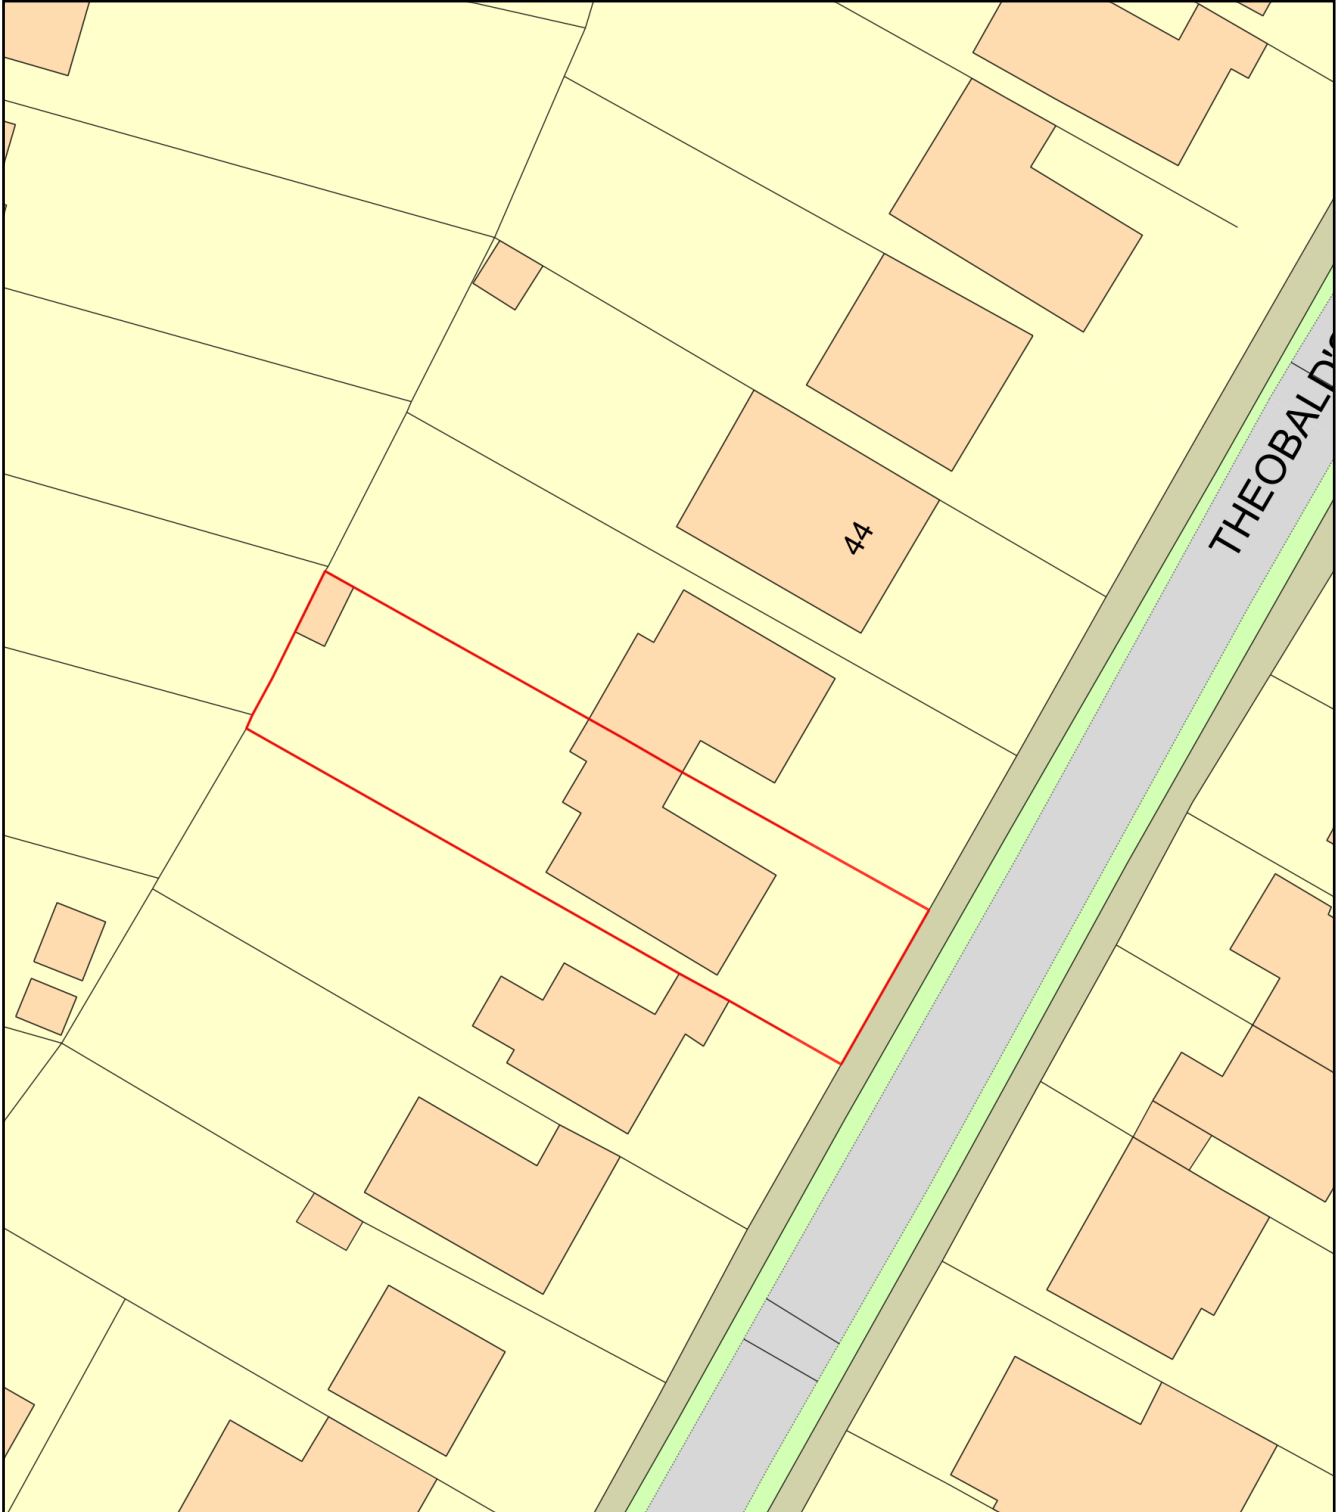

Plan Produced for: Neil Titchmarsh

Date Produced: 31 Jan 2021

Plan Reference Number: TQRQM21031104639919

Scale: 1:500 @ A4