


1:10 @ A3

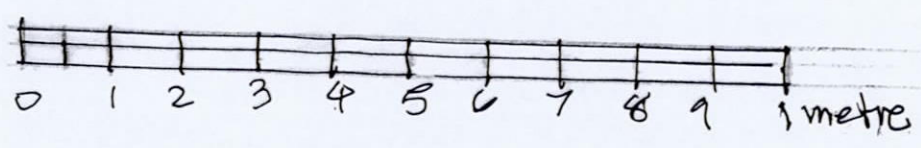

THE TWELVE APOSTLES - KENTISH LANE, HERTS, AL9 6NG
 PROPOSED REBUILDING OF BOUNDARY WALL
 Scale 1:10 - July 2011 - Dwg No SK/02 A
 D. Martyn Smith dipl. arch. ARIBA.