




(C) THIS DRAWING IS COPYRIGHT
 • ALL DIMENSIONS TO BE CHECKED ON SITE. ONLY FIGURED DIMENSIONS ARE TO BE WORKED FROM. ANY DISCREPANCIES MUST BE REPORTED IMMEDIATELY BEFORE PROCEEDING.

KEY:

 EXISTING HIGHWAY BOUNDARY

KEY PLAN:

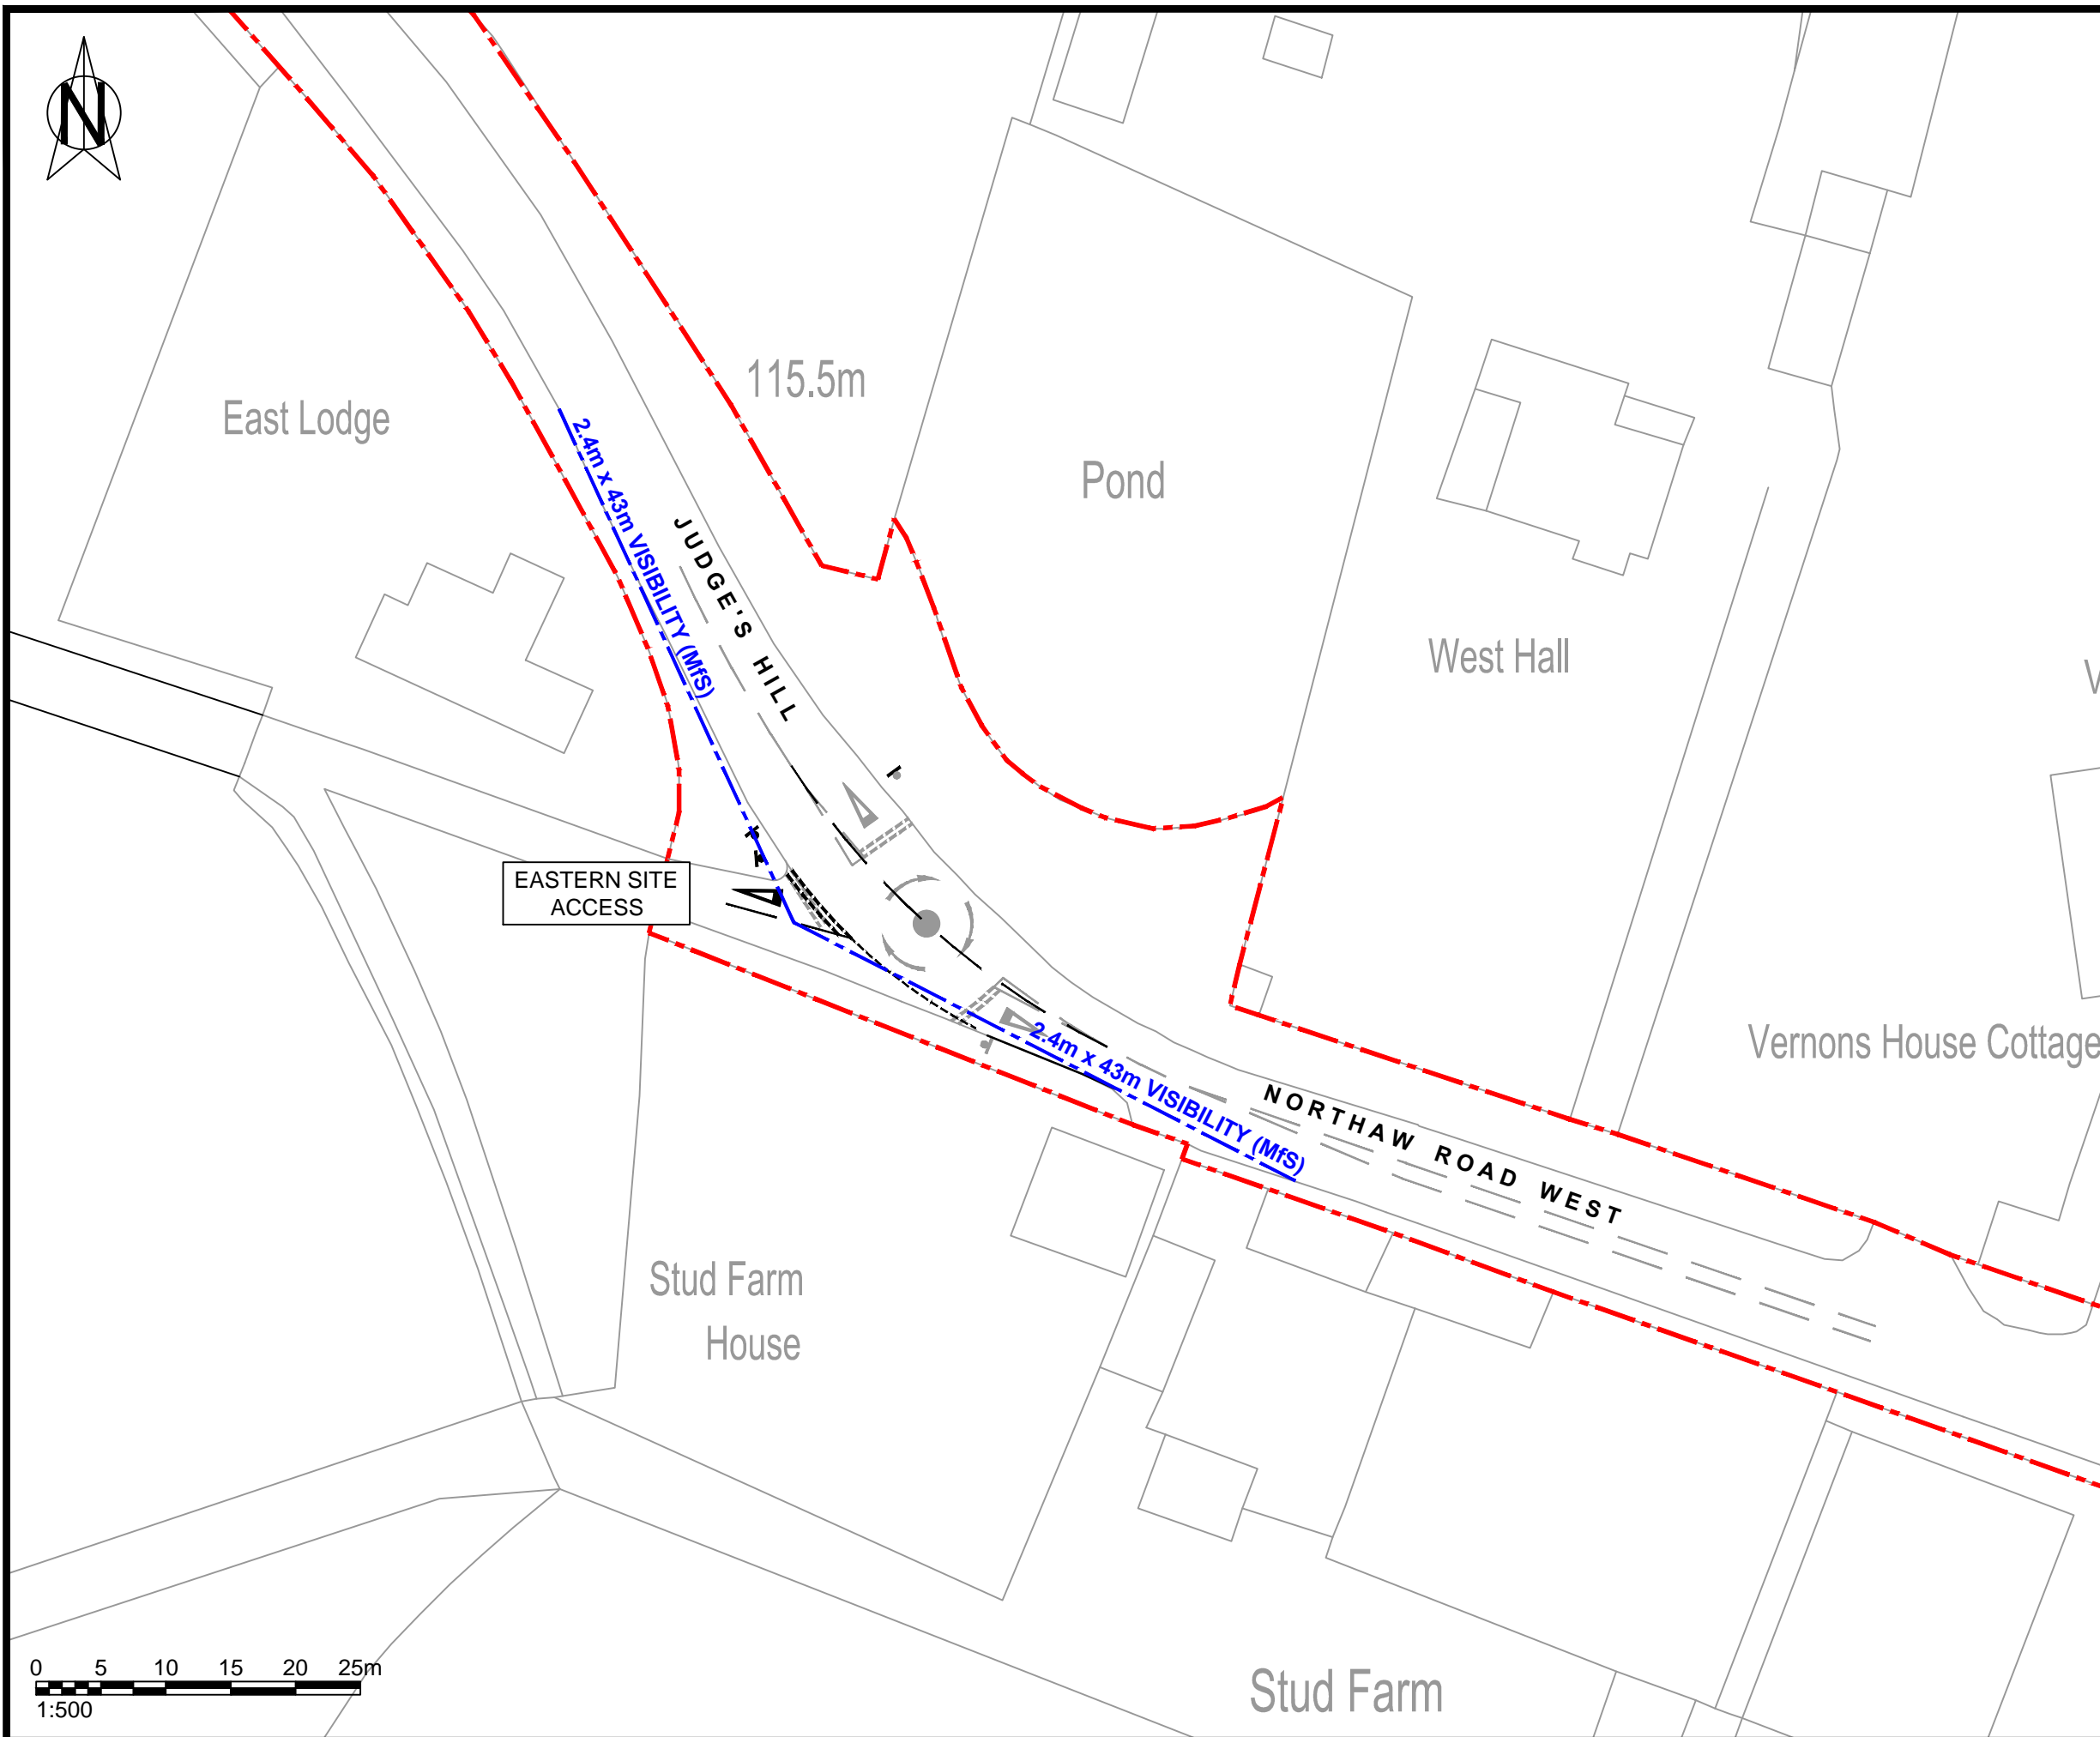

REV	DATE	DESCRIPTION	DRN	CHKD	APRD
02	19.08.2019	Site layout updated	DW	KMcM	KMcM
01	01.02.2018	Prelim. visibility drawings	AK	KMcM	KMcM

Issue Status

<input type="checkbox"/> CONCEPT	<input type="checkbox"/> CONSTRUCTION
<input checked="" type="checkbox"/> PRELIMINARY	<input type="checkbox"/> AS BUILT
<input type="checkbox"/> TENDER	<input type="checkbox"/> H&S FILE ISSUE

Client
 LW DEVELOPMENTS

Drawing Title
 EASTERN SITE ACCESS VISIBILITY

Project
 NORTHAW HOUSE

Scale @ A3
 1:500

Drawing Ref KMC001 - 01 (Sheet 2 of 2)	Rev 02
---	-----------

