




EXISTING NORTH ELEVATION, NORTHAW HOUSE AND EDWARDIAN WING
1:200

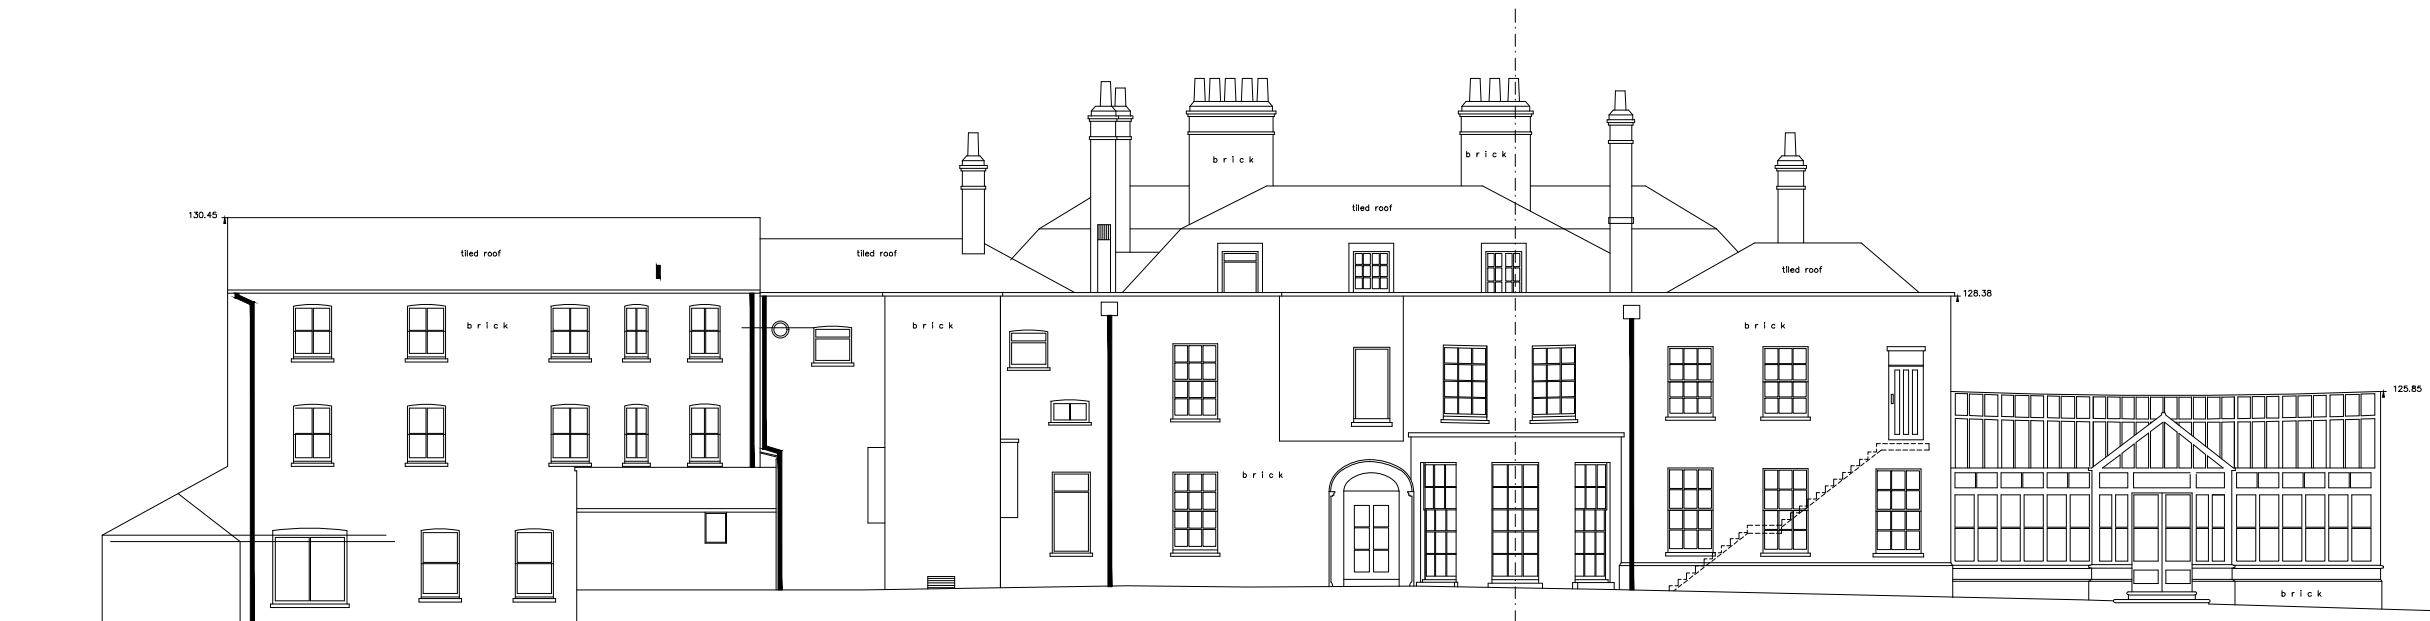

EXISTING SOUTH ELEVATION, NORTHAW HOUSE AND EDWARDIAN WING
1:200

