




EXISTING SECTION X-X, NORTHAW HOUSE AND EDWARDIAN WING
1:200

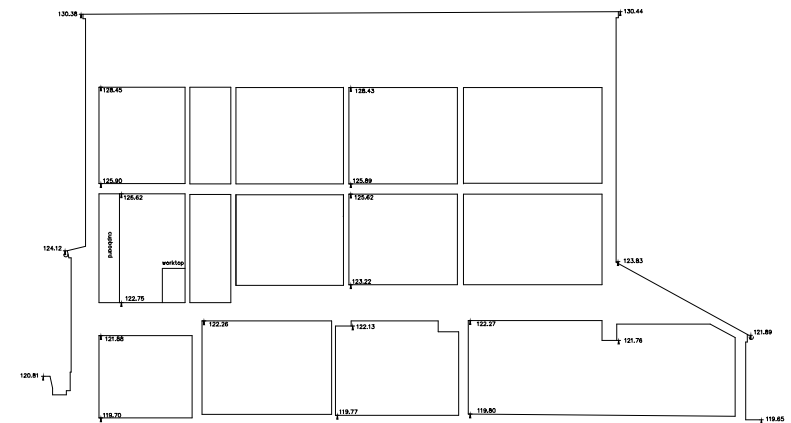

EXISTING SECTION Y-Y, NORTHAW HOUSE AND EDWARDIAN WING
1:200

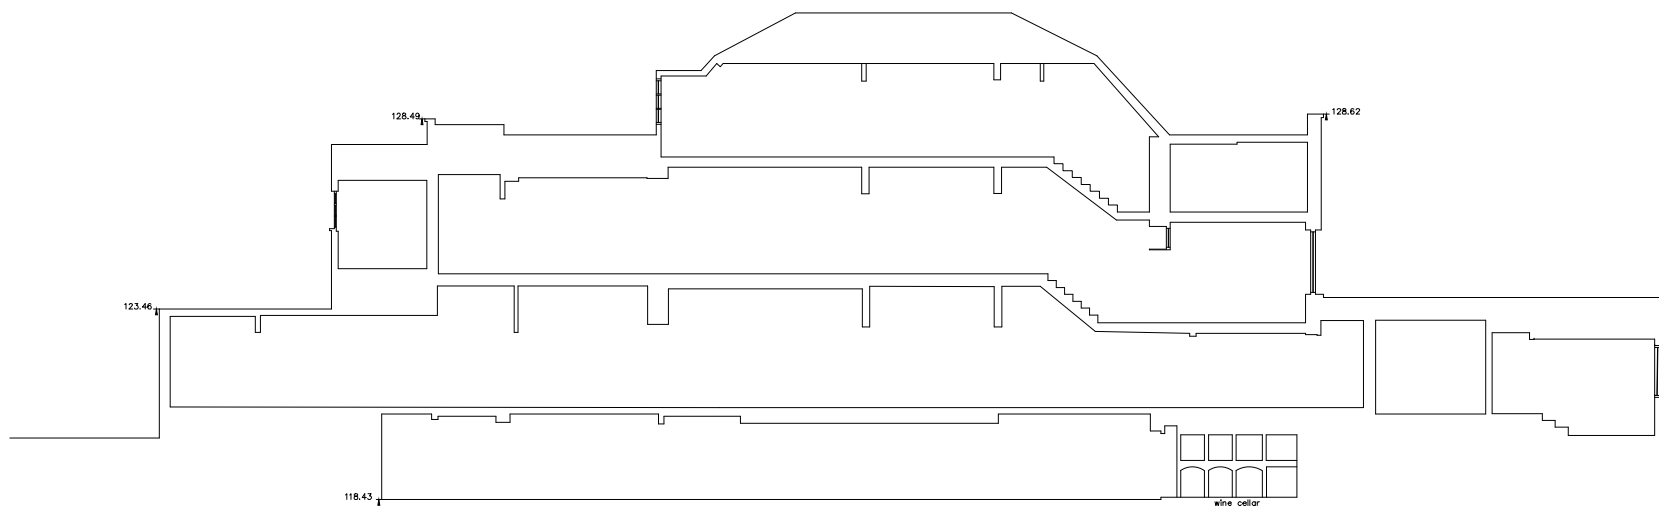

EXISTING SECTION M1, NORTHAW HOUSE AND EDWARDIAN WING
1:200

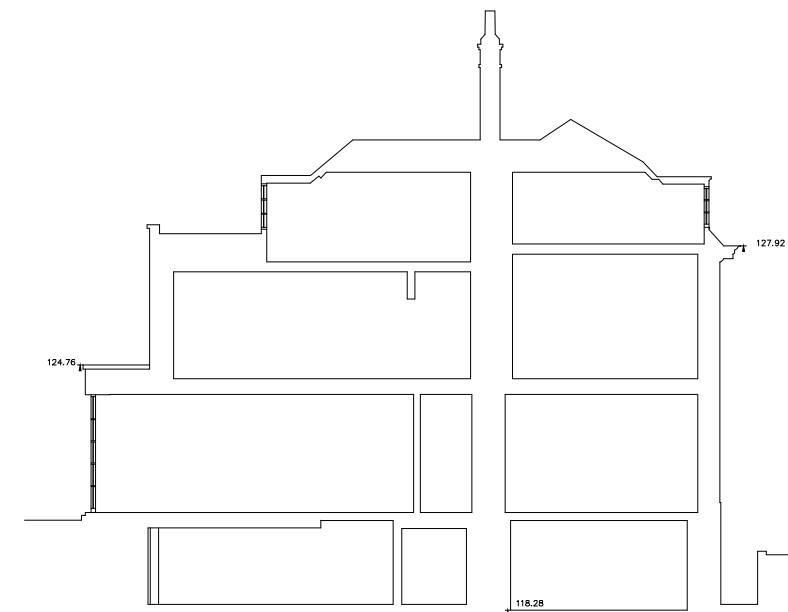

EXISTING SECTION M2, NORTHAW HOUSE AND EDWARDIAN WING
1:200

