



SIDE ELEVATION 1

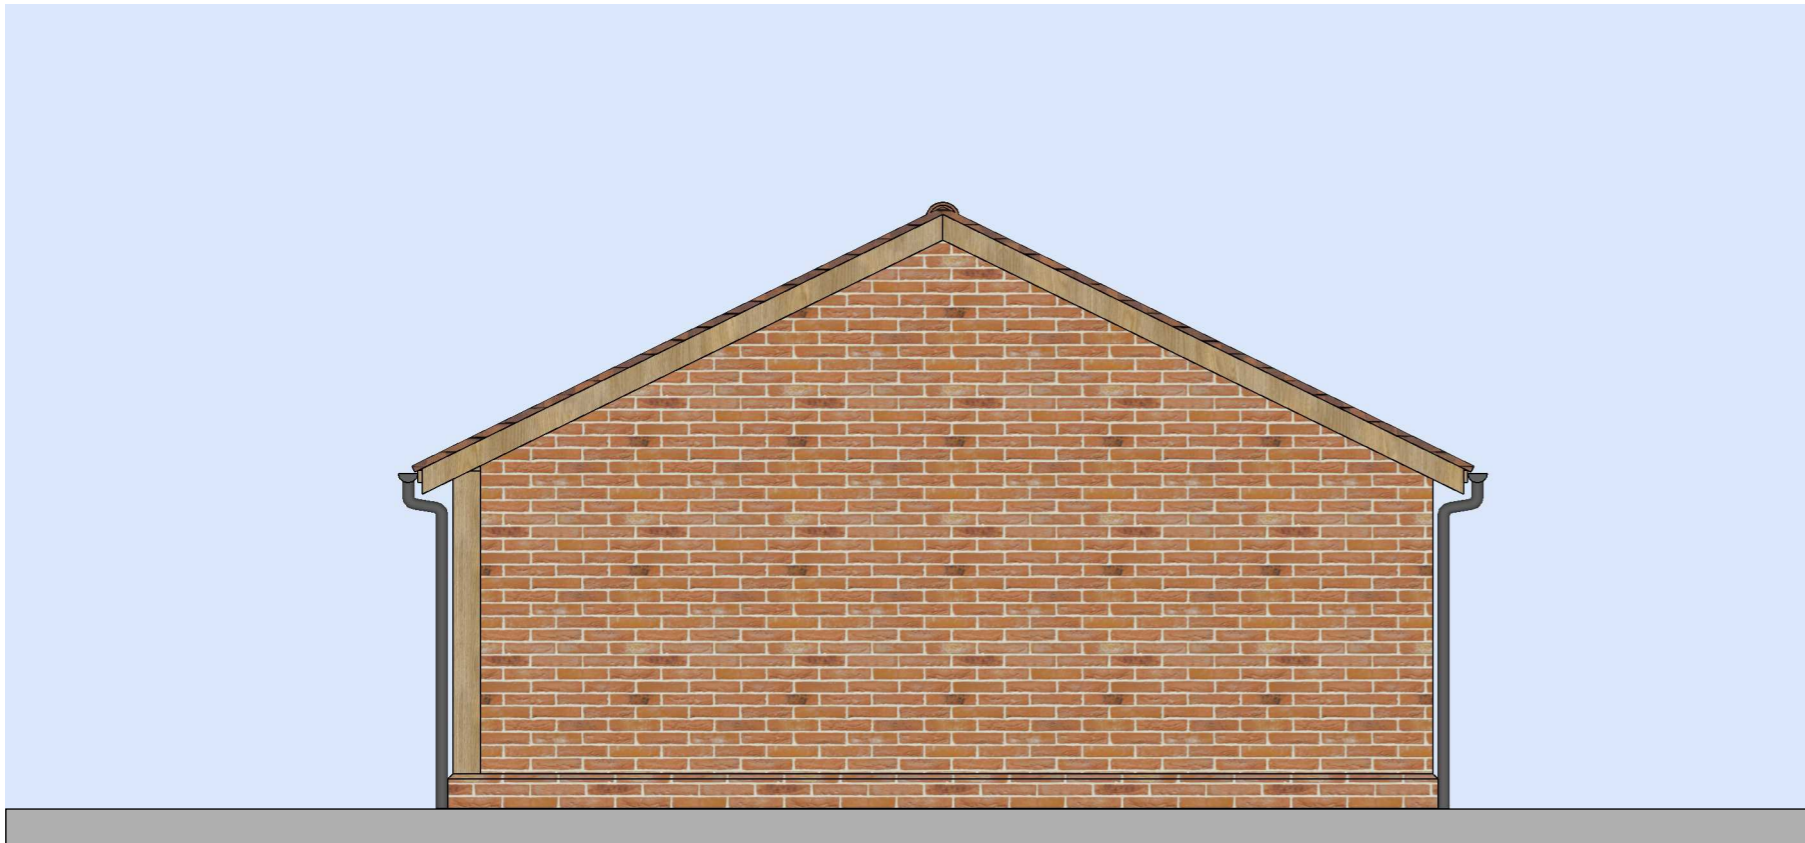


FRONT ELEVATION



SIDE ELEVATION 2

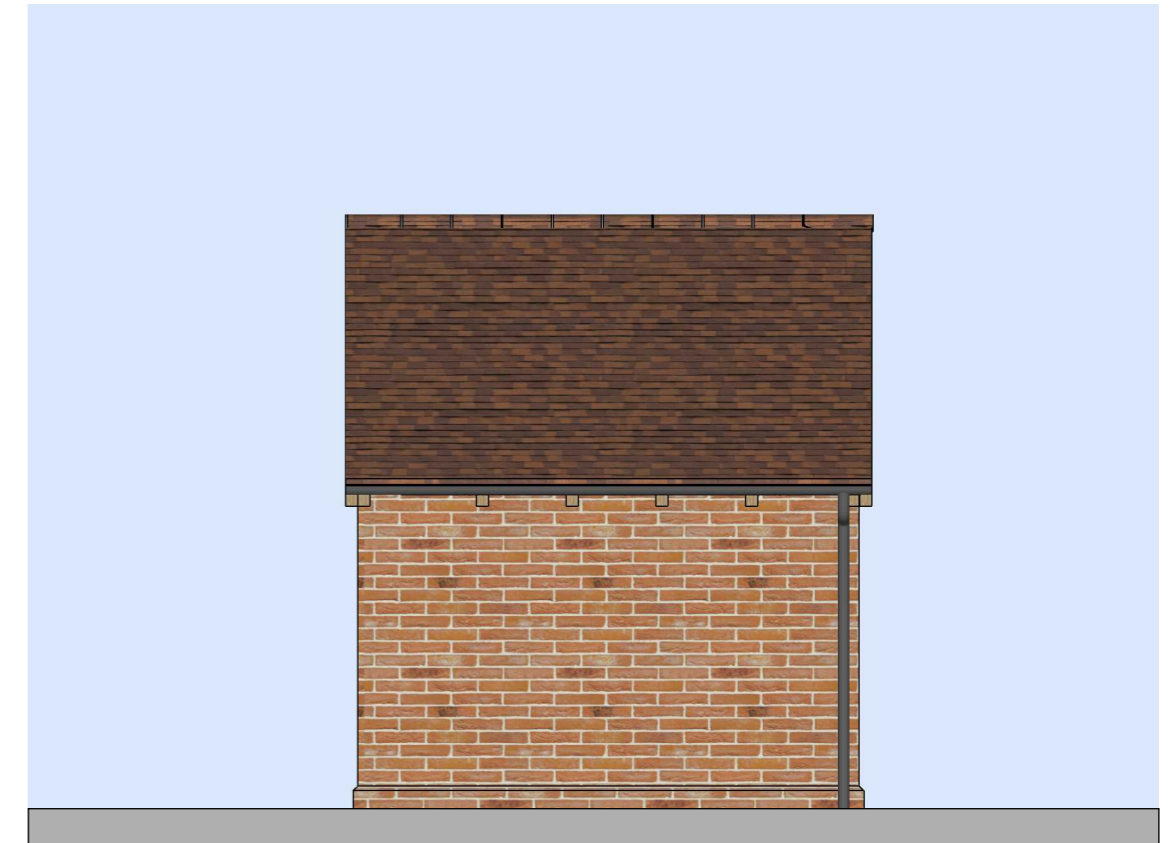

REAR ELEVATION

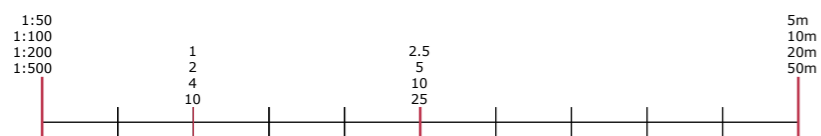


**bryant + moore**  
 ARCHITECTS  
 19-25 Salisbury Square, Old Hatfield, Herts AL9 5BT  
 Tel: 01707 251428 Fax: 01707 251429 Email: mb@bryantandmoore.co.uk

PROPOSED DEVELOPMENT AT:  
 Northaw House, Coopers Lane, Potters Bar, Hertfordshire EN6 4PS

PROPOSED ELEVATIONS, ED GARAGES

1:50@A3

JAN 2021

16\_254\_PL91