


PROPOSED NORTH ELEVATION, NORTHAW HOUSE AND EDWARDIAN WING  
1:200

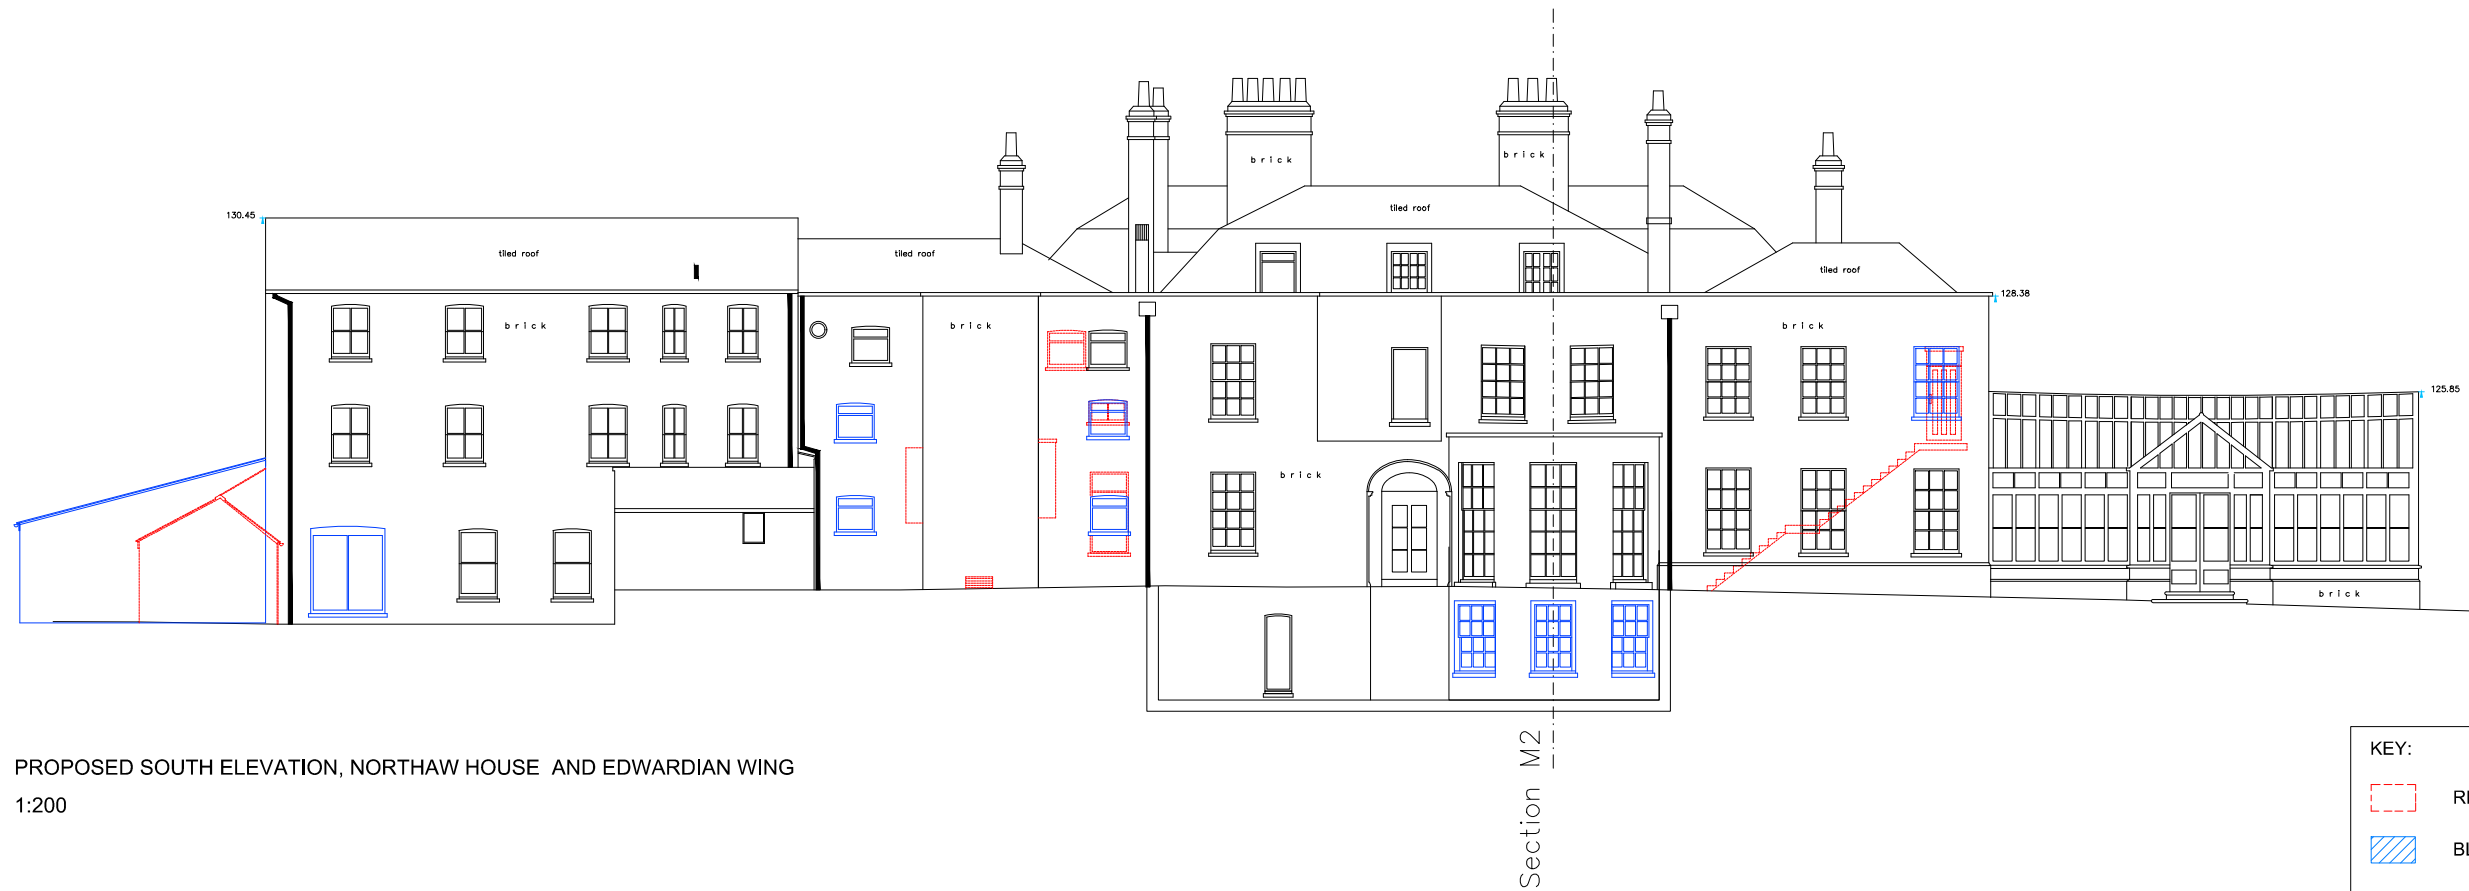

PROPOSED SOUTH ELEVATION, NORTHAW HOUSE AND EDWARDIAN WING  
1:200

KEY:	
	RED DASH LINE: TO BE DEMOLISHED
	BLUE LINE: PROPOSED ALTERATIONS

1:50	1	2.5	5m
1:100	2	5	10m
1:200	4	10	20m
1:500	10	25	50m


**bryant + moore**  
 ARCHITECTS  
 19-25 Salisbury Square, Old Hatfield, Herts AL9 5BT  
 Tel: 01707 251428 Fax: 01707 251429 Email: mb@bryantandmoore.co.uk

PROPOSED DEVELOPMENT AT:  
Northaw House, Coopers Lane, Potters Bar, Hertfordshire EN6 4PS

DEMOLITION ELEVATIONS 1, NH & EW 1:200@A3

APRIL 2019

DRAWING BASED UPON INFORMATION PROVIDED  
BY CSL LAND & ARCHITECTURAL SURVEYORS.

16\_254\_PL27A