



GROUND FLOOR DEMOLITION PLAN, BALLROOM WING  
1:100

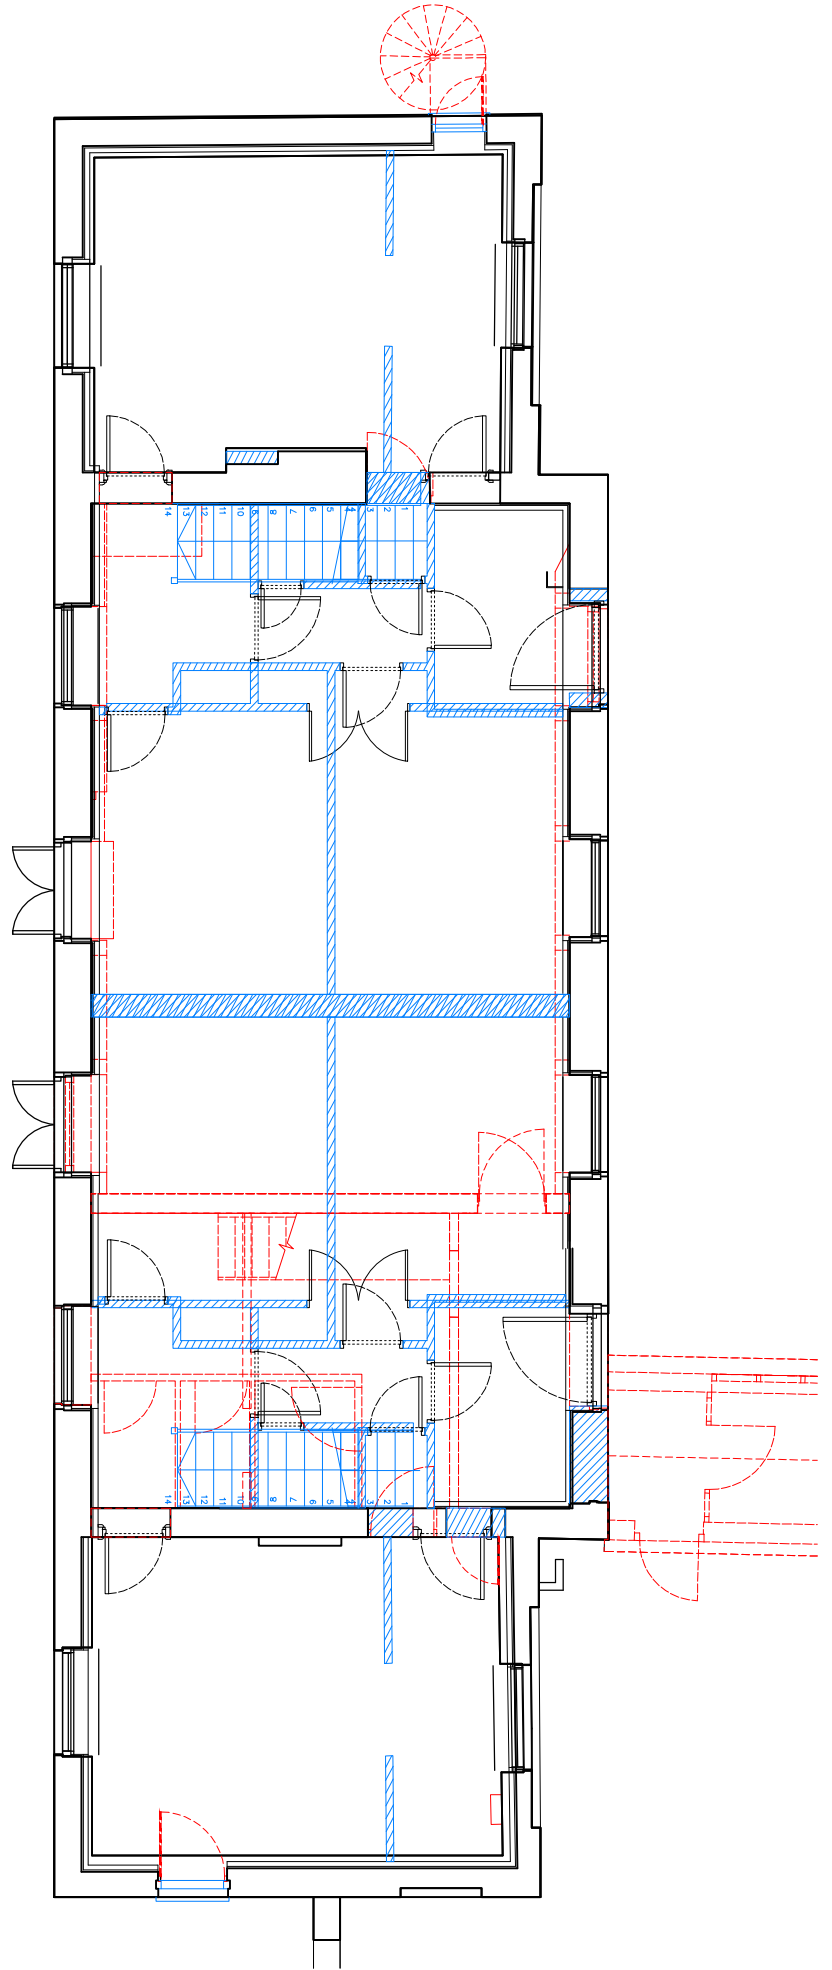

FIRST FLOOR DEMOLITION PLAN, BALLROOM WING  
1:100

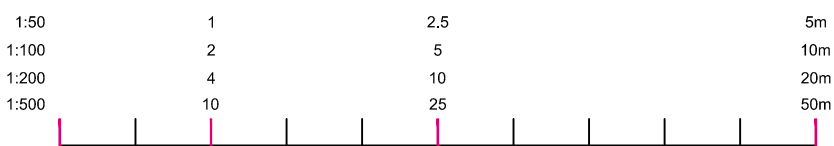

KEY:	
	RED DASH LINE: TO BE DEMOLISHED
	BLUE LINE: PROPOSED ALTERATIONS