


PROPOSED GROUND FLOOR PLAN, BALLWOOM WING
1:100



PROPOSED FIRST FLOOR PLAN, BALLWOOM WING
1:100

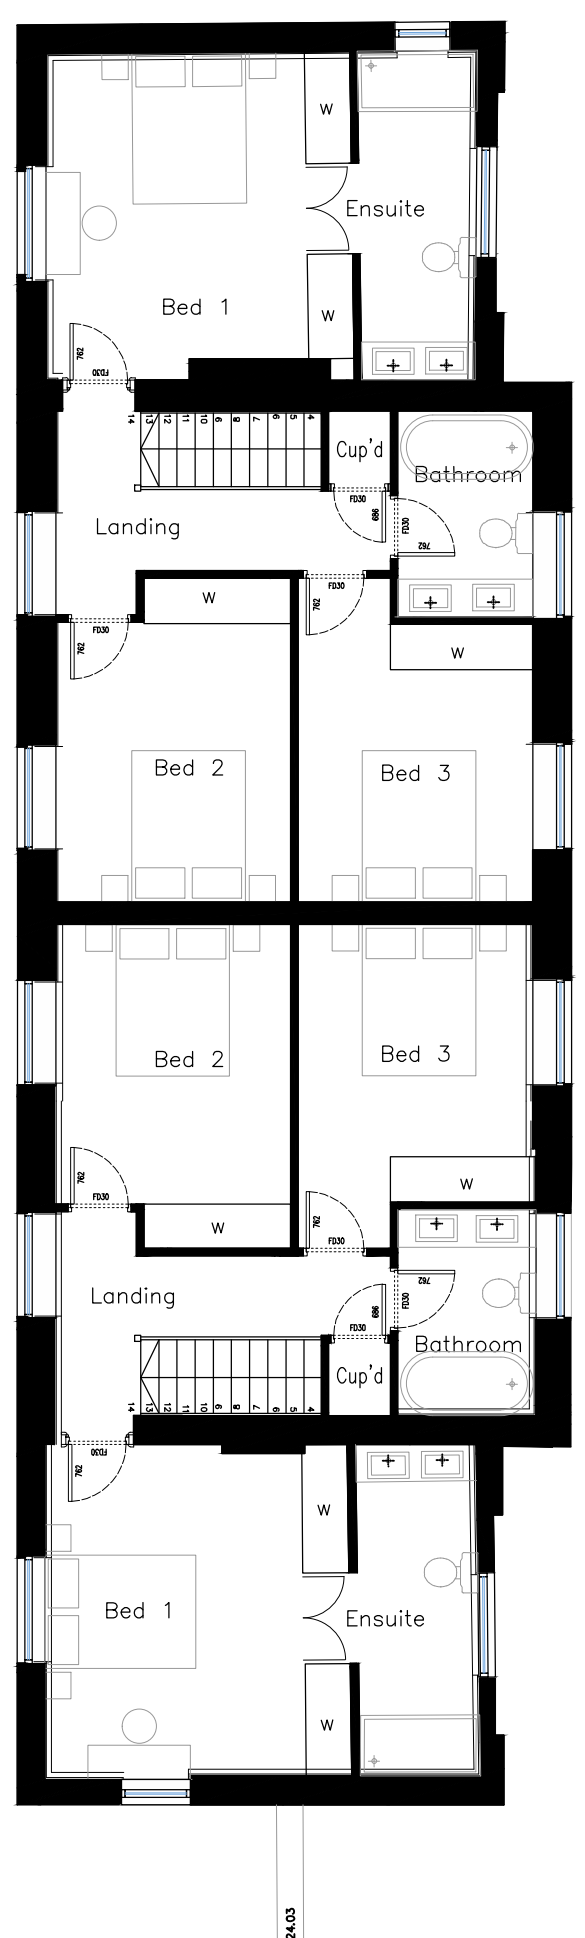