



✓ Intention to retain all historic decorative work (joinery, plasterwork, fire surrounds, etc) and to provide new matching features as necessary.

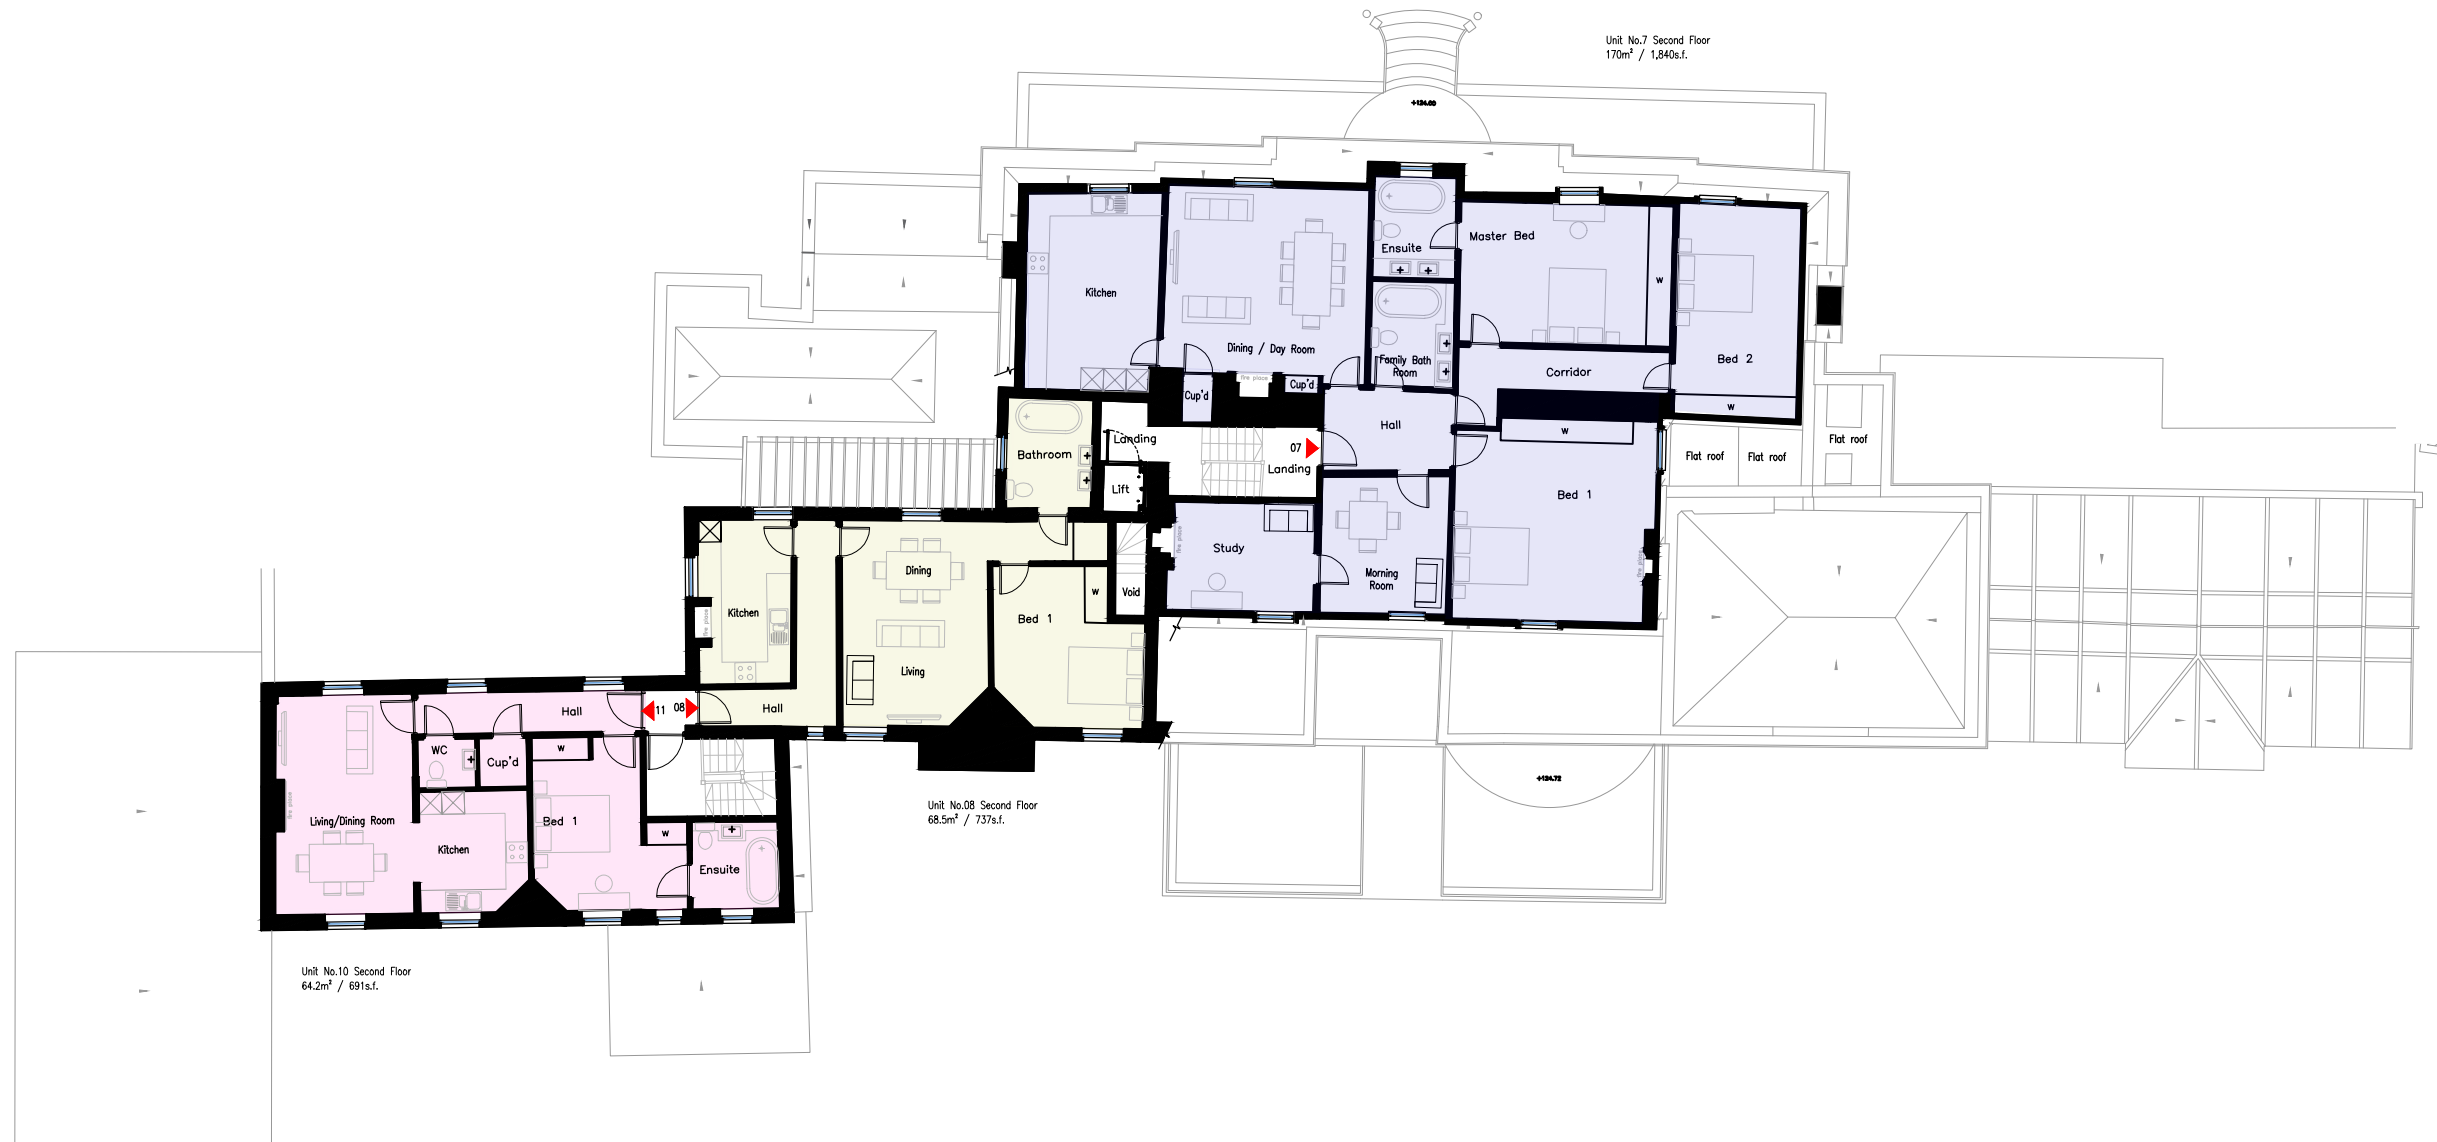

PROPOSED SECOND FLOOR PLAN, MAIN HOUSE AND EDWARDIAN WING

1:200

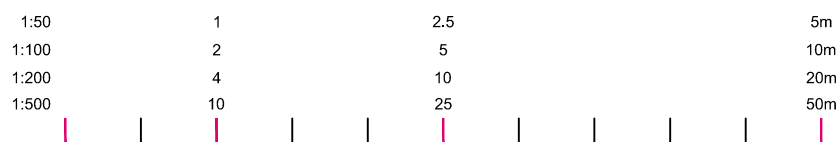

**lm bryant + moore**  
ARCHITECTS  
19-25 Salisbury Square, Old Hatfield, Herts AL9 5BT  
Tel: 01707 251428 Fax: 01707 251429 Email: mb@bryantandmoore.co.uk

PROPOSED DEVELOPMENT AT:  
Northaw House, Coopers Lane, Potters Bar, Hertfordshire EN6 4PS

PROPOSED 2ND FLOOR PLAN, NH & EW- 1-11

1:200@A3 APRIL 2019

16\_254\_PL39A

DRAWING BASED UPON INFORMATION PROVIDED BY CSL LAND & ARCHITECTURAL SURVEYORS. TO BE READ IN CONJUNCTION WITH THE HERITAGE STATEMENT.