


Date 13/04/2022

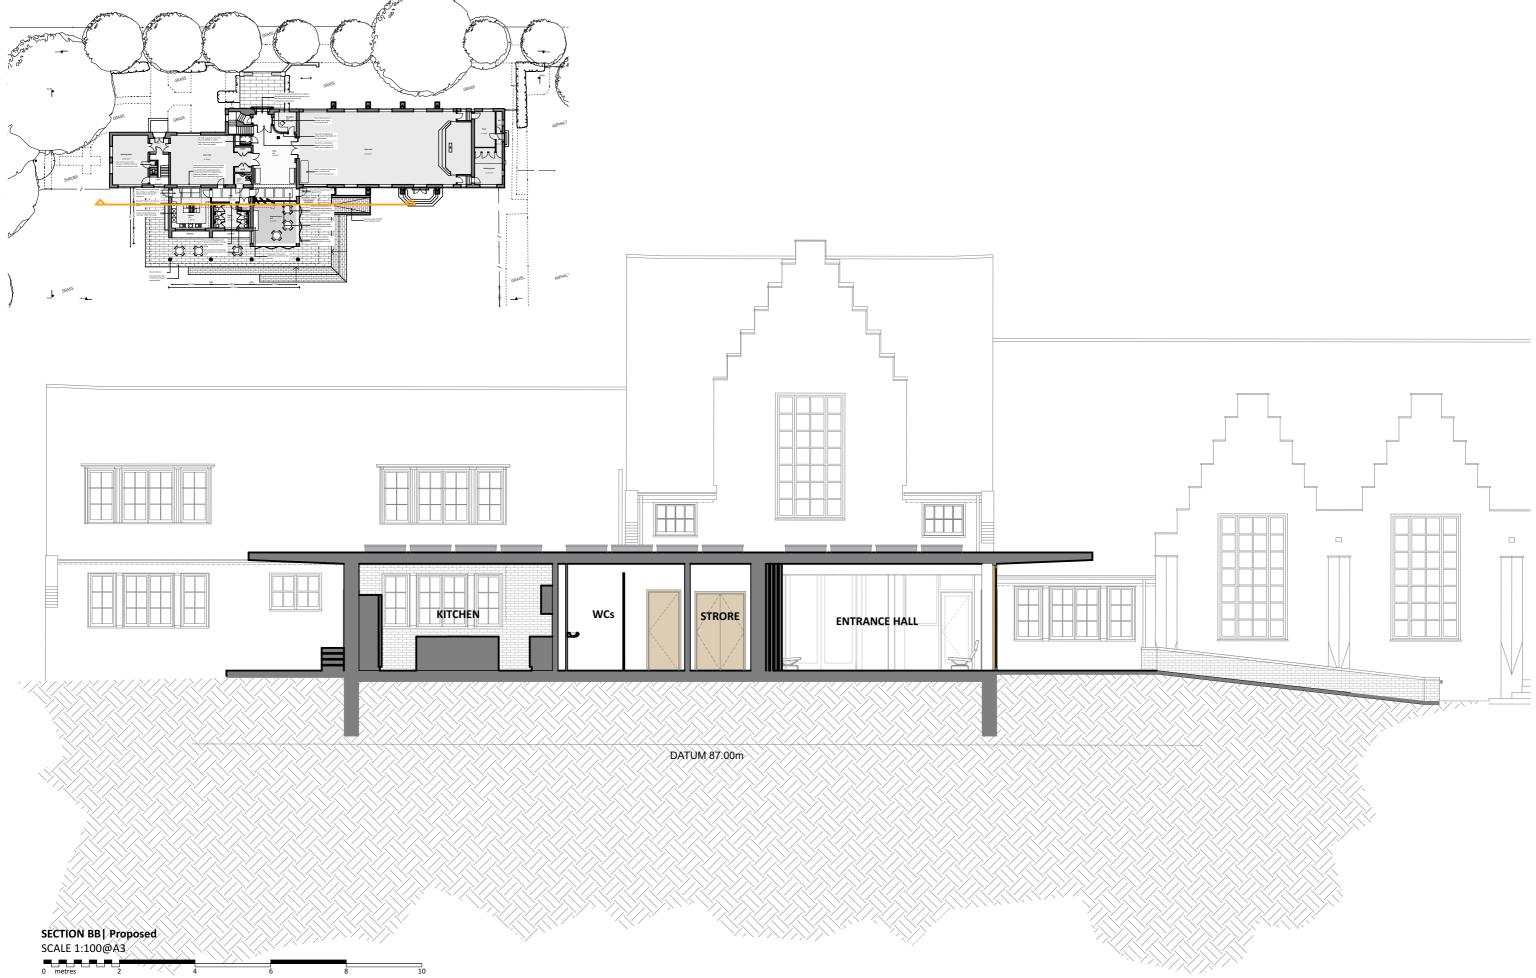

Welwyn Garden City URFC

Proposed Section BB

bb+carchitects 33a Bridge Street | Cambridge | CB2 1UW | 01223 313386 | mail@bbcarchitects.co.uk

CHURCH ROAD

PRELIMINARY 1:100 @ A3

13/04/2022