



CHURCH ROAD

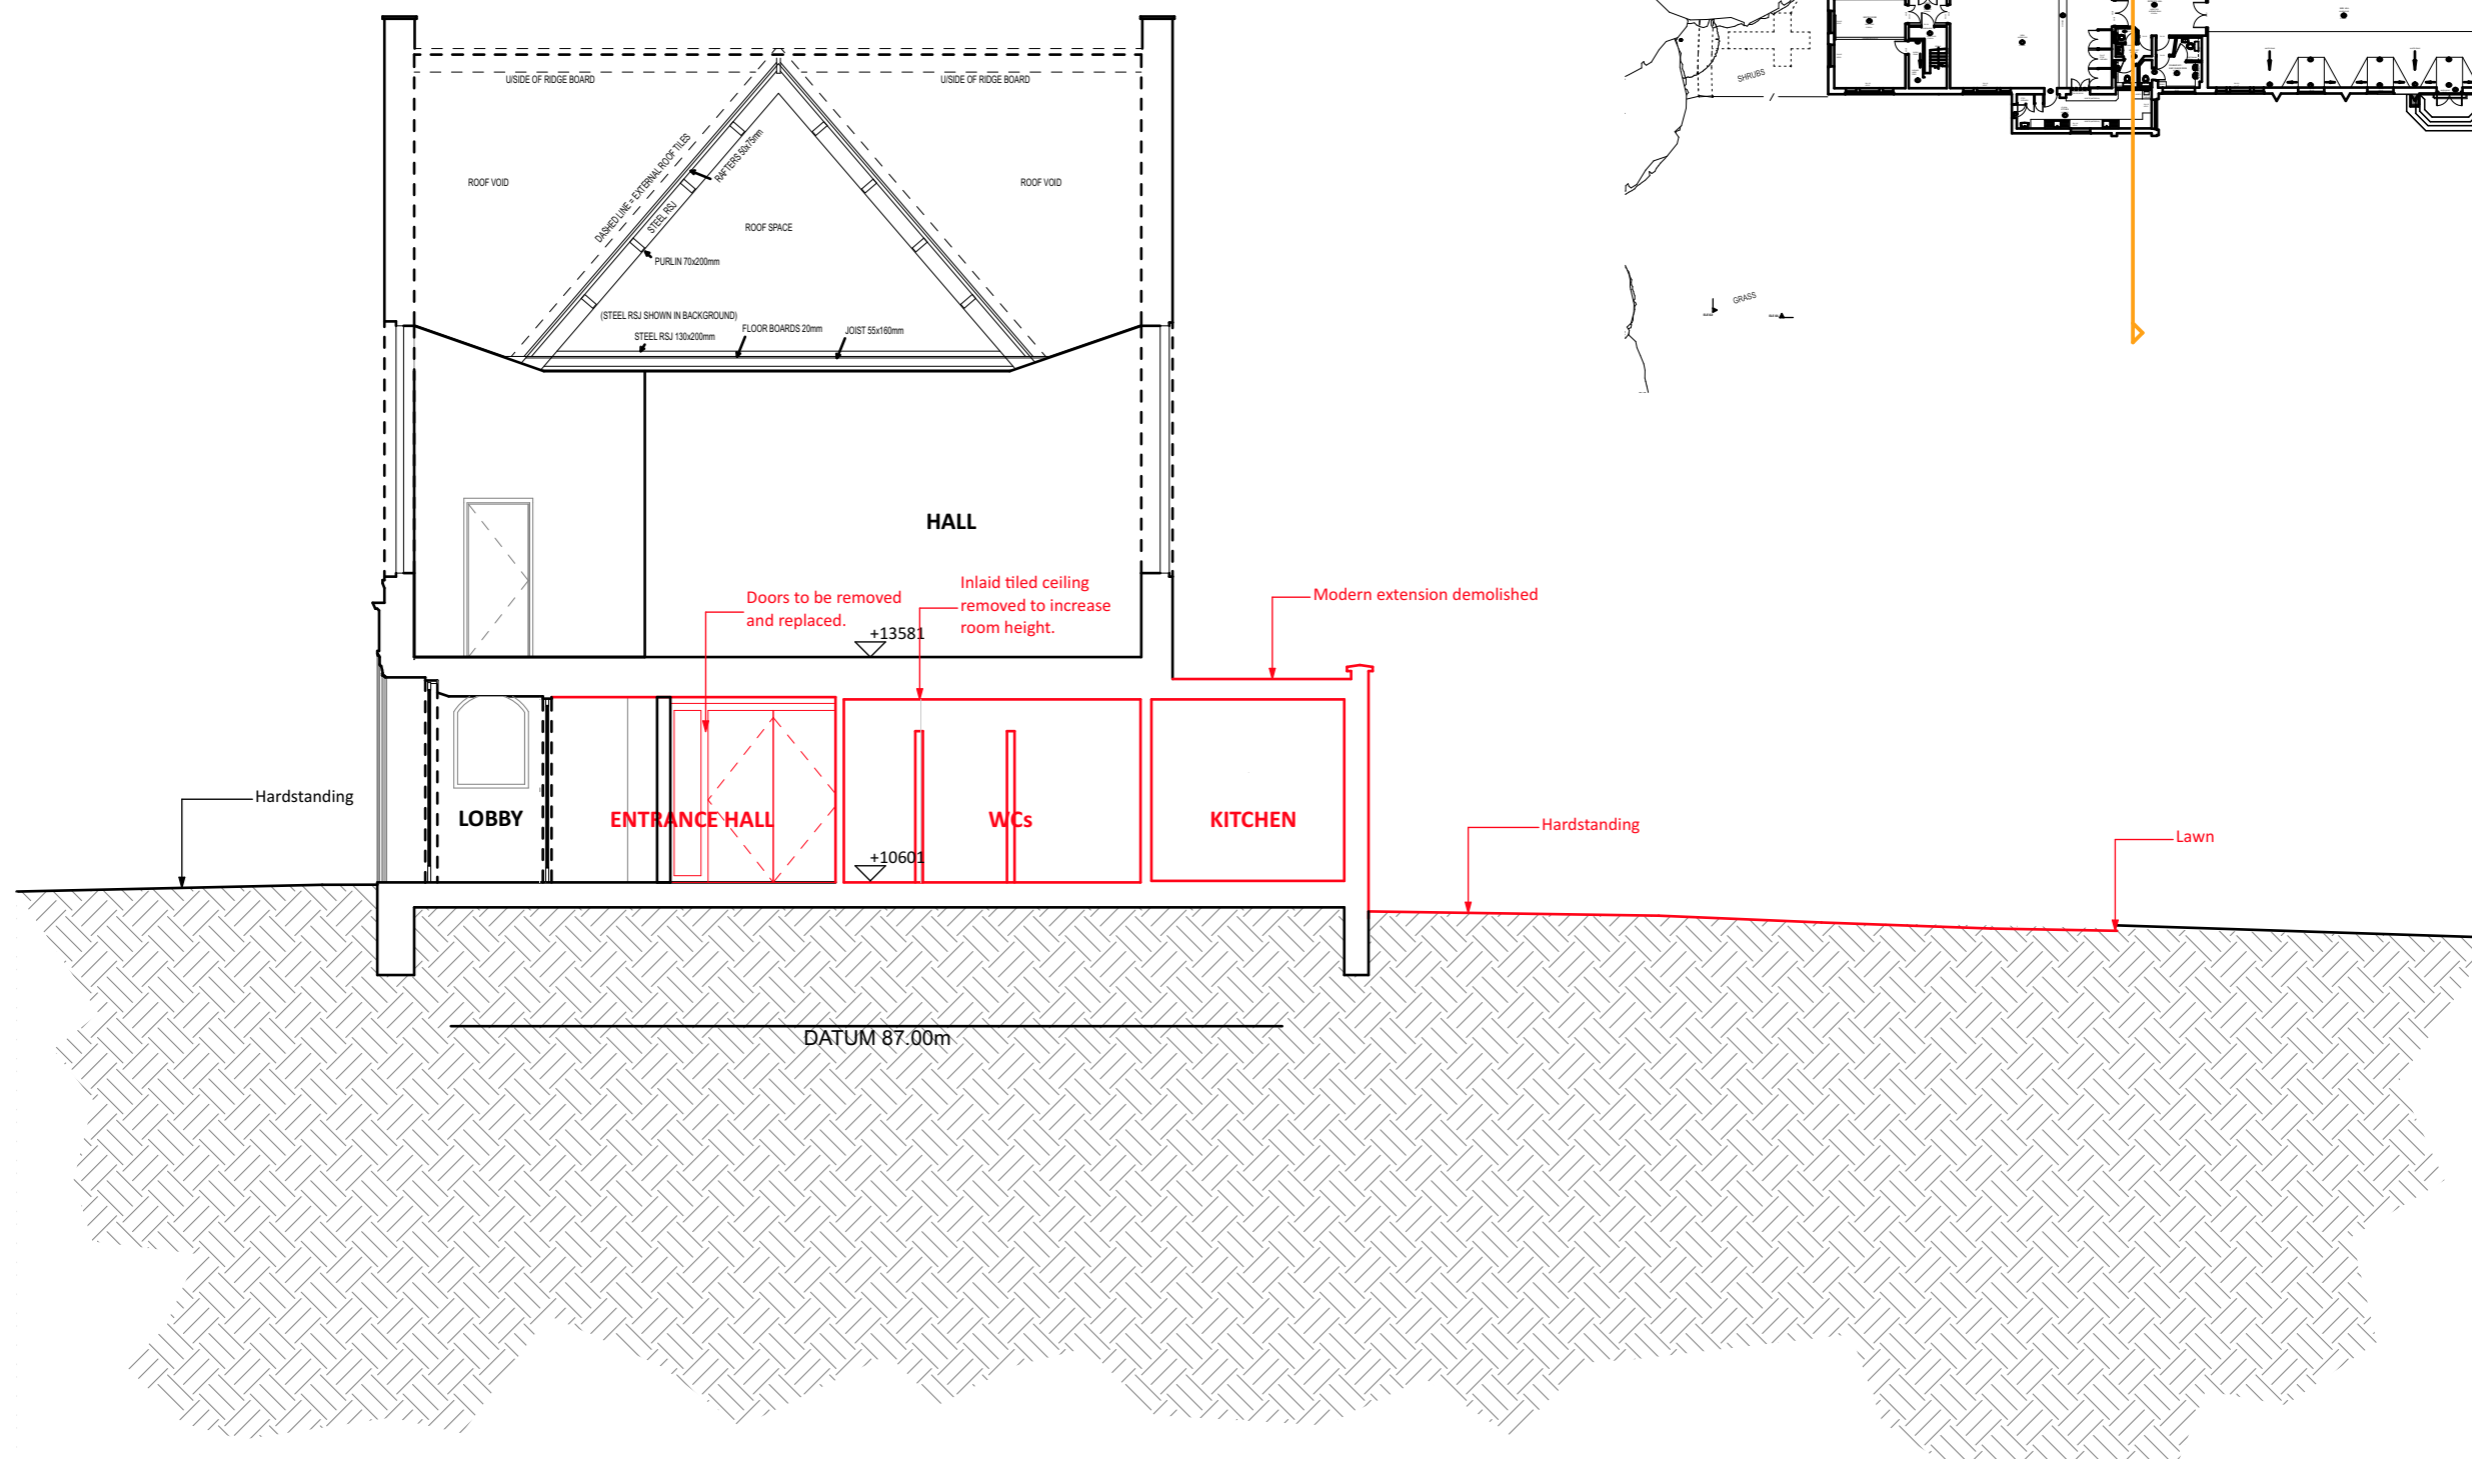

SECTION AA | Existing/Demolition  
SCALE 1:100@A3

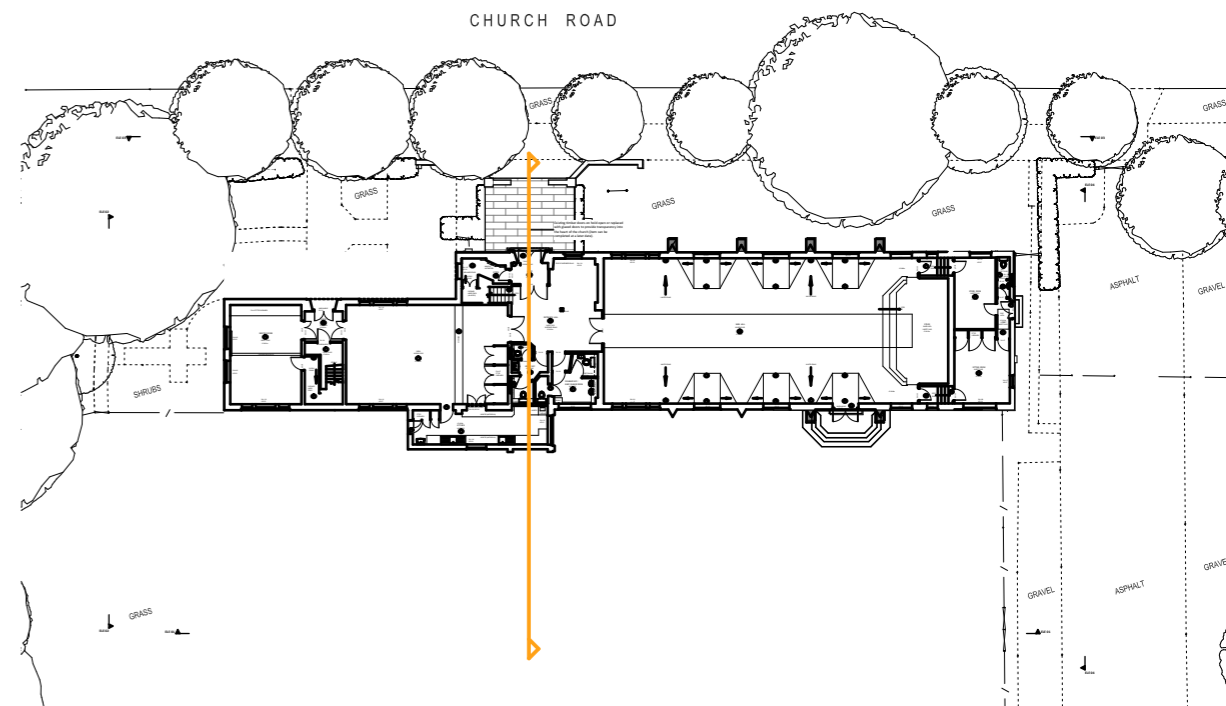