




WG06

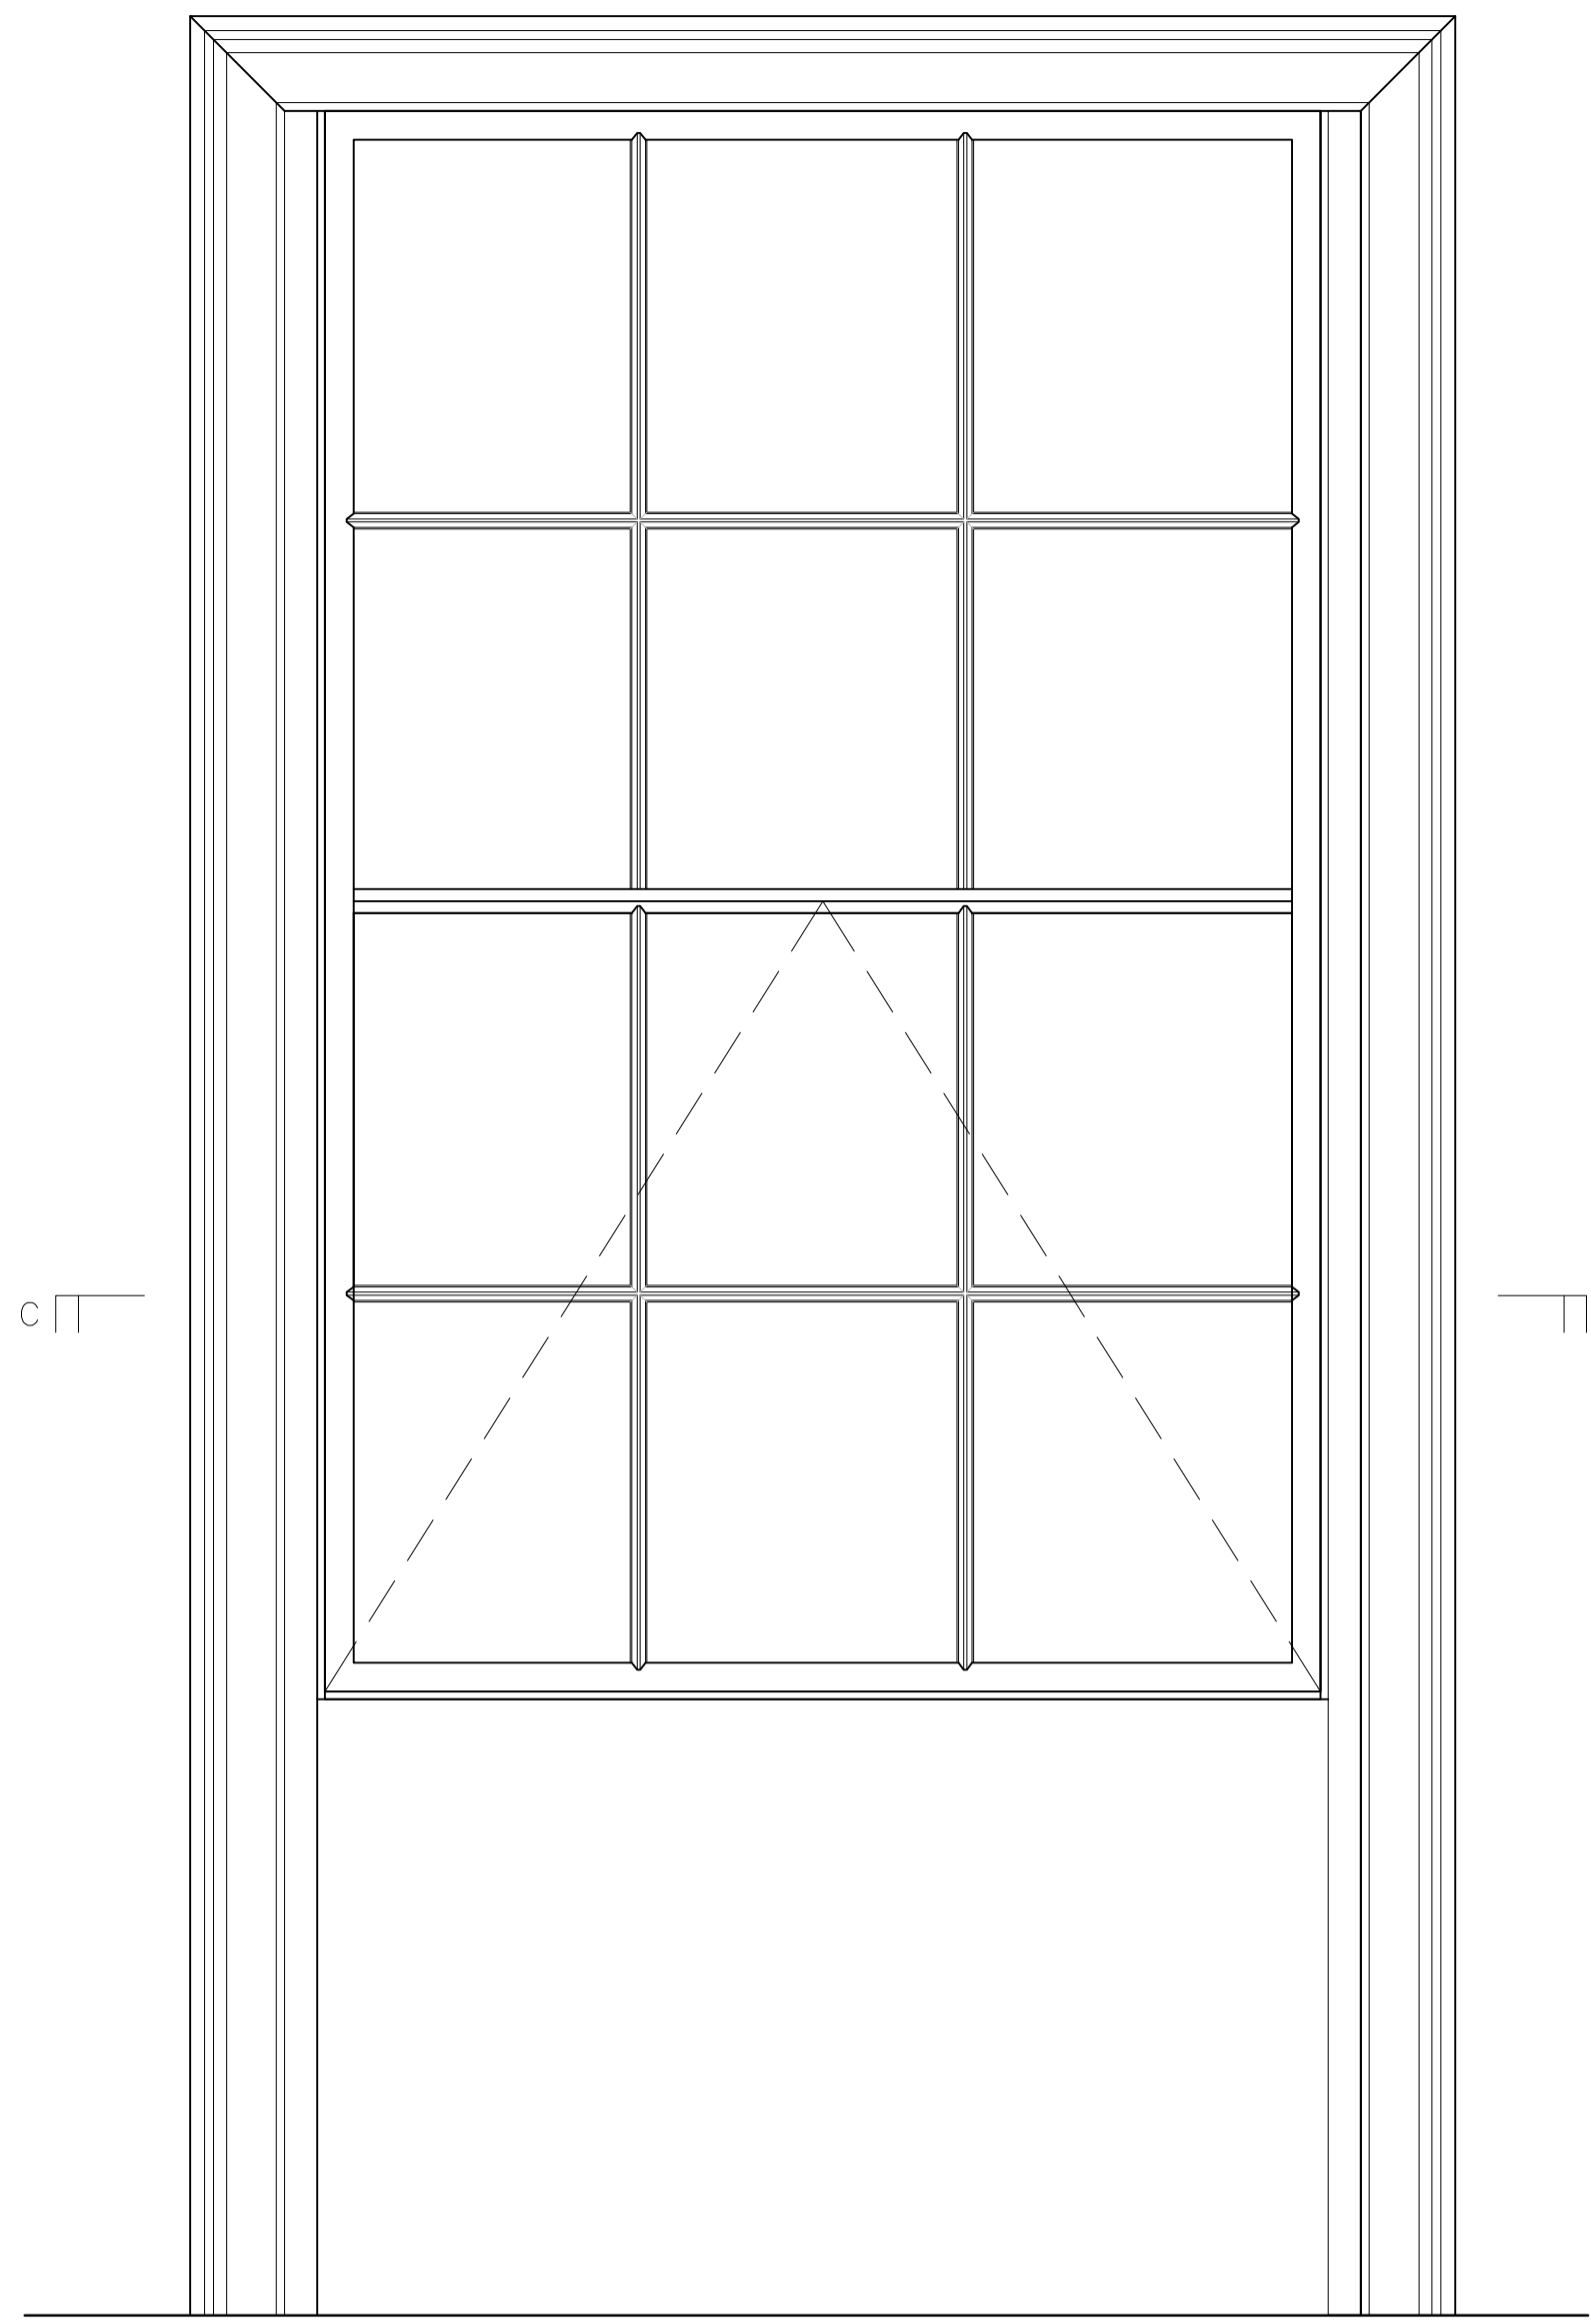


SECTION C-C 1:5

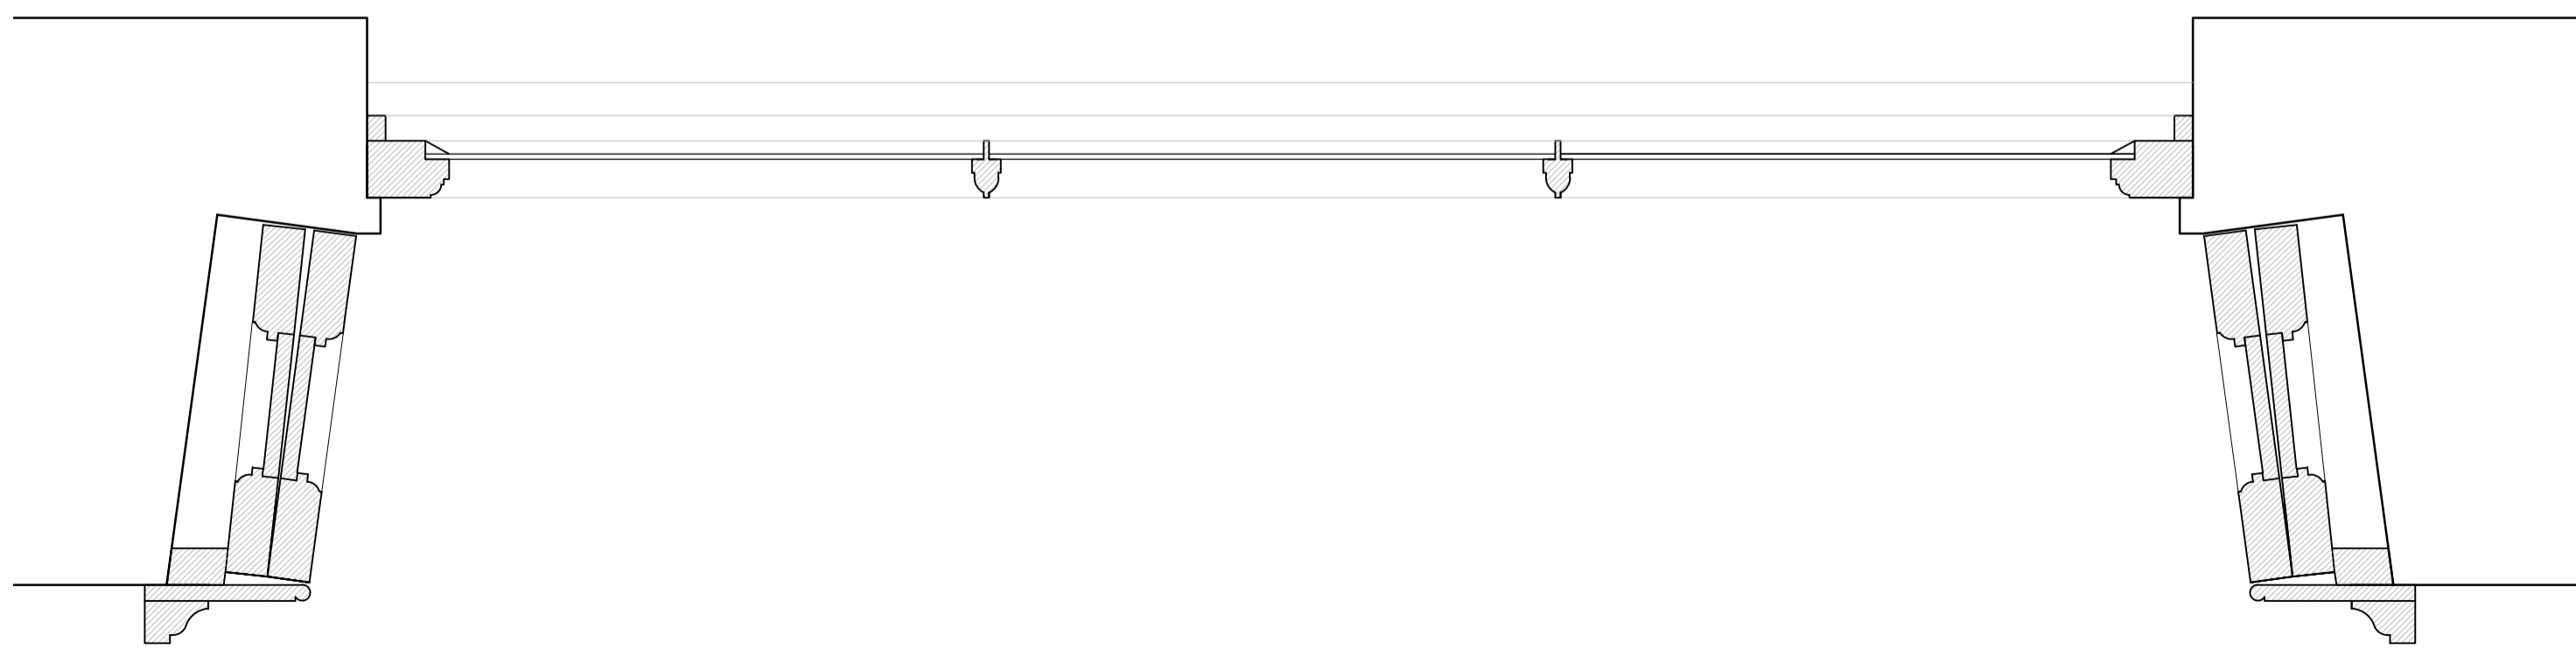

WF29

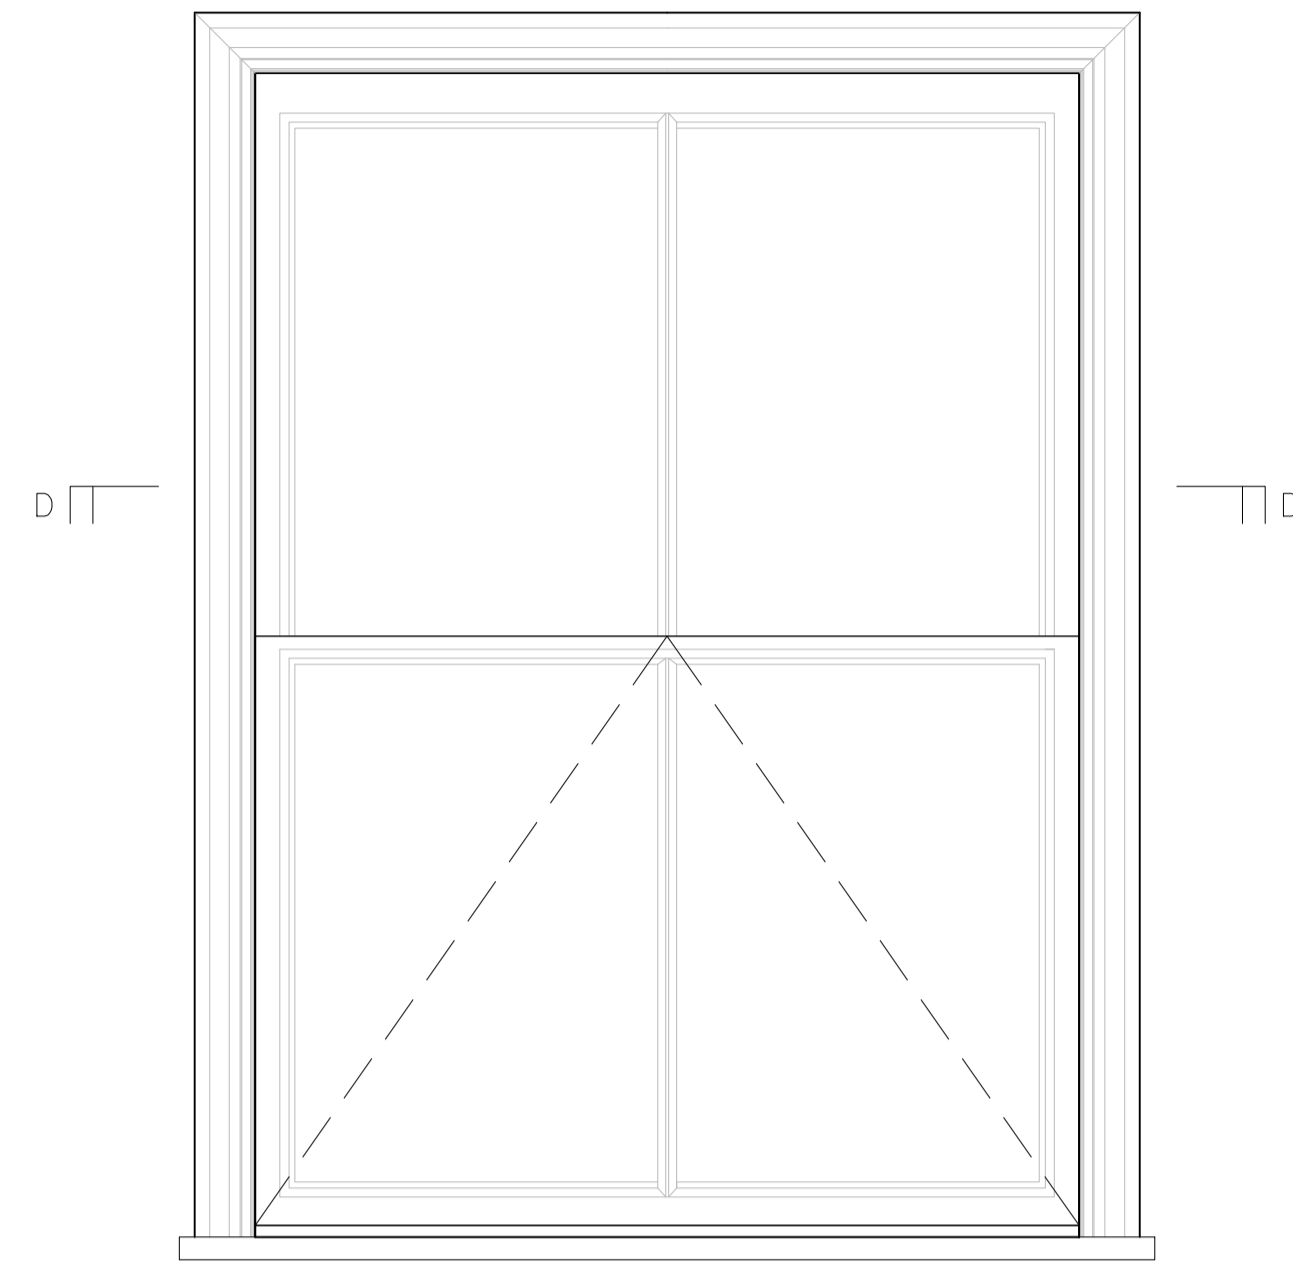


WS07

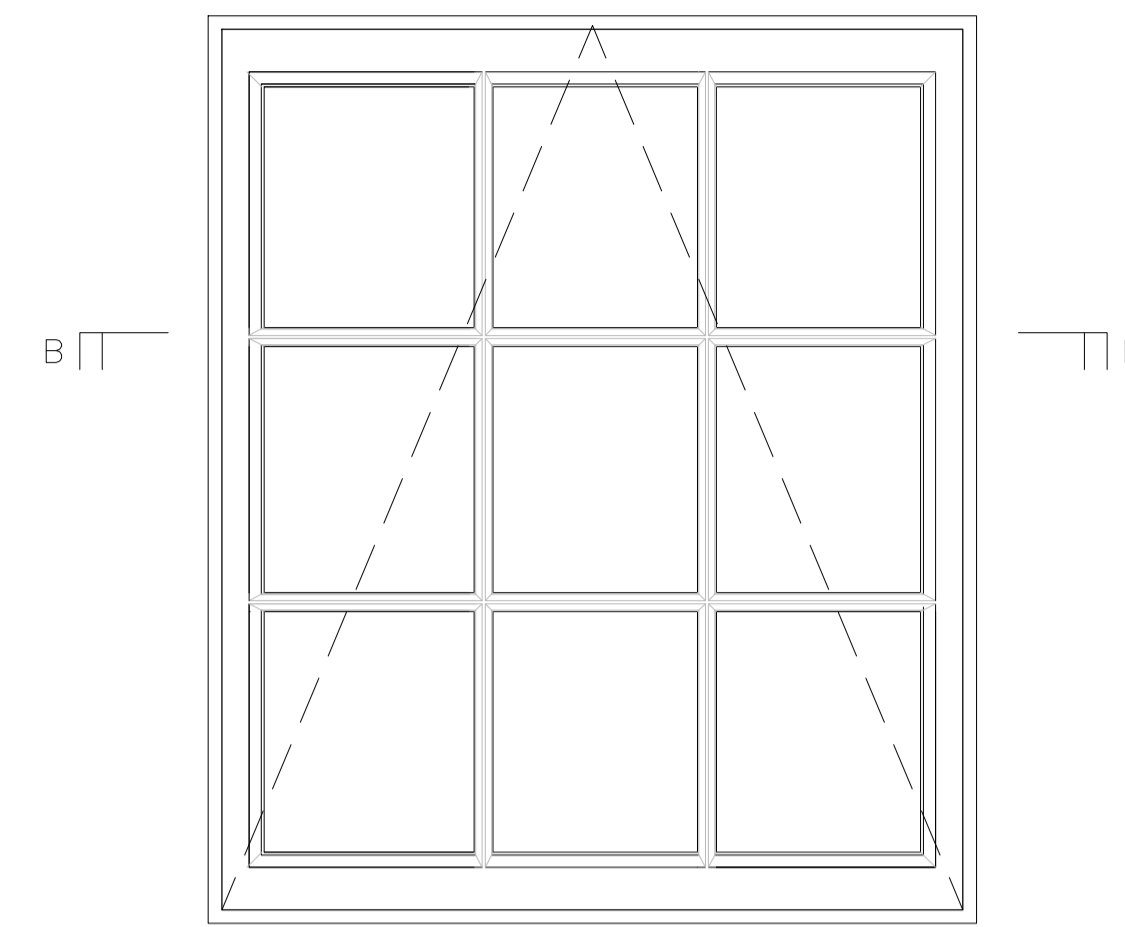



SECTION B-B 1:5



SECTION D-D 1:5

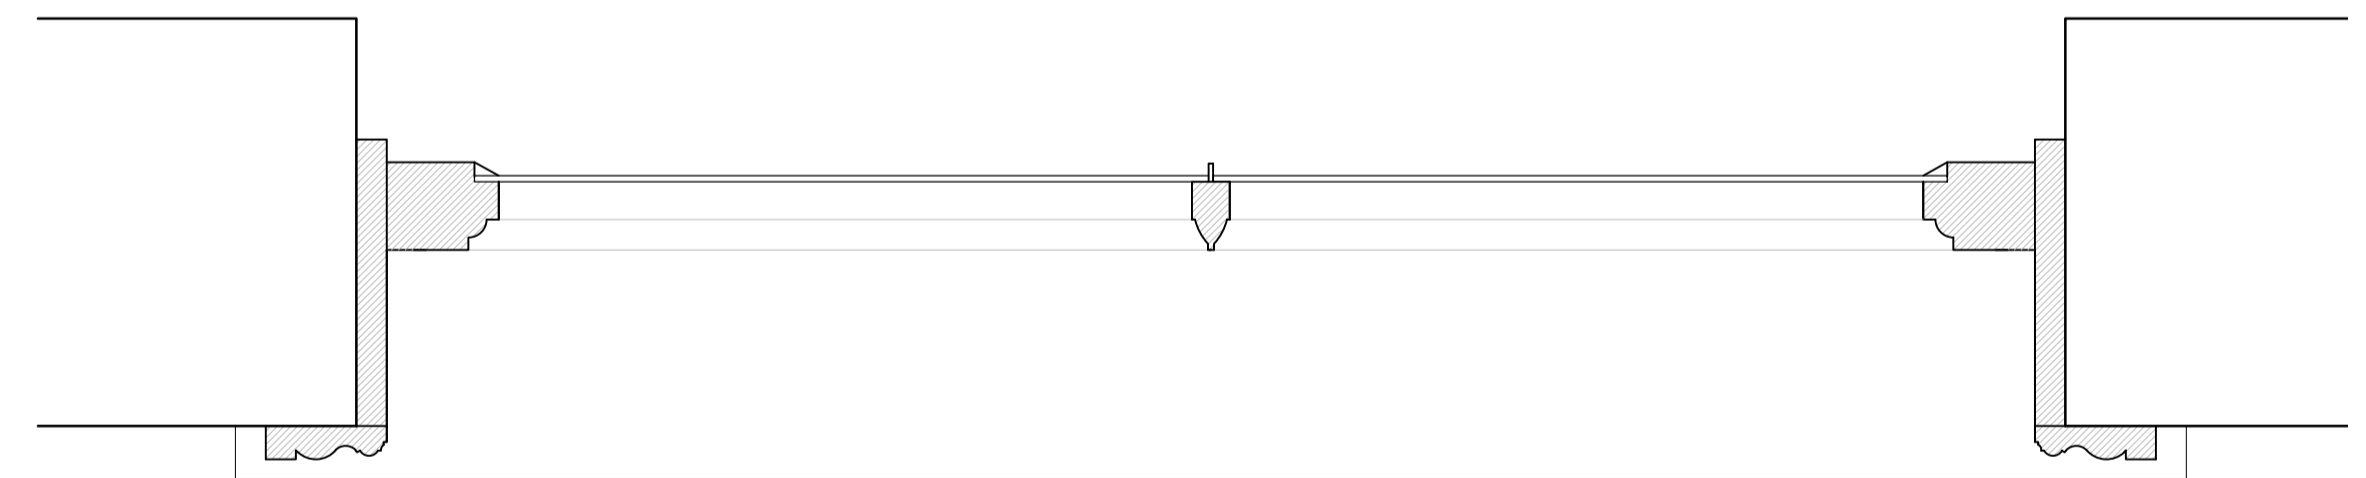

Client:	LW Developments		
Job Title:	Northaw House		
Drawing Title:	Existing Window Elevations & Sections		
Scale:	1:5	Drawn By:	LA
	1:10		LA
Job Number:	6717	Drawing Number:	07
		Status:	EXISTING

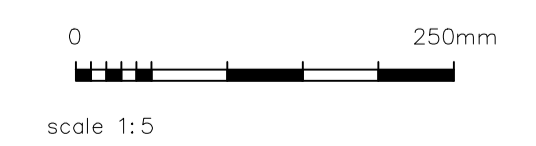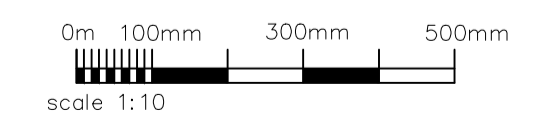

whitworth

Chartered Architects & Chartered Building Surveyors
 Unit 12 Park Farm, Farnham St Genevieve, Bury St Edmunds, IP28 6TS
 01284 760421 info@whitworth.co.uk www.whitworth.co.uk

NOTE:
 Do not scale from this drawing. Confirm all dimensions on site. Refer any discrepancies to the Architect before work is put in hand. Read this drawing in conjunction with the relevant sections of the specification, schedule of works and other drawings.

This drawing is copyright of whitworth.